


"VOLUMES"	
CY. POS.	
EXC.	EMB.

"END AREAS"	
SQ. FT.	
EXC.	EMB.

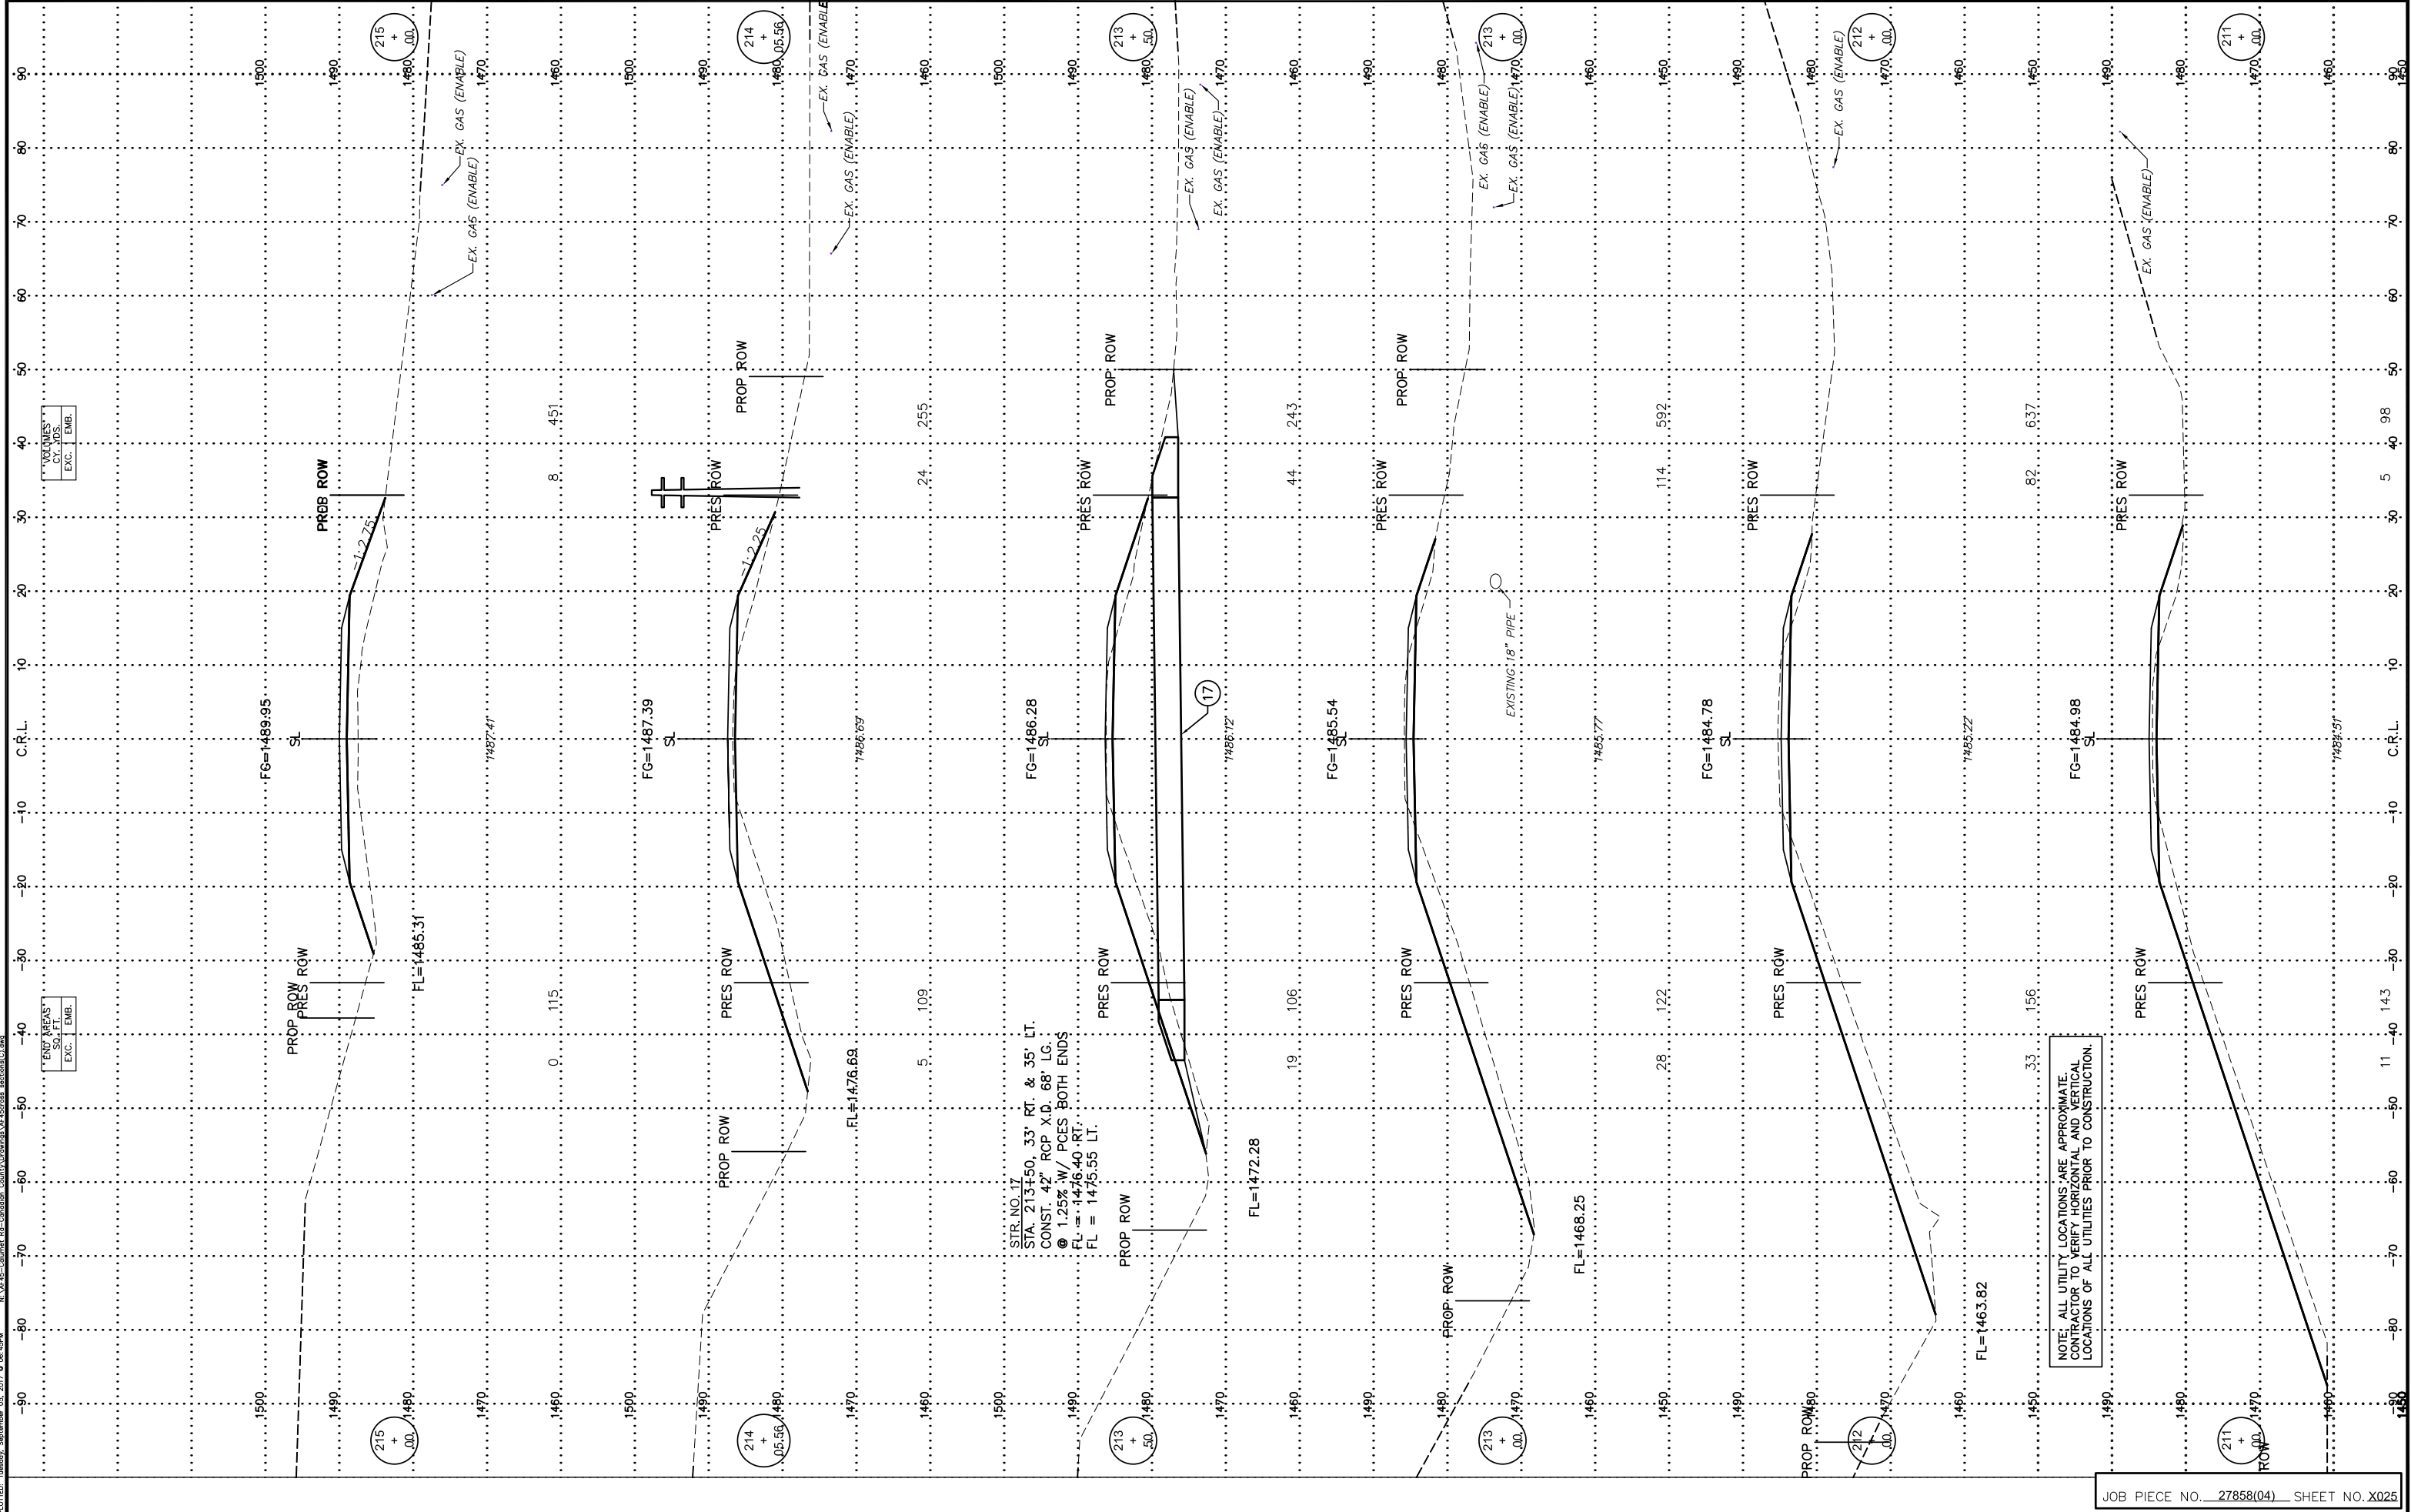

SIR. NO. 17  
 STA. 213+50, 33' RT. & 35' LT.  
 CONST. 42" RCP X.D. 68' LG.  
 @ 1.25% W/ P.CES BOTH ENDS  
 FL = 1476.40 RT.  
 FL = 1475.55 LT.

NOTE: ALL UTILITY LOCATIONS ARE APPROXIMATE.  
 CONTRACTOR TO VERIFY HORIZONTAL AND VERTICAL  
 LOCATIONS OF ALL UTILITIES PRIOR TO CONSTRUCTION.