


VOLUMES		
CY.	POS.	
EXC.	EMB.	

END AREAS		
SO.	FT.	
EXC.	EMB.	

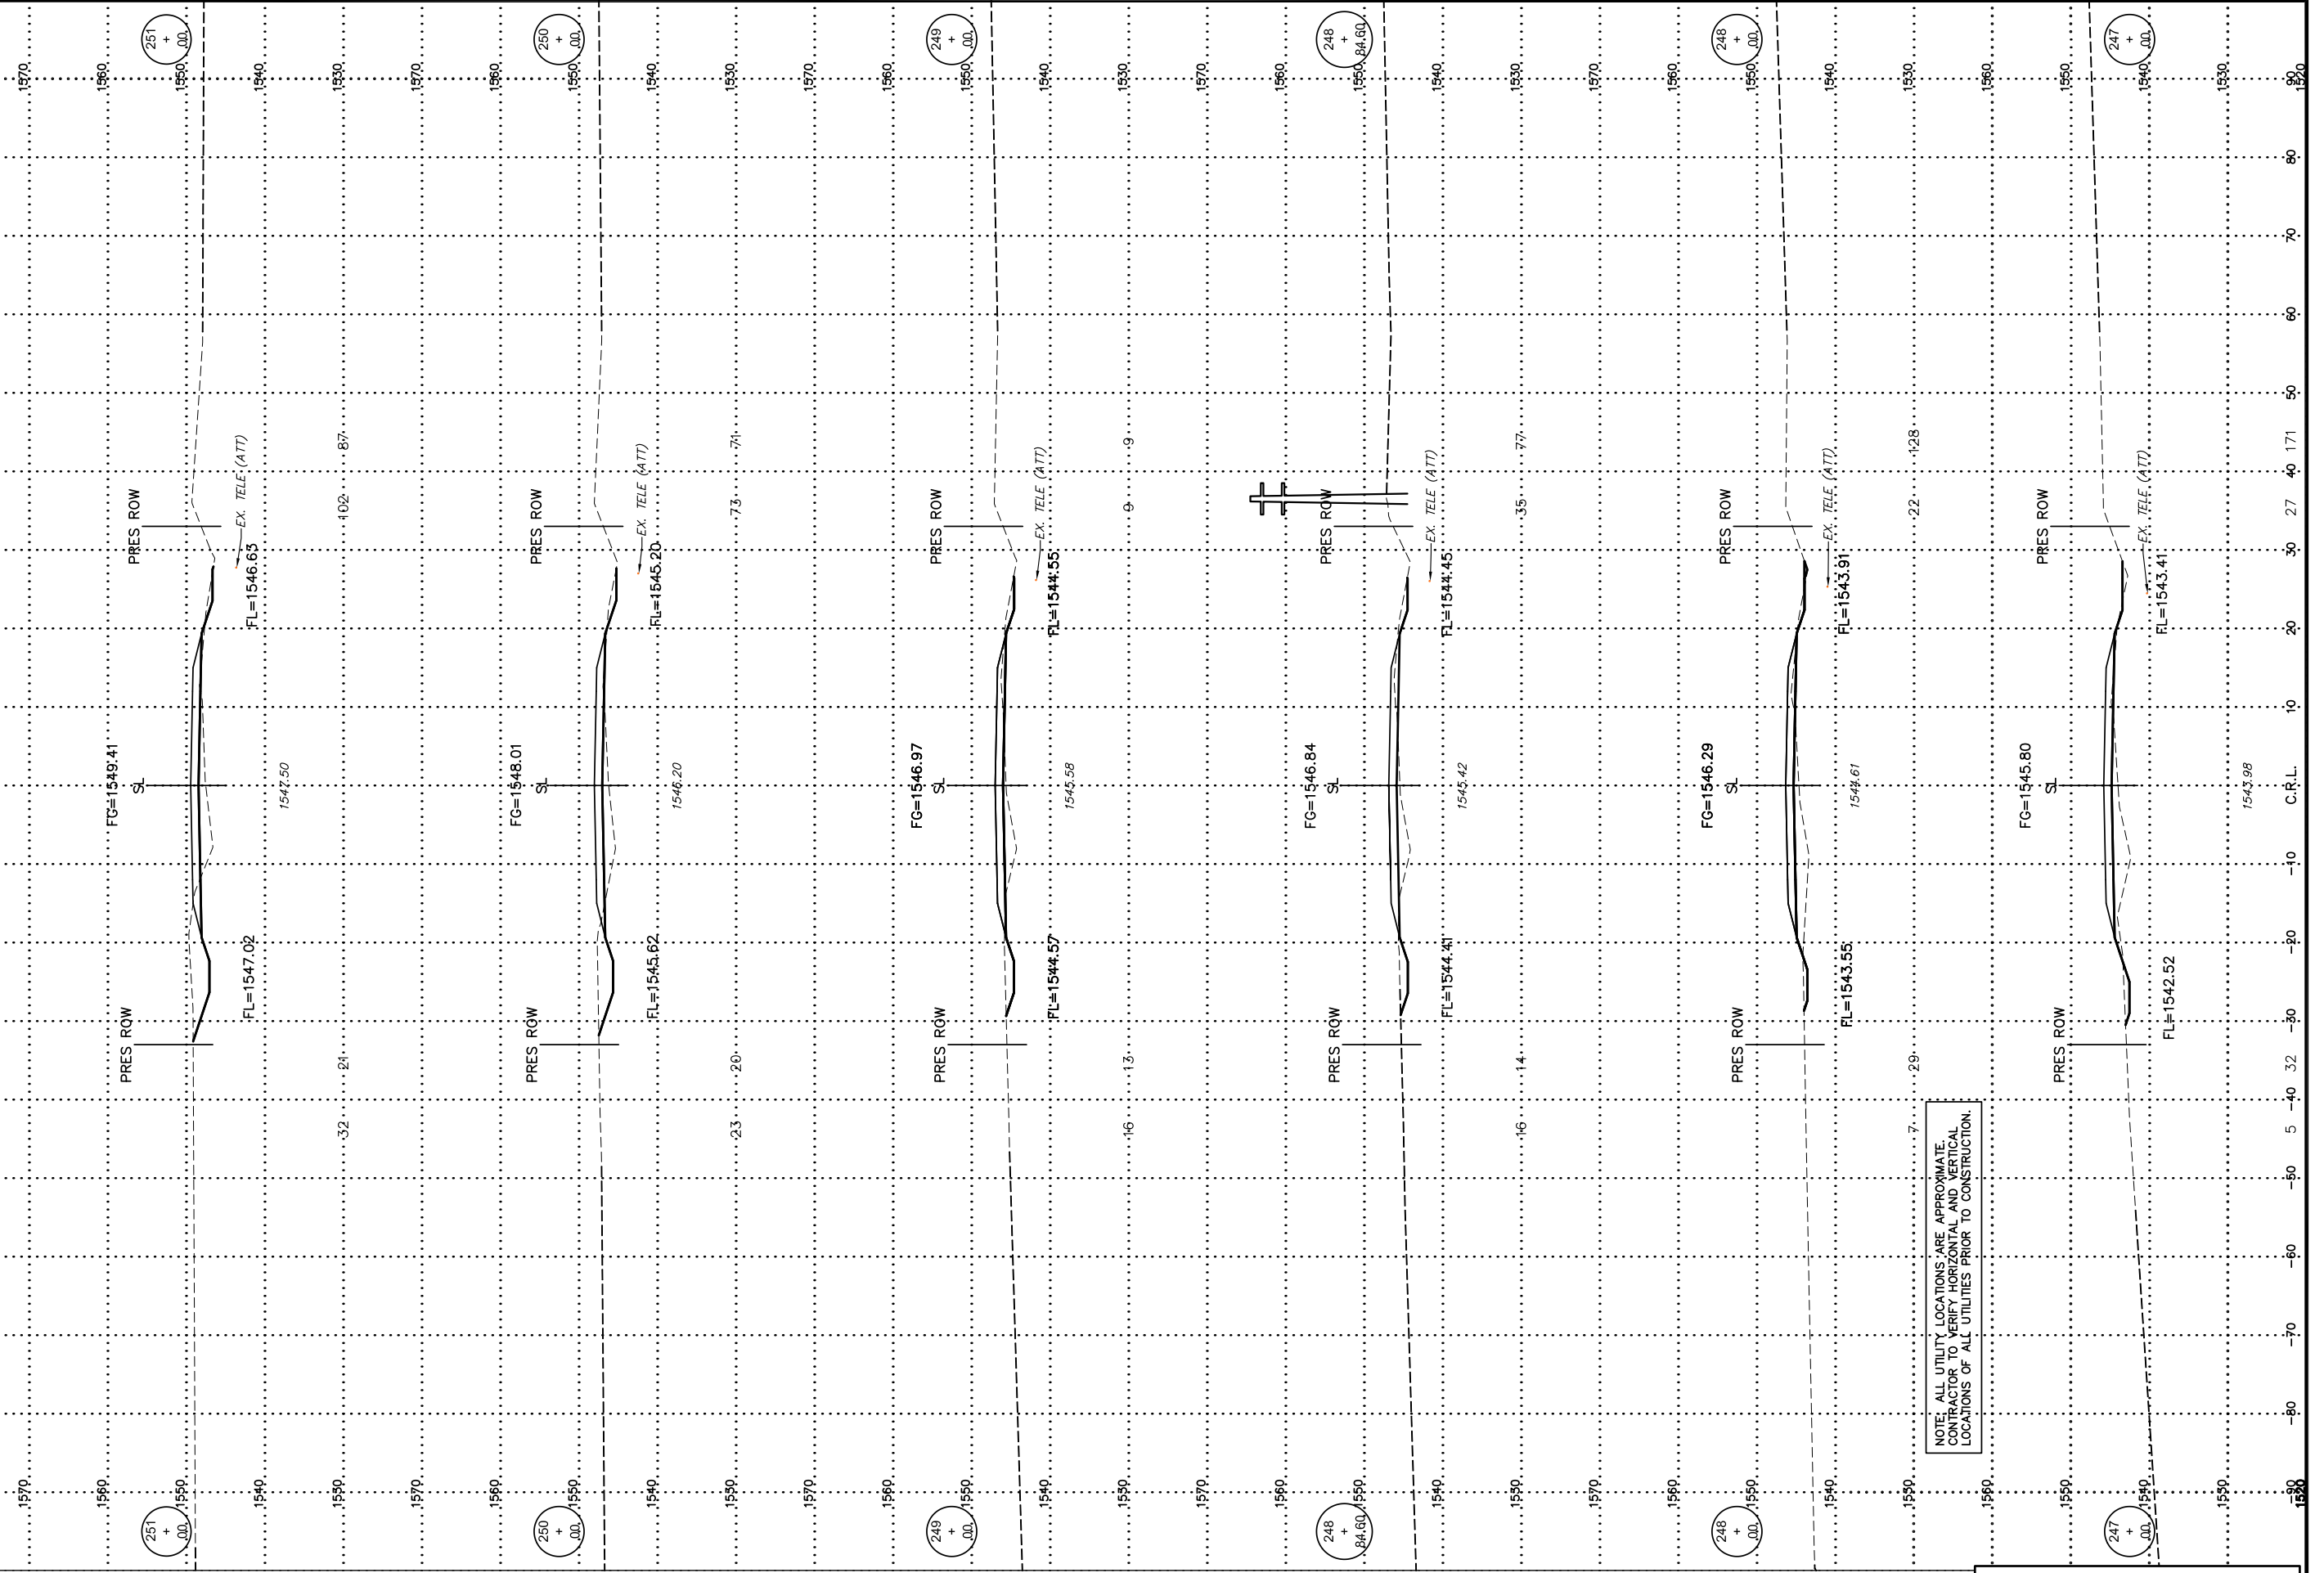

NOTE: ALL UTILITY LOCATIONS ARE APPROXIMATE. CONTRACTOR TO VERIFY HORIZONTAL AND VERTICAL LOCATIONS OF ALL UTILITIES PRIOR TO CONSTRUCTION.