


VOLUMES	
CY. POS.	
EXC.	EMB.

END AREAS	
SQ. FT.	
EXC.	EMB.

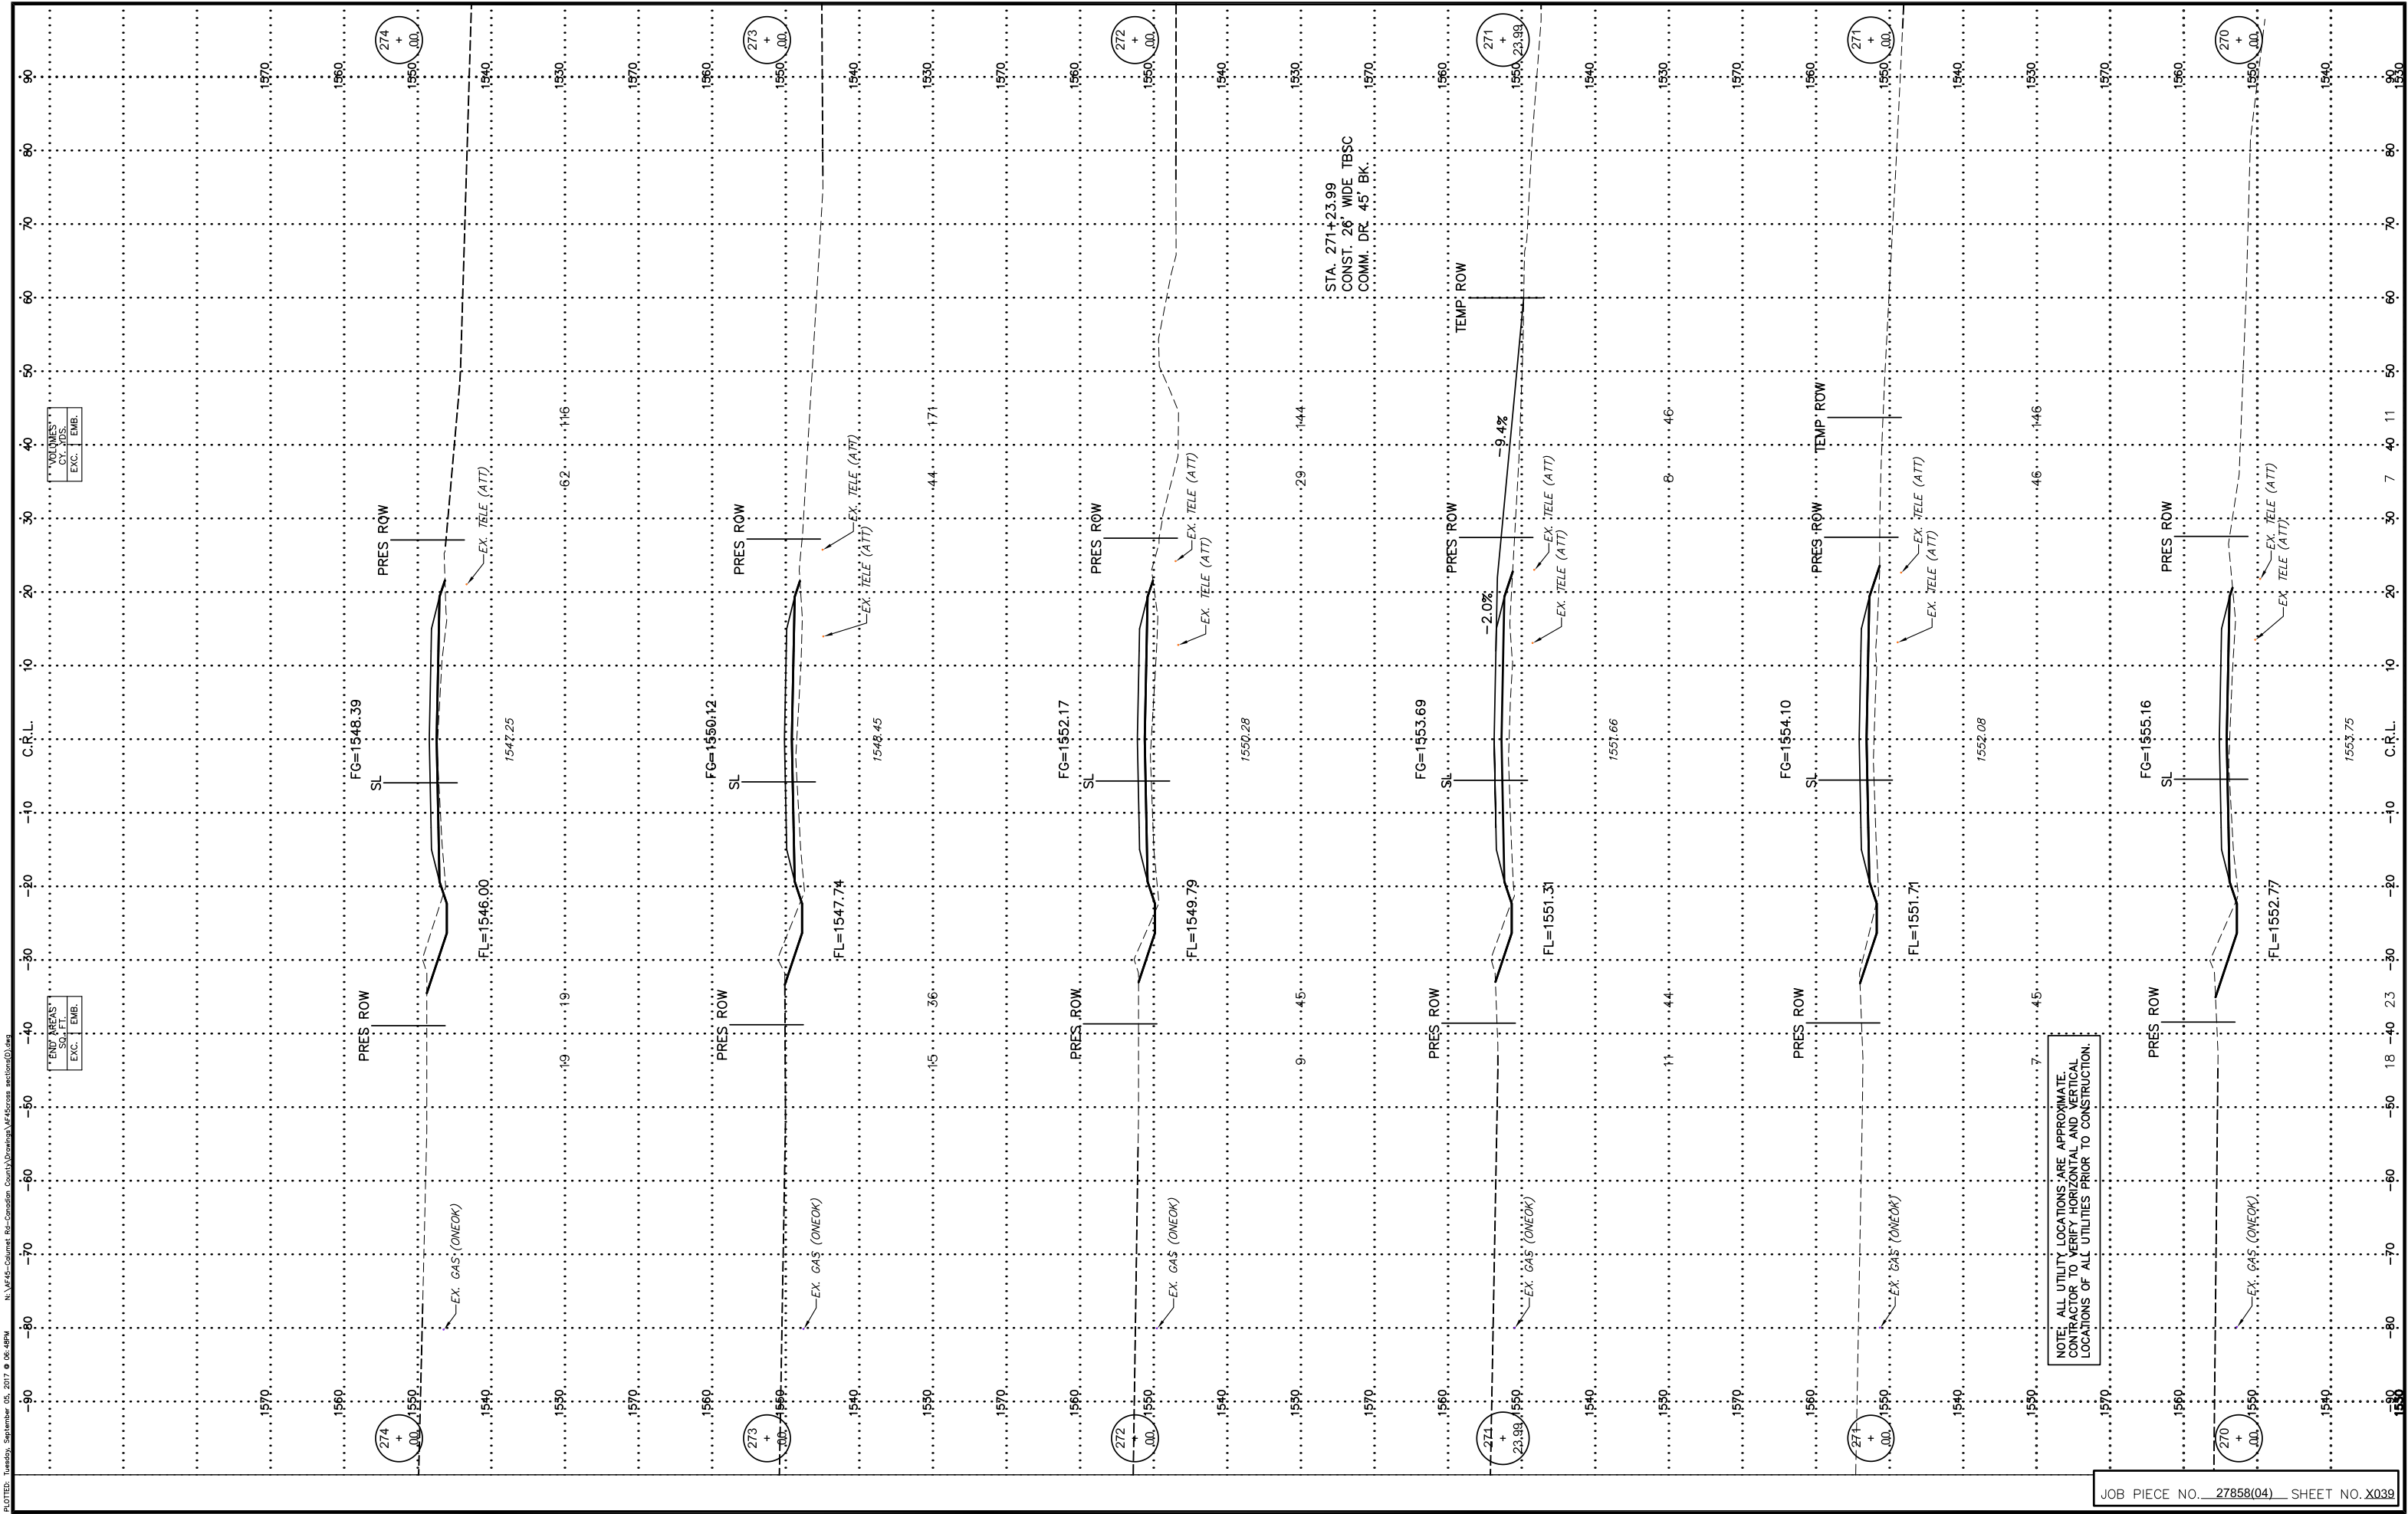

STA. 271+23.99  
CONST. 26' WIDE TBSC  
COMM. DR. 45' BK.

NOTE: ALL UTILITY LOCATIONS ARE APPROXIMATE.  
CONTRACTOR TO VERIFY HORIZONTAL AND VERTICAL  
LOCATIONS OF ALL UTILITIES PRIOR TO CONSTRUCTION.