


VOLUMES	
CY. POS.	EMB.
78	103

END AREAS	
SQ. FT.	EMB.
21	27

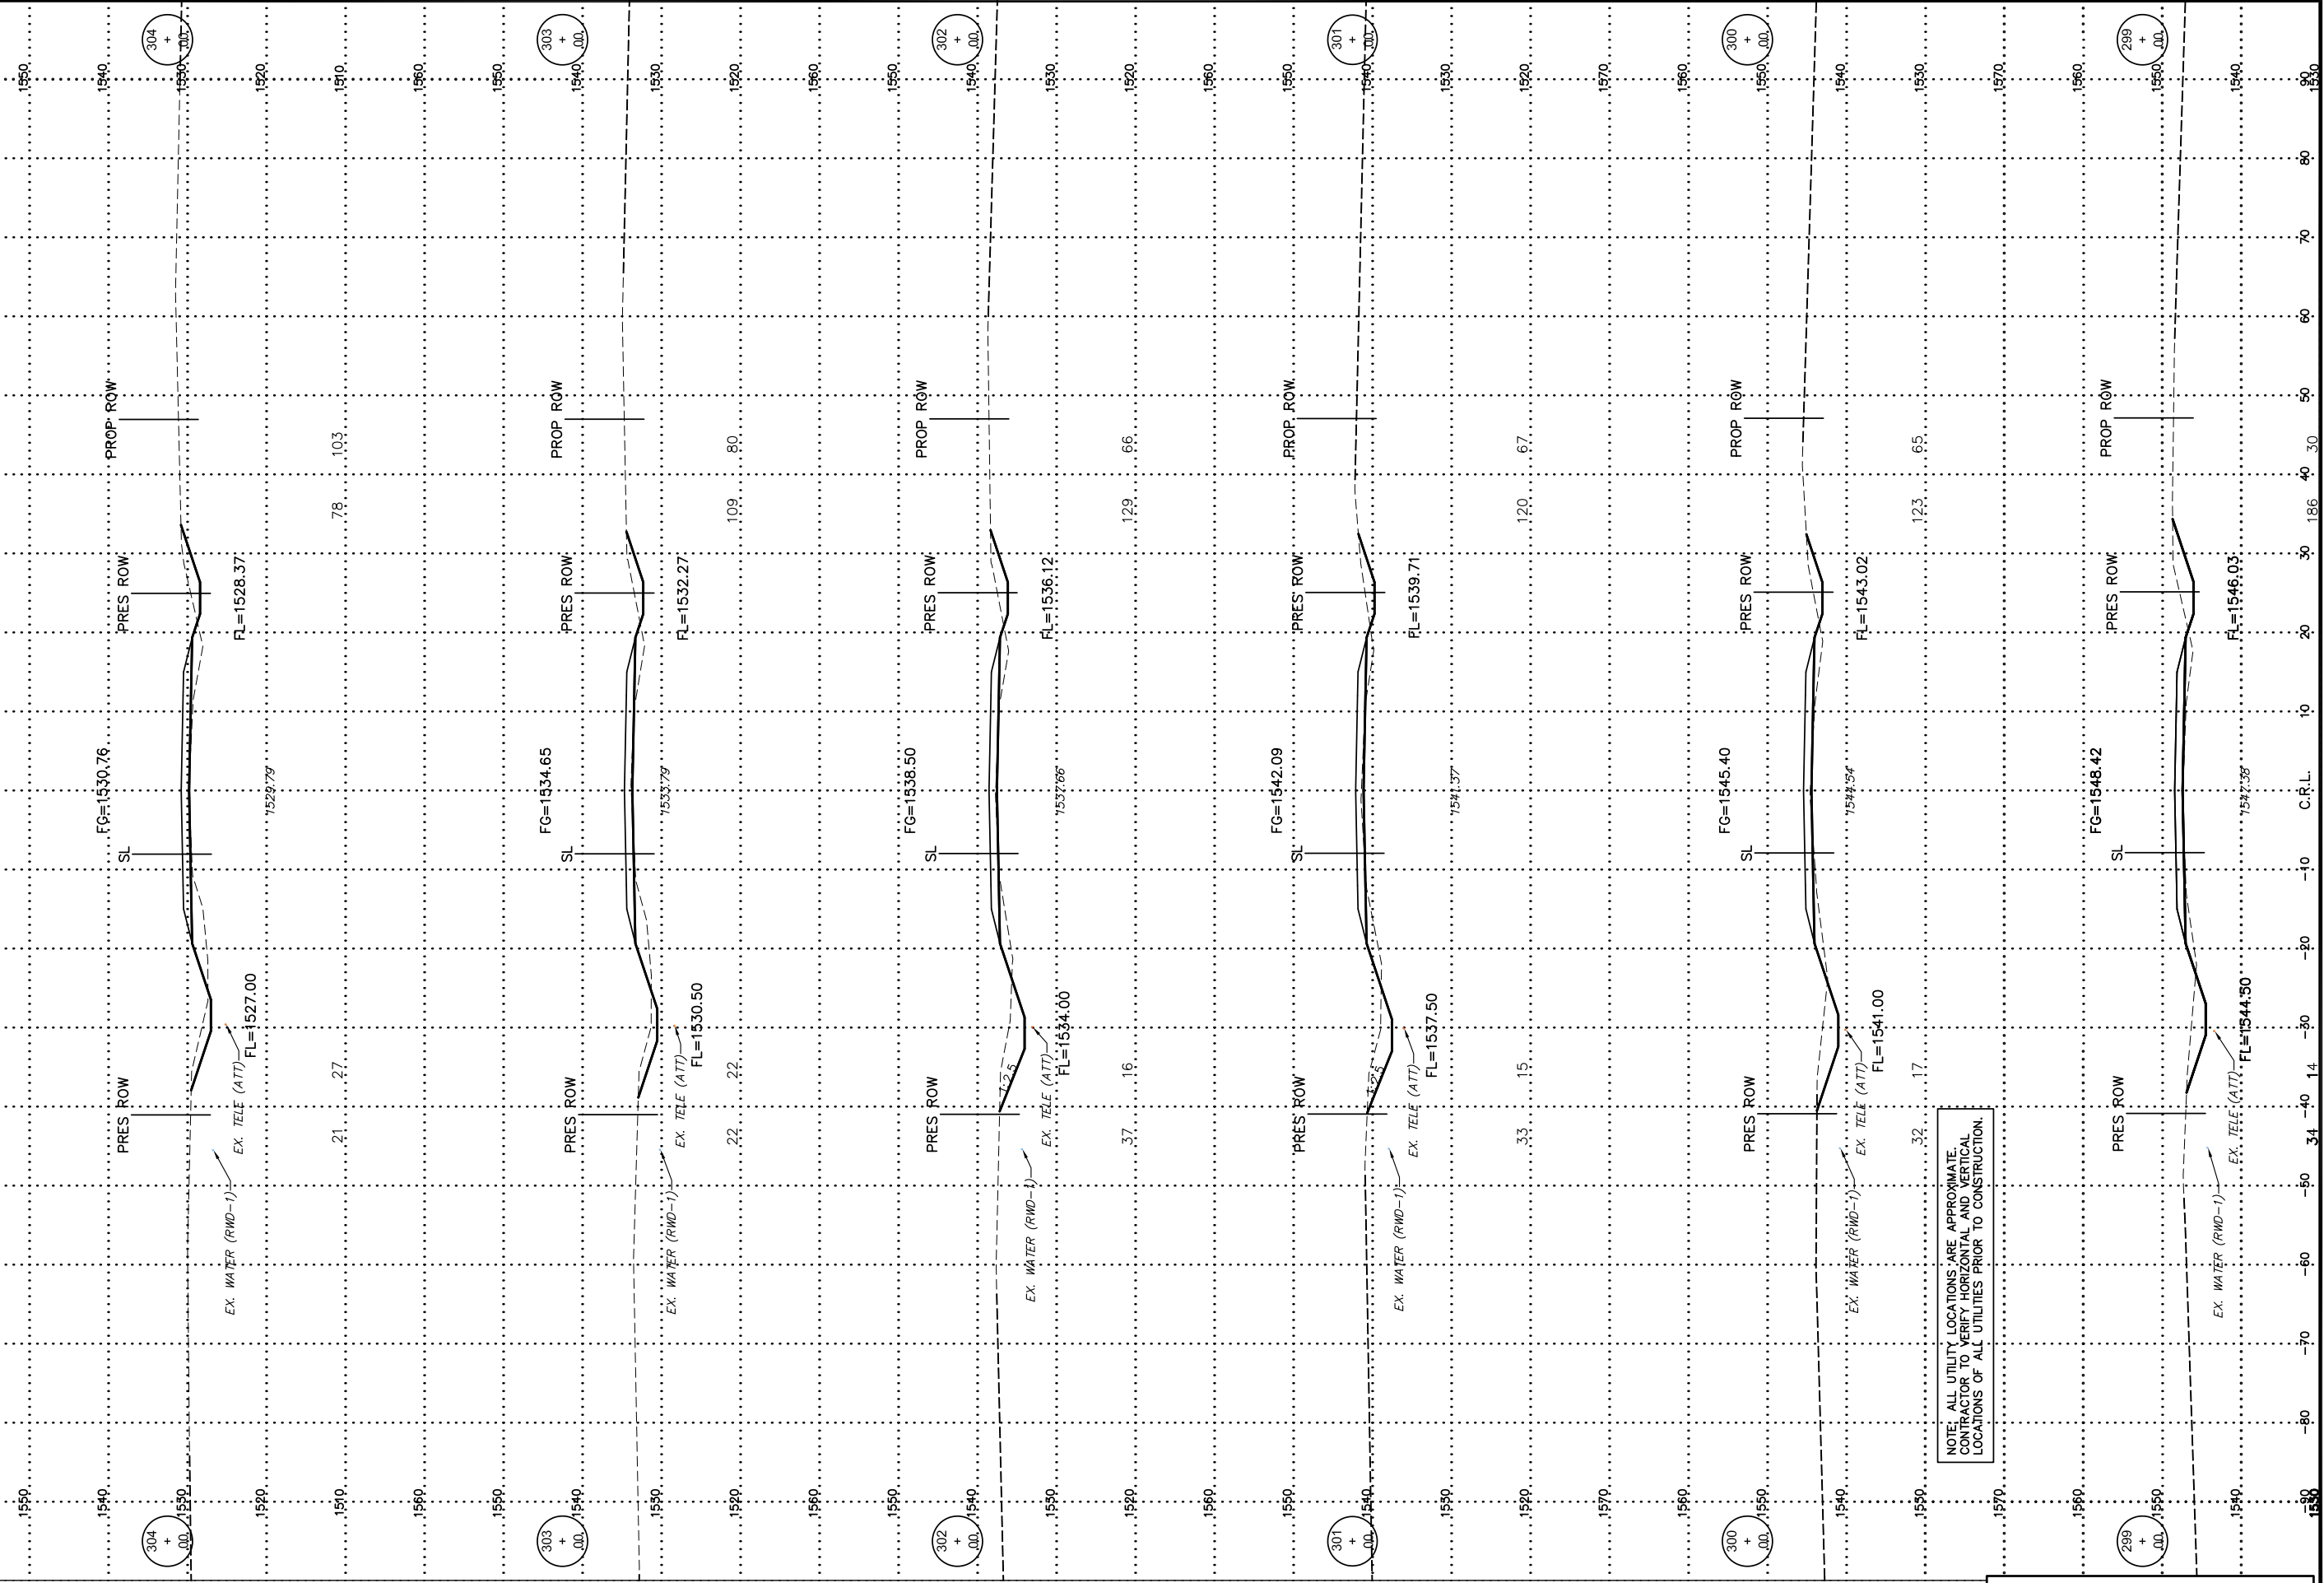

NOTE: ALL UTILITY LOCATIONS ARE APPROXIMATE. CONTRACTOR TO VERIFY HORIZONTAL AND VERTICAL LOCATIONS OF ALL UTILITIES PRIOR TO CONSTRUCTION.