


STAKING DIAGRAM BRIDGE "A"

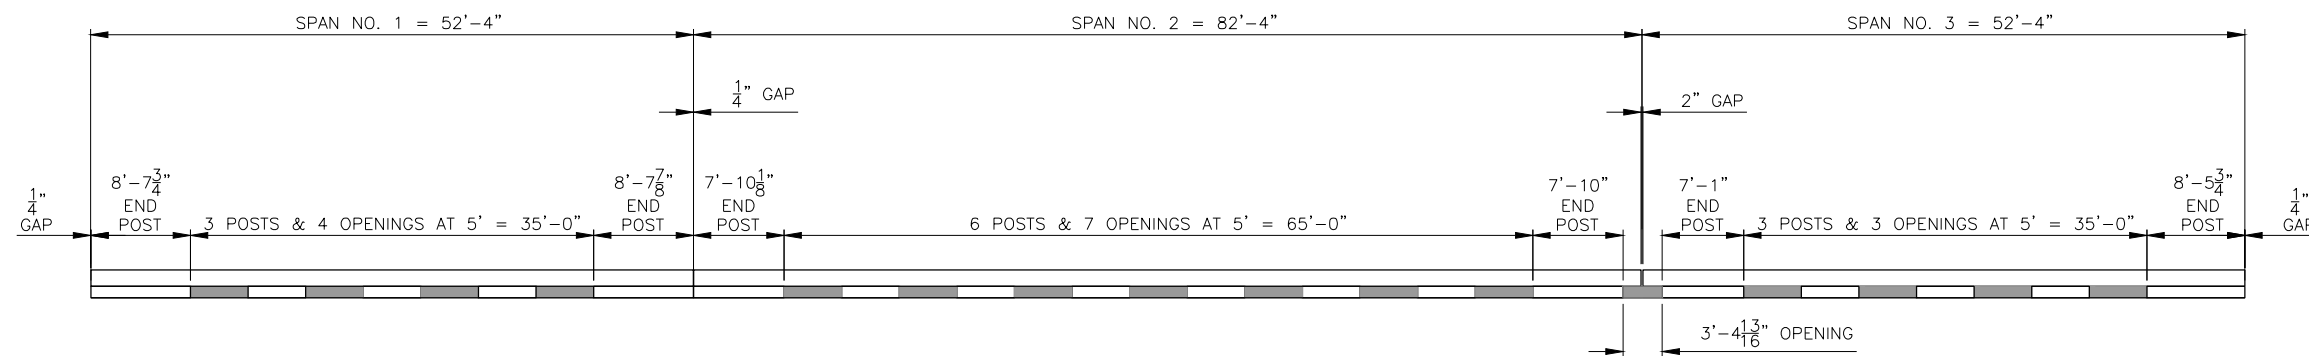

CONCRETE RAIL (TR3) DETAIL