


100 90 80 70 60 50 40 30 20 10 C.R.L. 10 20 30 40 50 60 70 80 90 100

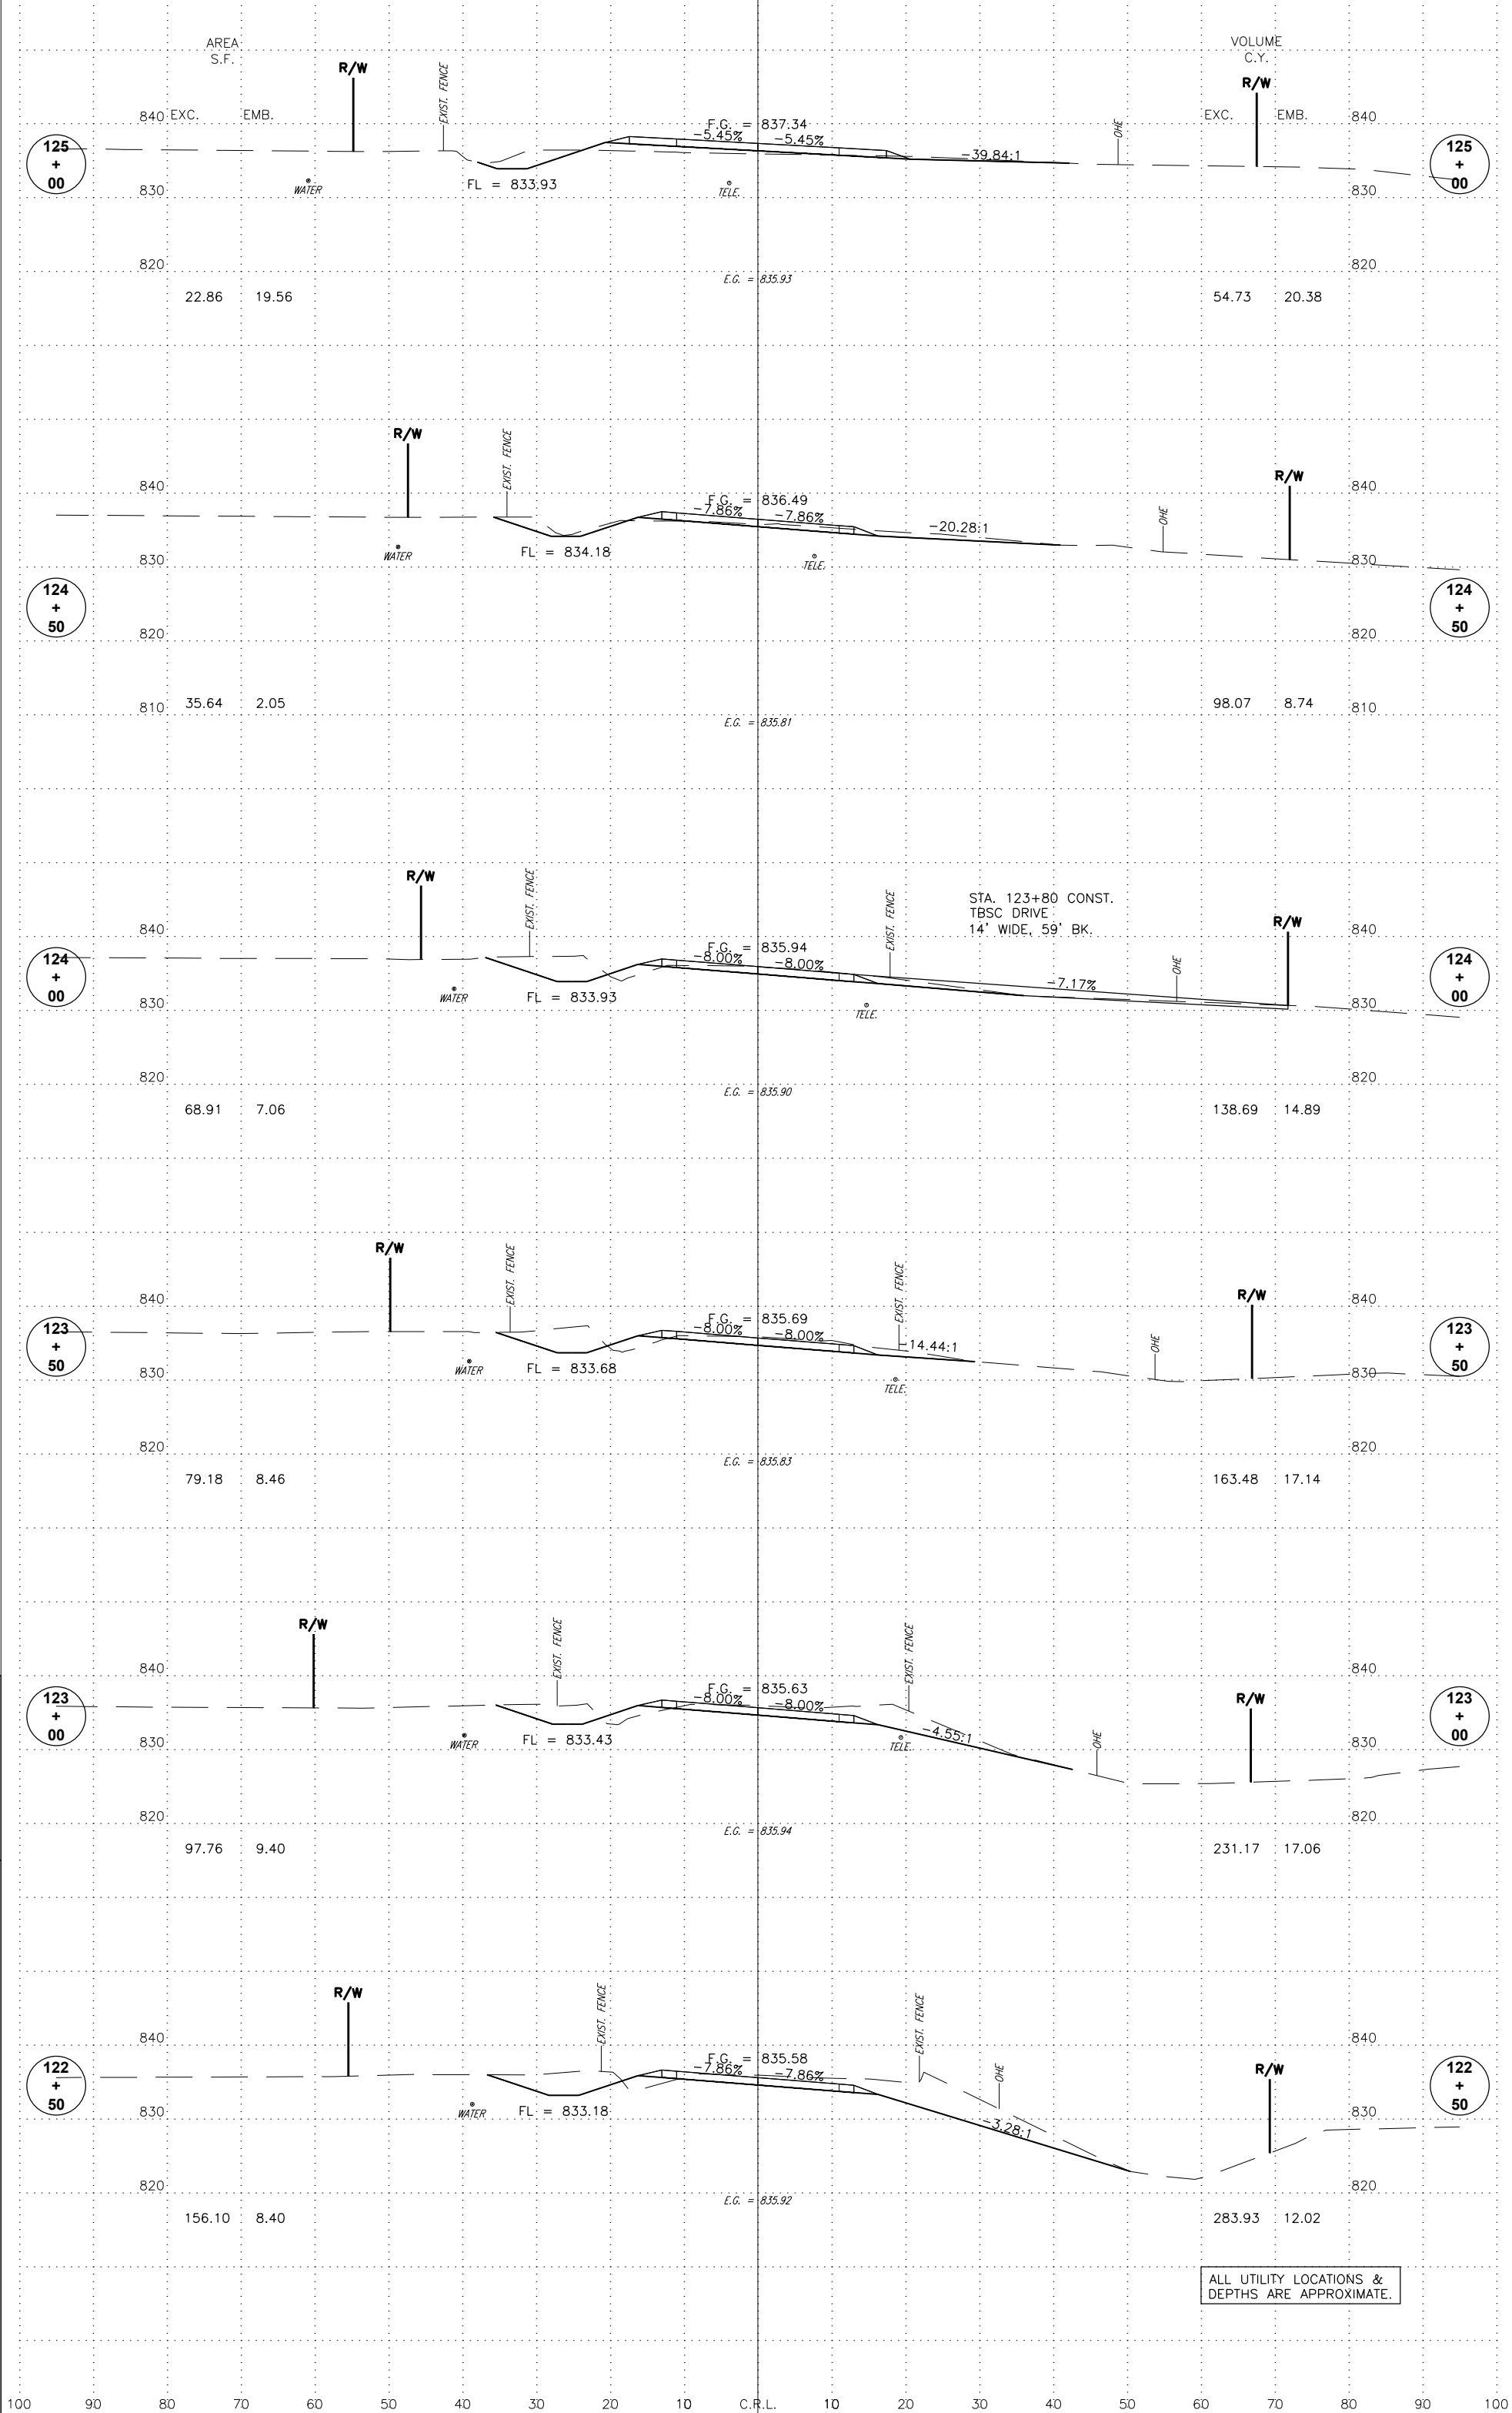

ALL UTILITY LOCATIONS & DEPTHS ARE APPROXIMATE.

0 5' 10' 20'
 FILE: 13228 WALNUT CREEK LWC - BASEMAP.DWG
 DATE: 4/13/17
 STATE JOB PIECE NO. 28448(04) SHEET NO. X003