

100 90 80 70 60 50 40 30 20 10 C.R.L. 10 20 30 40 50 60 70 80 90 100

AREA
S.F.
EXC. EMB.

VOLUME
C.Y.
EXC. EMB.

129
+
00

129
+
00

128
+
74

128
+
74

128
+
60






128
+
60

127
+
79

127
+
79

127
+
21

127
+
21

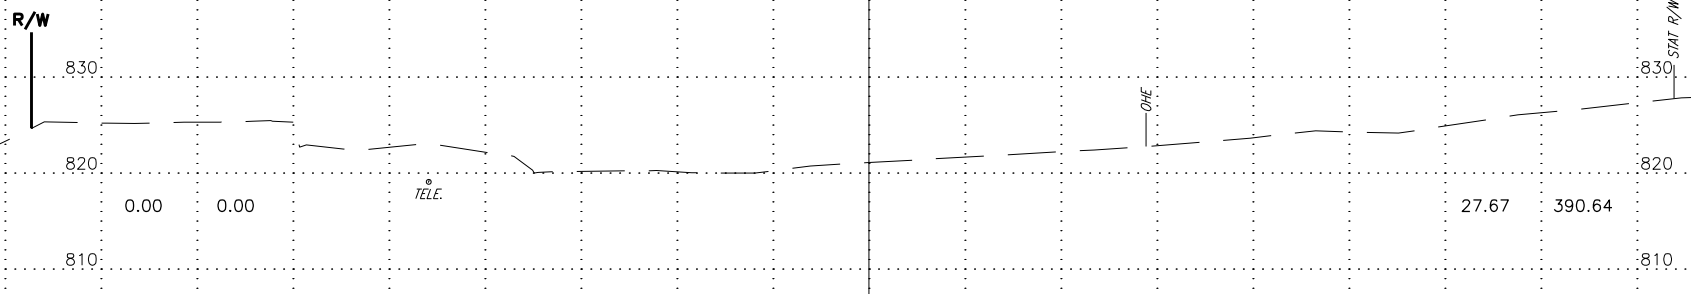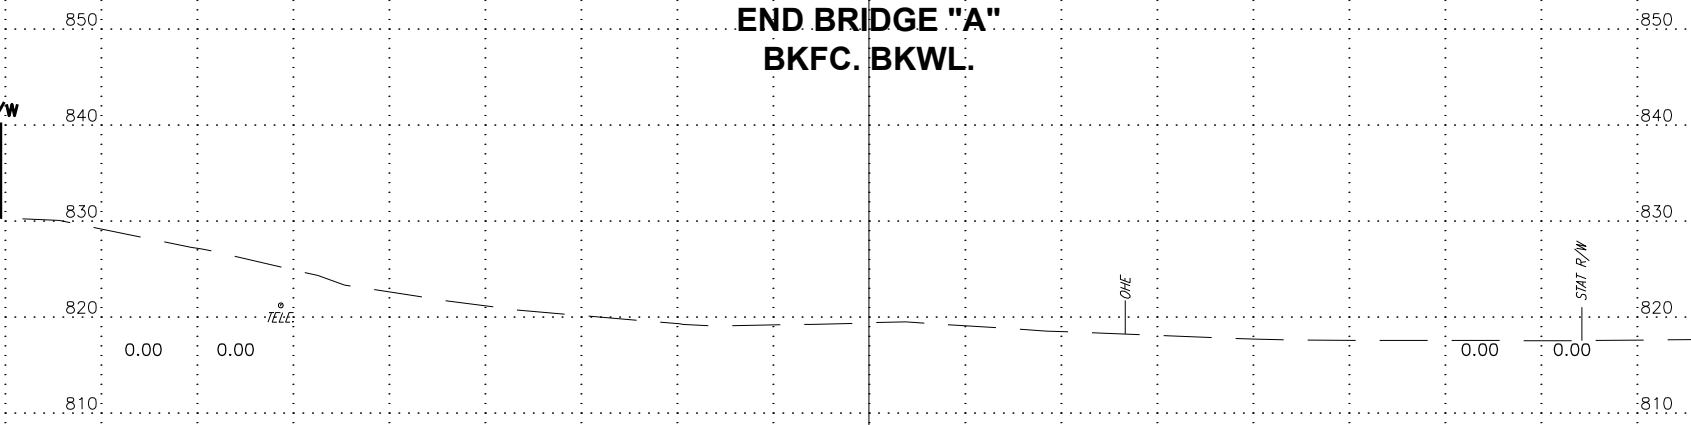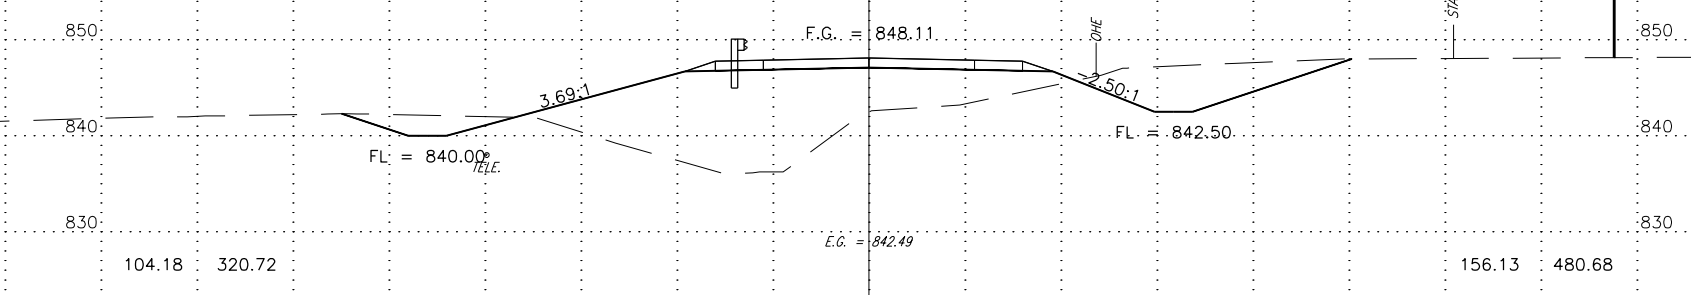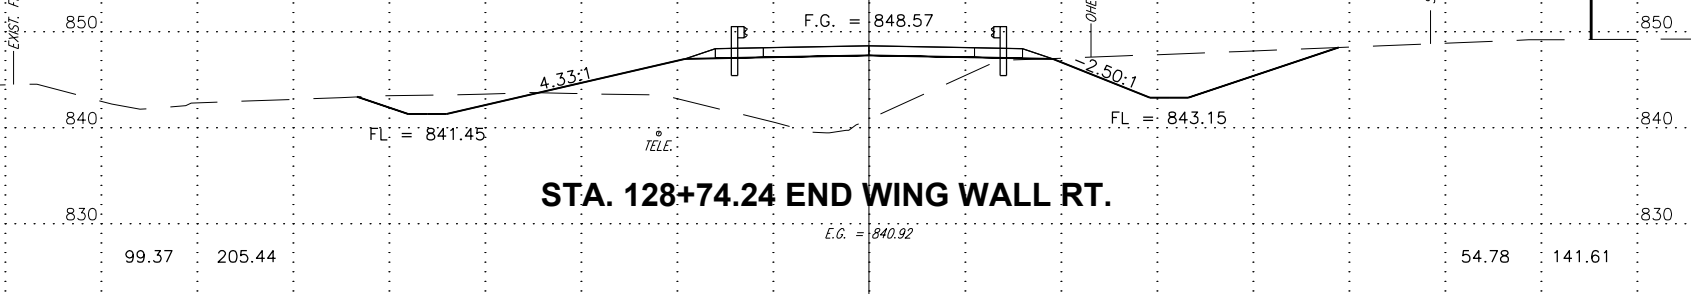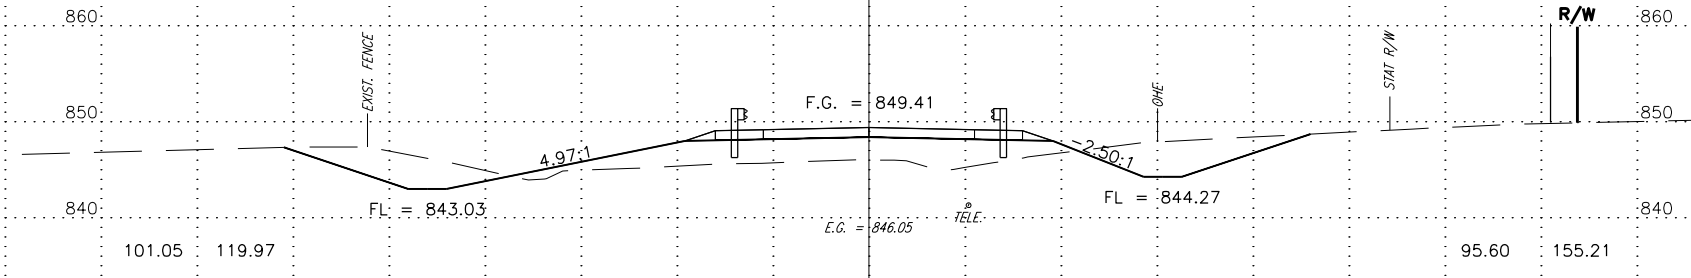

ALL UTILITY LOCATIONS & DEPTHS ARE APPROXIMATE.

0 5' 10' 20' FILE: 13228 WALNUT CREEK LWC - BASEMAP.DWG DATE: 4/13/17 STATE JOB PIECE NO. 28448(04) SHEET NO. X005

100 90 80 70 60 50 40 30 20 10 C.R.L. 10 20 30 40 50 60 70 80 90 100