




100 90 80 70 60 50 40 30 20 10 C.R.L. 10 20 30 40 50 60 70 80 90 100

AREA  
S.F.  
EXC. EMB.

VOLUME  
C.Y.  
EXC. EMB.

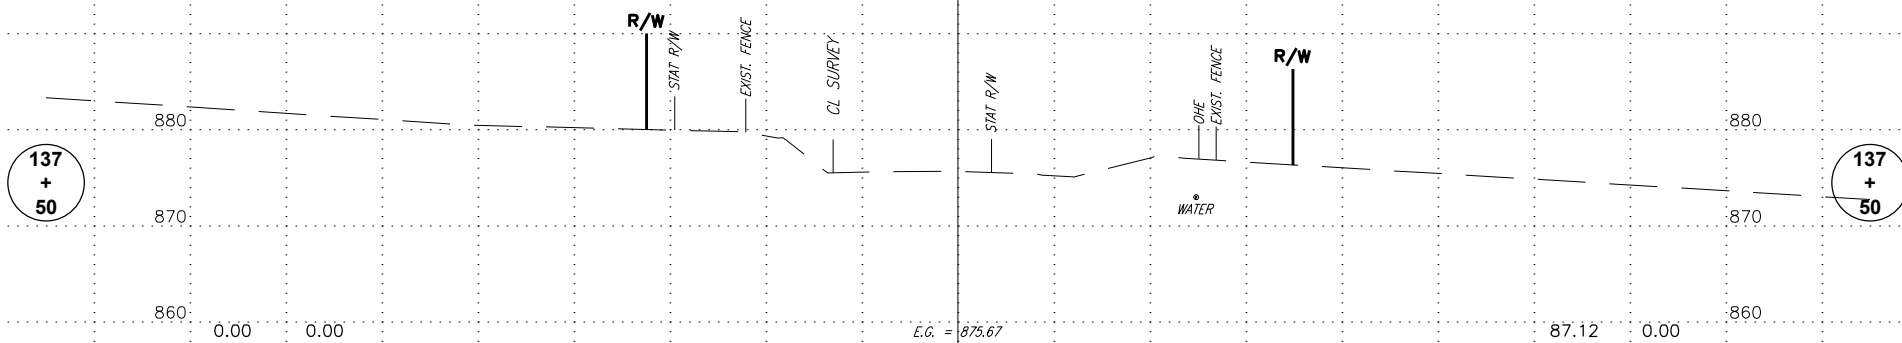

**STA. 137+00.00**  
**END J/P 28448(04)**  
**STA. 136+57.11 13.37' RT.**  
**CL SURVEY**

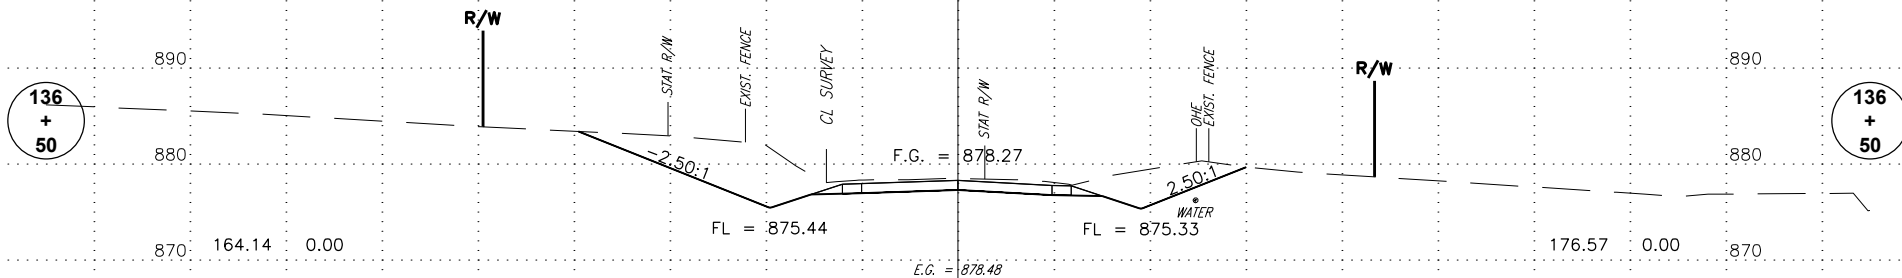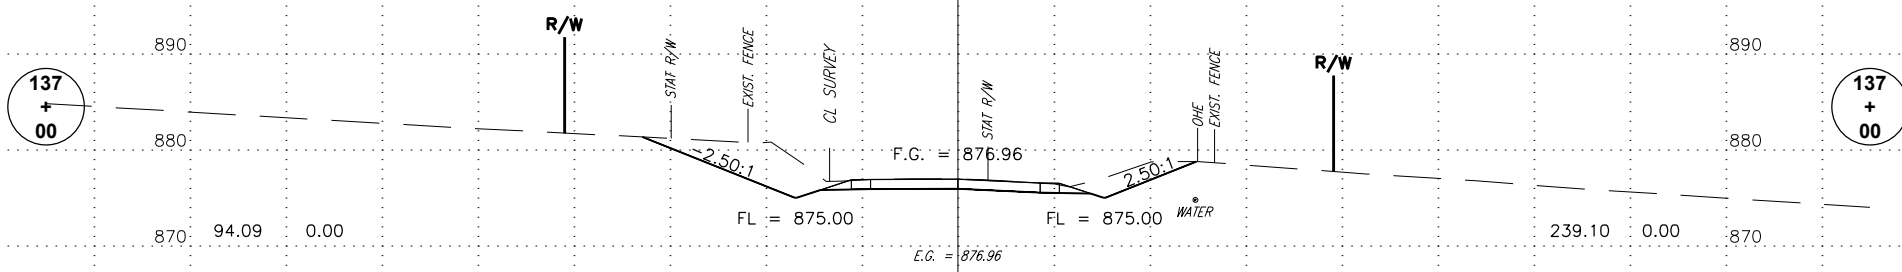

ALL UTILITY LOCATIONS & DEPTHS ARE APPROXIMATE.

0 5' 10' 20'  
FILE: 13228 WALNUT CREEK LWC - BASEMAP.DWG  
DATE: 4/13/17  
STATE JOB PIECE NO. 28448(04) SHEET NO. X009

100 90 80 70 60 50 40 30 20 10 C.R.L. 10 20 30 40 50 60 70 80 90 100