
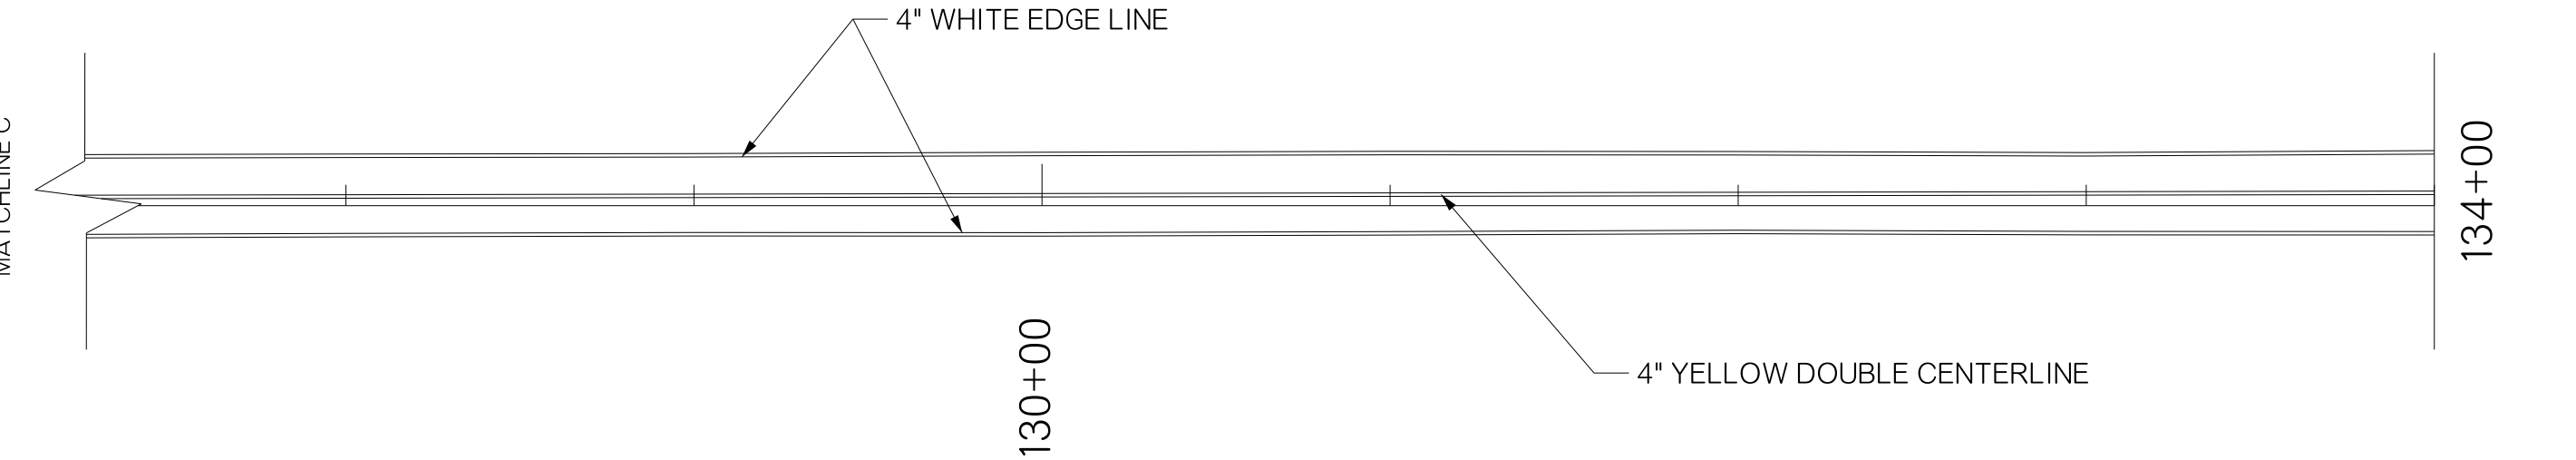


REVISIONS		
REV. NO.	DESCRIPTION	DATE

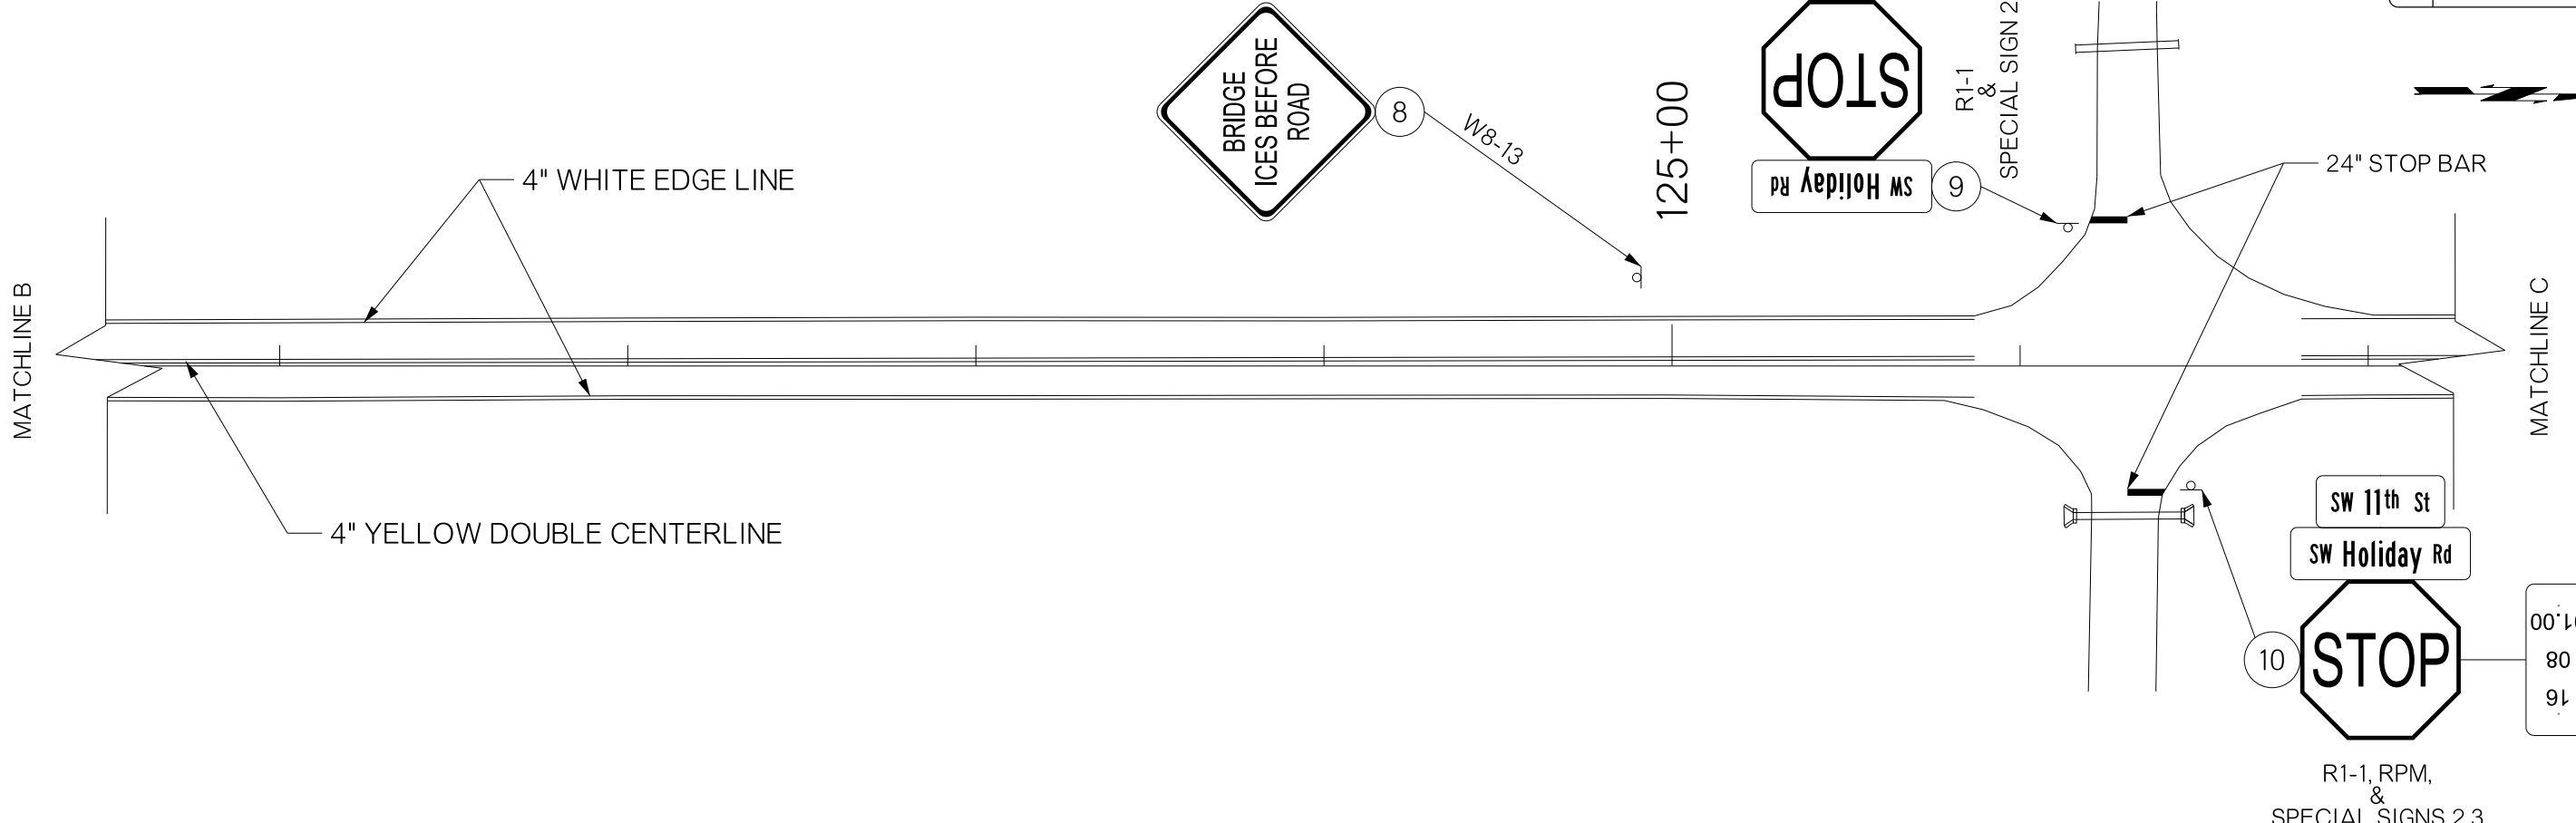

NOT TO SCALE

KEY	
	SIGN

DIVISION 7 US-277	COMANCHE COUNTY	DETAIL:	CLD	07/17
SIGNING & STRIPING 2 OF 2		CHECK:	GF	07/17
		ENGINEER:	KCD	07/17
STATE OF OKLAHOMA		GROUP: ABRAHAM EM: MAAROUF		
JOB/PIECE NO. 27968(04)	DEPARTMENT OF TRANSPORTATION		SHEET NO. T004	