


DESCRIPTION	REVISIONS	DATE

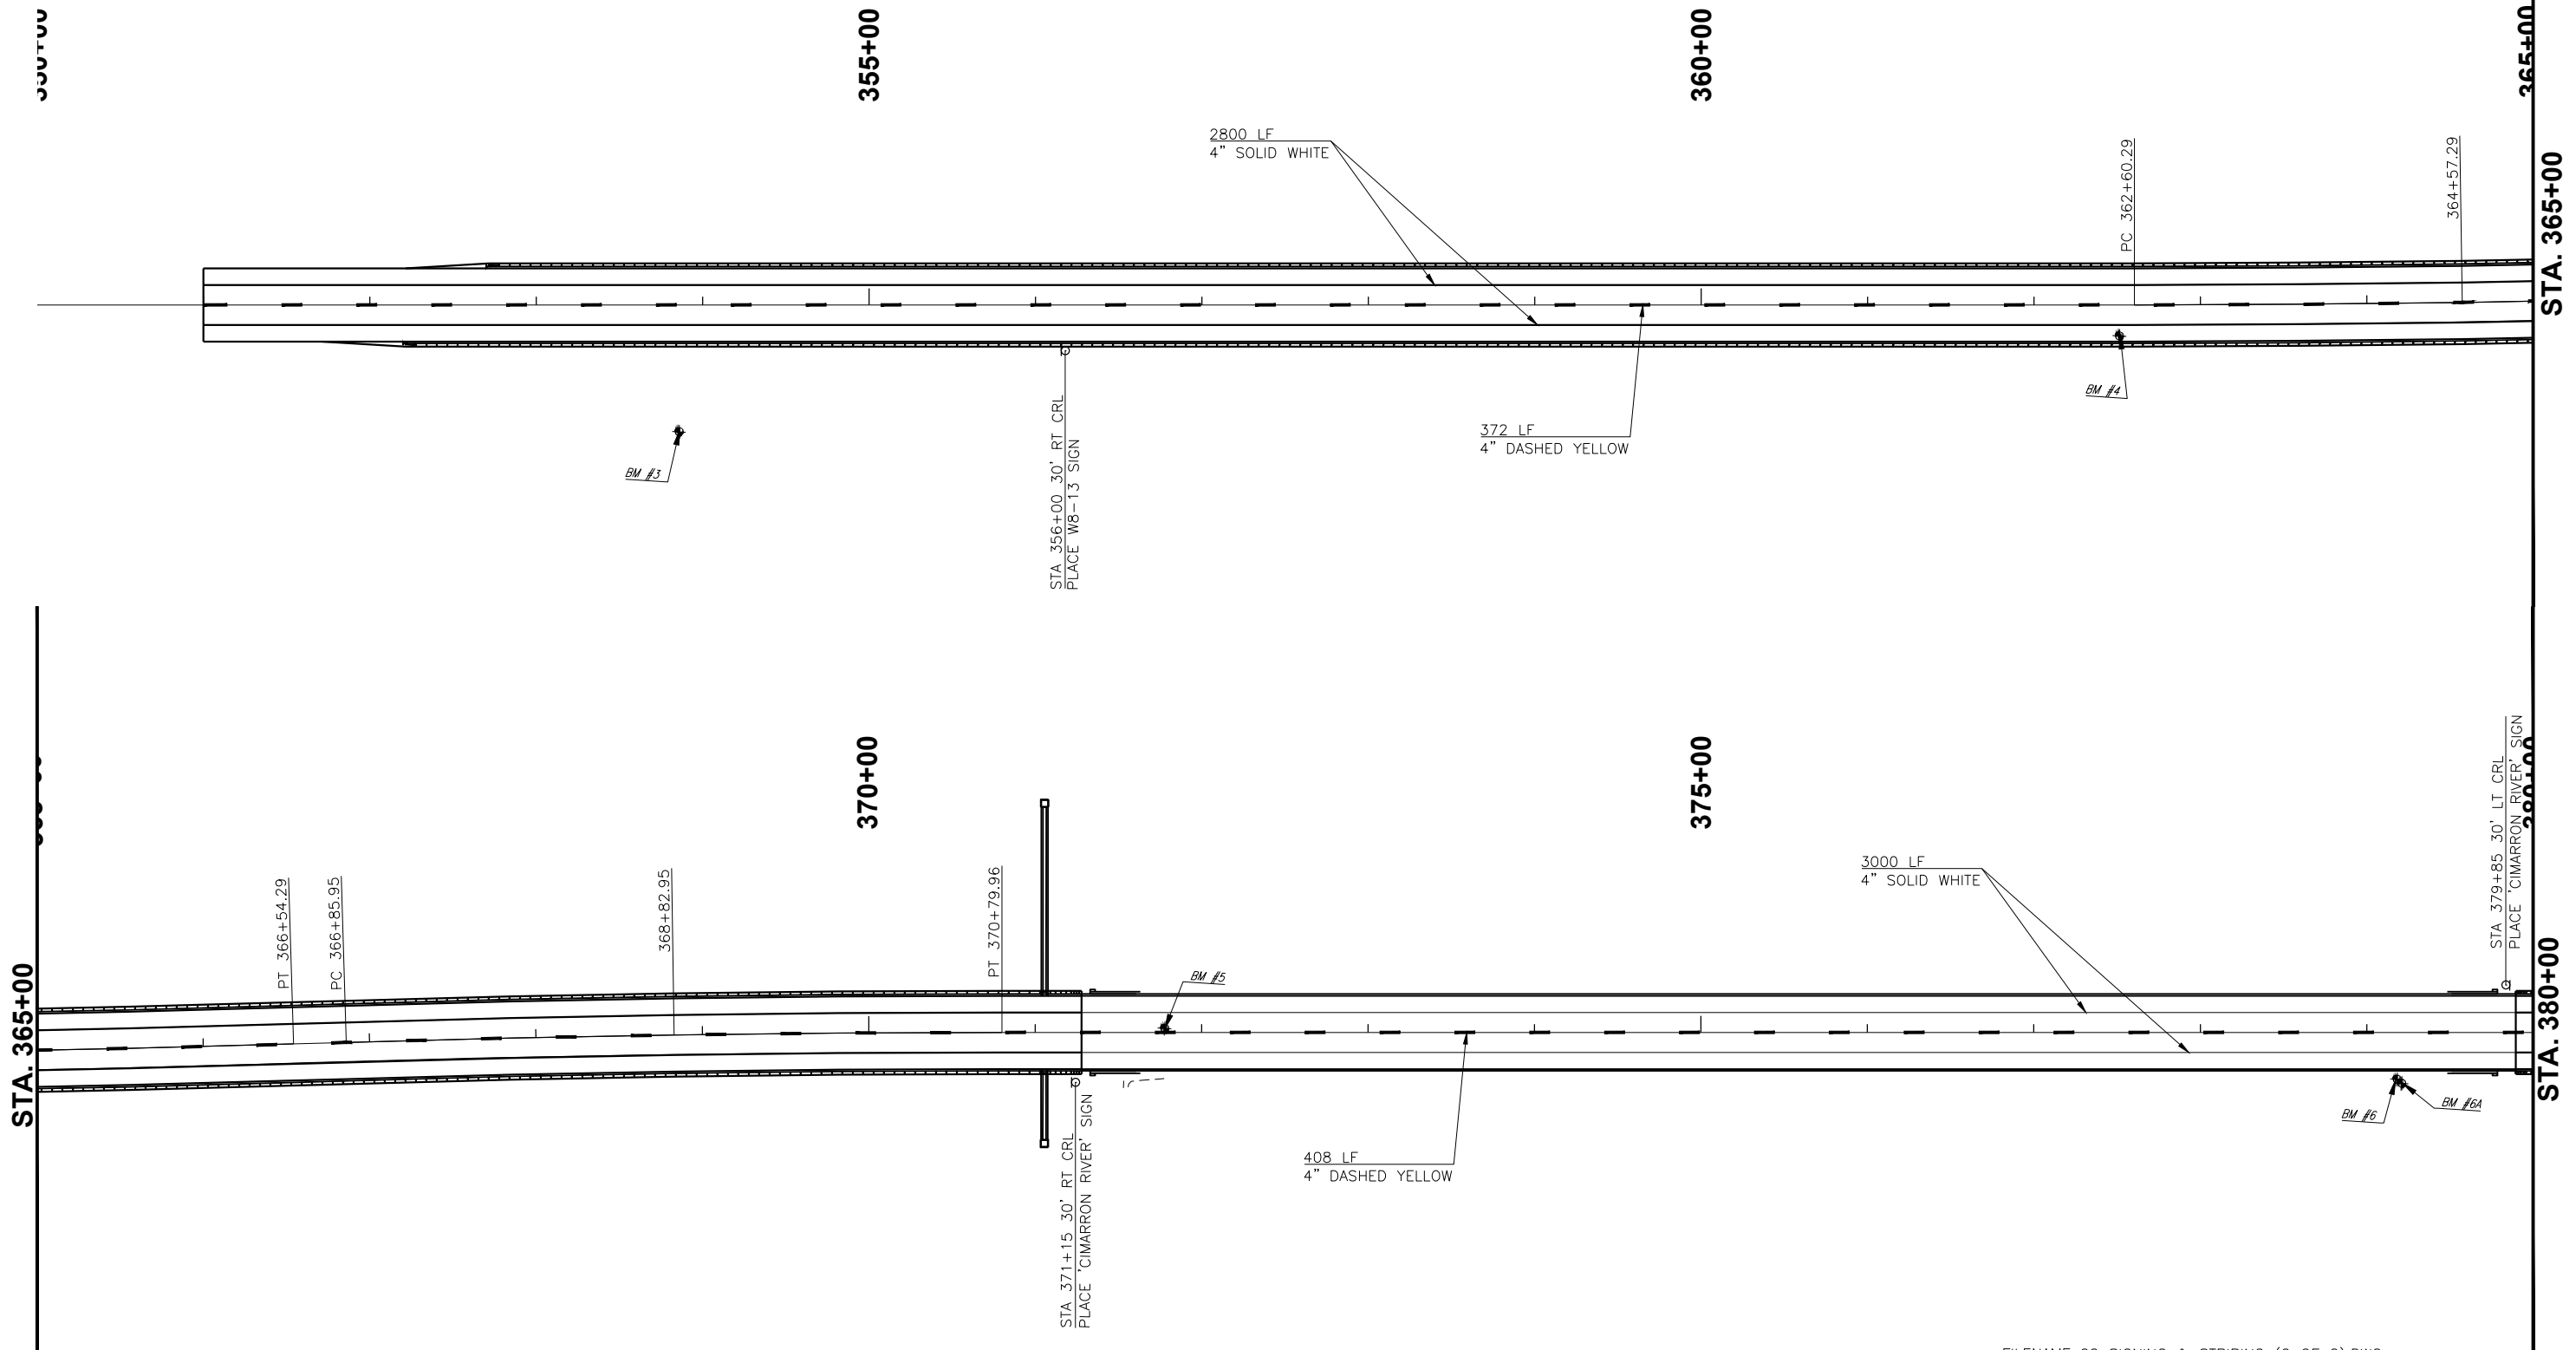

FILENAME: 22 SIGNING & STRIPING (2 OF 2).DWG

DESIGN	C.W.T.	SH-48 OVER CIMARRON RIVER	CREEK COUNTY
DRAWN	C.W.T.	SIGNING & STRIPING (1 OF 2)	
CHECKED	S.N.H.		
CEC		STATE JOB NO. <u>27925(04)</u>	SHEET NO. <u>21</u>