
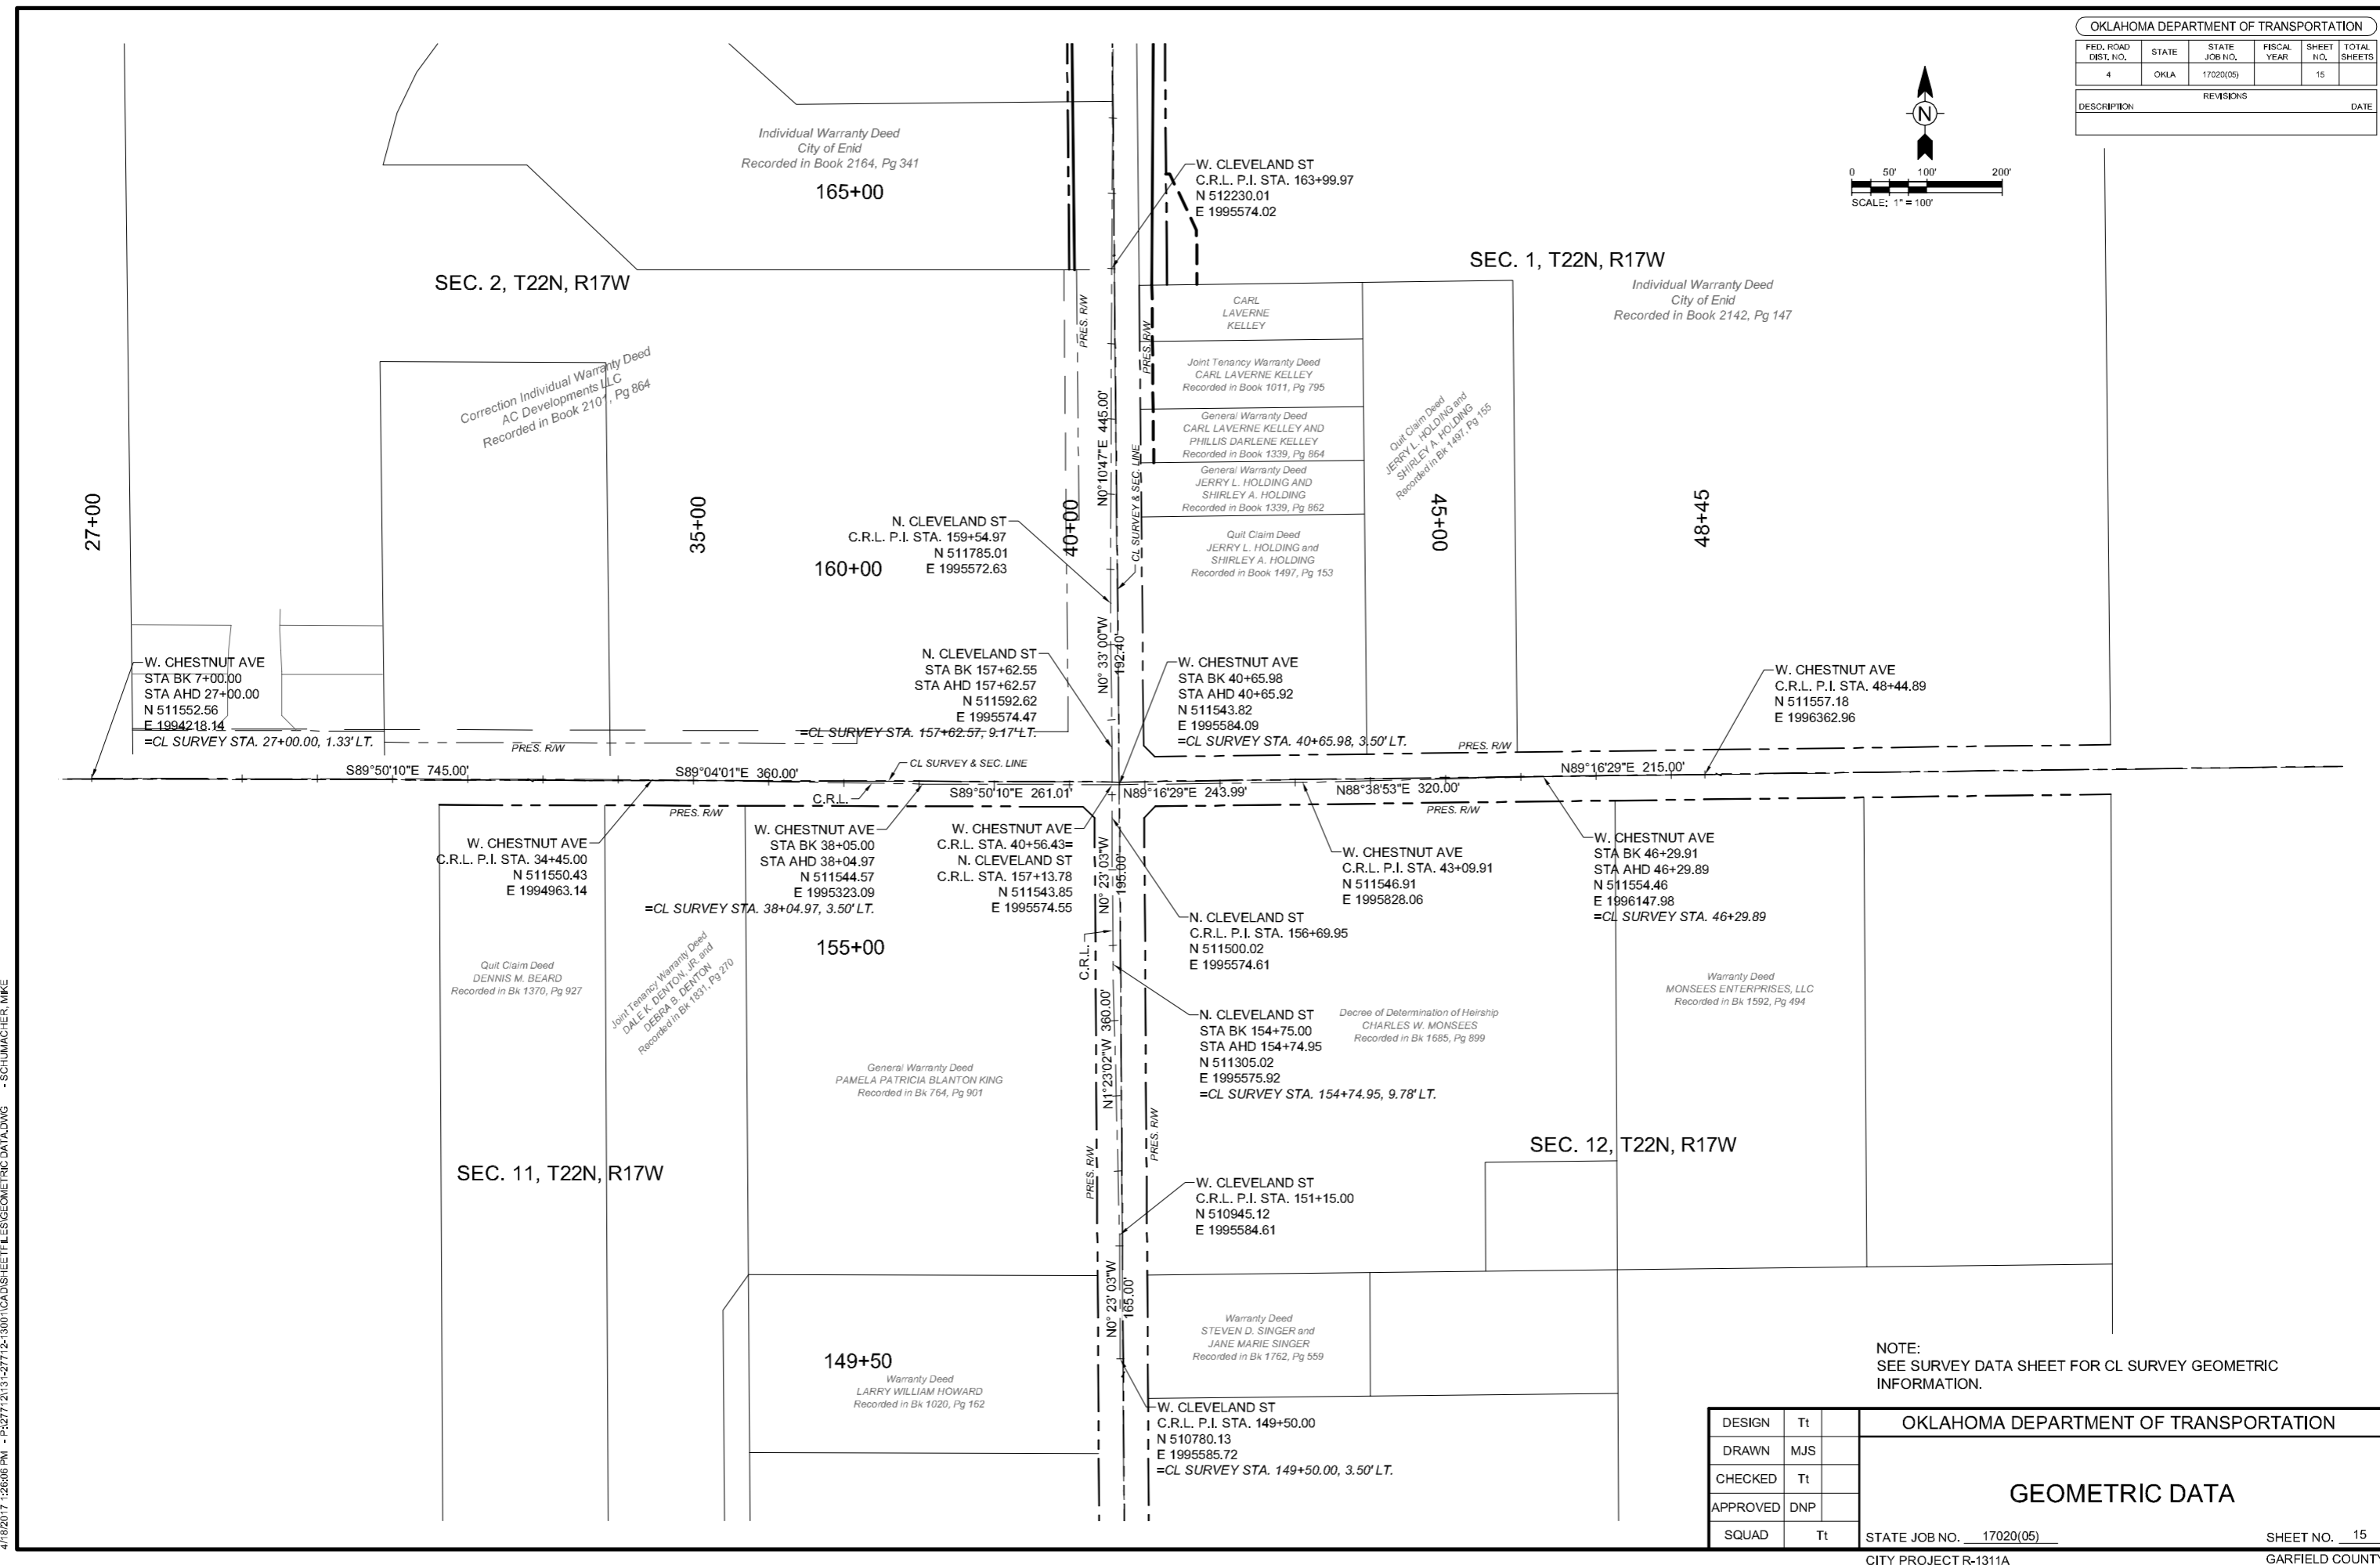


OKLAHOMA DEPARTMENT OF TRANSPORTATION					
FED. ROAD DIST. NO.	STATE	STATE JOB NO.	FISCAL YEAR	SHEET NO.	TOTAL SHEETS
4	OKLA	17020(05)		15	
DESCRIPTION			REVISIONS	DATE	

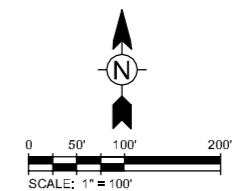

NOTE:  
SEE SURVEY DATA SHEET FOR CL SURVEY GEOMETRIC INFORMATION.

DESIGN		OKLAHOMA DEPARTMENT OF TRANSPORTATION	
DESIGN	Tt	<b>GEOMETRIC DATA</b>	
DRAWN	MJS		
CHECKED	Tt		
APPROVED	DNP		
SQUAD	Tt		

4/18/2017 12:06:06 PM - P:\2771\21\131-2771\2-1300\1\CAD\SHSHEETFILES\GEOMETRIC DATA.DWG - SCHUMACHER, MIKE