


| FED. ROAD DIST. NO. | STATE | JOB PIECE NO. | FISCAL YEAR | SHEET NO. | TOTAL SHEETS |
|---------------------|-------|---------------|-------------|-----------|--------------|
| | OKLA. | | | | |
| DESCRIPTION | | | REVISIONS | DATE | |

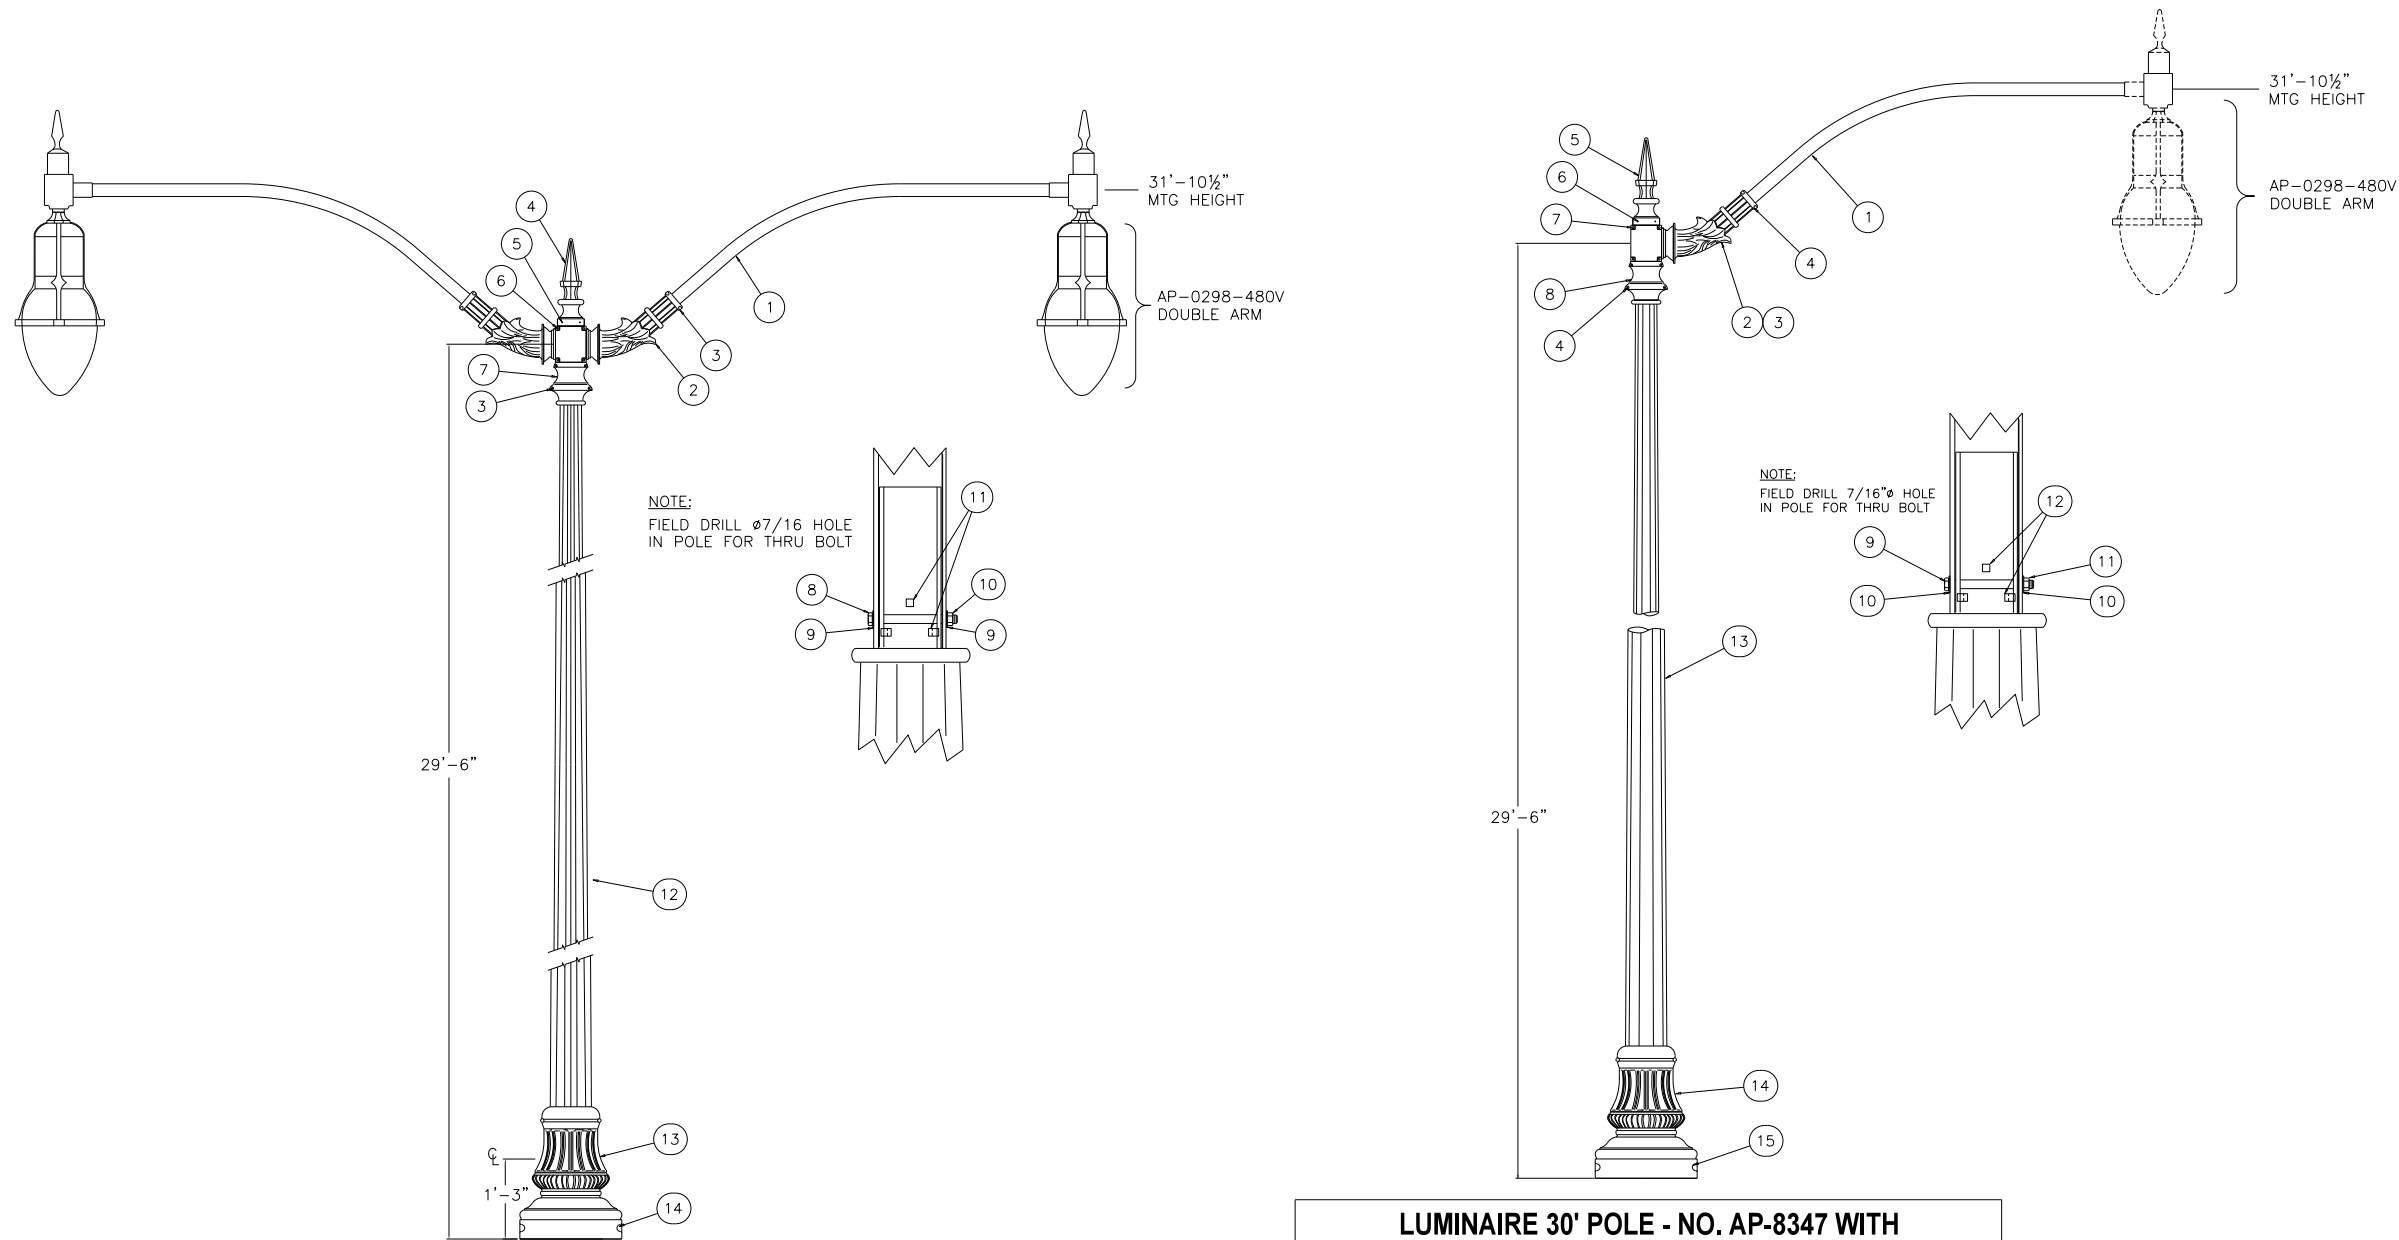


| LUMINAIRE 30' POLE - NO. AP-8348 WITH TWIN 8' LUMINAIRE ARMS, STEEL MAJESTIC SERIES II | | | |
|--|----------------|--|------|
| ITEM | PART NO. | DESCRIPTION | QTY. |
| 1 | AP-8345 | WELDMENT, TWIN 8' ARM, SLIPFITTER, MAJESTIC SERIES | 1 |
| 2 | AP-8329-M1 | DECORATIVE SHROUD, TWIN LUMINAIRE ARM, ALUM | 2 |
| 3 | FS-3279-SS | SCREW, CAP SOC HD, 5/16" - 18 X 1", STAINLESS | 8 |
| 4 | AP-8338 | FINIAL WELDMENT, EXTENDED SPIRE, ALUM | 1 |
| 5 | FS-3228-SS-BOX | SCREW, SET SOC HD, 5/16" - 17 X 1/2", STAINLESS, BLK OXIDE | 3 |
| 6 | FS-3278-SS | SCREW, CAP SOC HD, 5/16" - 18 X 4", STAINLESS | 4 |
| 7 | AP-8331-M1 | SUPPORT PEDESTAL, MAJESTIC SERIES LUMINAIRE ARM, ALUM | 2 |
| 8 | FS-2009-SS | BOLT, HEX HD 3/8" - 16 X 4", STAINLESS | 1 |
| 9 | FS-4100-SS | WASHER, FLAT 3/8" X 7/8", STAINLESS | 2 |
| 10 | FS-1202-SS | NUT, NYLOC 3/8" - 16, STAINLESS | 1 |
| 11 | FS-3273-SS | SCREW, SET SOC HD, 3/8" - 16 X 3/8", STAINLESS | 6 |
| 12 | AP-3060 | LUM POLE, FLUTED, 8" BUTT X 28' - 7" W/9" LG TENON & HAND HOLE | 1 |
| 13 | AP-8310-M1 | ORNAMENTAL BASE, 24" HAMILTON, ALUM | 1 |
| 14 | FS-3958-SS-BOX | SCREW, SOC BUTTON HD, 1/4" - 20 X 3/4", STAINLESS, BLACK OXIDE | 4 |

| LUMINAIRE 30' POLE - NO. AP-8347 WITH SINGLE 8' LUMINAIRE ARMS, STEEL MAJESTIC SERIES I | | | |
|---|----------------|---|------|
| ITEM | PART NO. | DESCRIPTION | QTY. |
| 1 | AP-8346 | WELDMENT, SINGLE 8' ARM, SLIPFITTER, MAJESTIC SERIES I | 1 |
| 2 | AP-8340-M1 | DECORATIVE SHROUD, RIGHT HAND SINGLE LUMINAIRE ARM, ALUM | 1 |
| 3 | AP-8341-M1 | DECORATIVE SHROUD, LEFT HAND, SINGLE LUMINAIRE ARM, ALUM | 1 |
| 4 | FS-3279-SS | SCREW, CAP SOC HD, 5/16" - 18 X 1", STAINLESS | 6 |
| 5 | AP-8338 | FINIAL WELDMENT, EXTENDED SPIRE, ALUM | 1 |
| 6 | FS-3228-SS-BOX | SCREW, SET SOC HD, 5/16" - 18 X 1/2", STAINLESS, BLK OXIDE | 3 |
| 7 | FS-3278-SS | SCREW, CAP SOC HD, 5/16" - 18 X 4", STAINLESS | 4 |
| 8 | AP-8331-M1 | SUPPORT PEDESTAL, MAJESTIC SERIES LUMINAIRE ARM, ALUM | 2 |
| 9 | FS-2009-SS | BOLT, HEX HD 3/8" - 16 X 4" STAINLESS | 1 |
| 10 | FS-4100-SS | WASHER, FLAT 3/8" X 7/8", STAINLESS | 2 |
| 11 | FS-1202-SS | NUT, NYLOC 3/8" - 16, STAINLESS | 1 |
| 12 | FS-3273-SS | SCREW, SET SOC HD, 3/8" - 16 X 3/8", STAINLESS | 6 |
| 13 | AP-3060 | FLUTED LUMINAIRE POLE, 11 GA X 28' - 7" W/2 - 7/8" OD X 9" LONG TENON | 1 |
| 14 | AP-8310-M1 | ORNAMENTAL BASE, 24" HAMILTON, ALUM | 1 |
| 15 | FS-3958-SS-BOX | SCREW, SOC BUTTON HD, 1/4" - 20 X 3/4", STAINLESS, BLACK OXIDE | 4 |

R. Wayne Russell
R. WAYNE RUSSELL, P.E. # 16030
C.A. # 1160, RENEWAL 06-30-17

12-12-16
DATE

Traffic Engineering Consultants, Inc.
6000 S. Western, Suite 300 - Oklahoma City, OK 73139,
Ph: 405-720-7721, Fax: 405-720-9848, Web: www.tecok.com

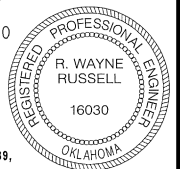

Design RWR 12/14/2016
Drawn SB 12/14/2016



LIGHTING DETAIL SHEET

Project No. R-1311A Sheet No. T5

12/14/2016 G:\Projects\T-2280 Cleveland S1 & Chestnut Ave - Enid, OK\CAD\R-31A INTERSECTION LIGHTING DETAIL_majestic series REV.dgn