
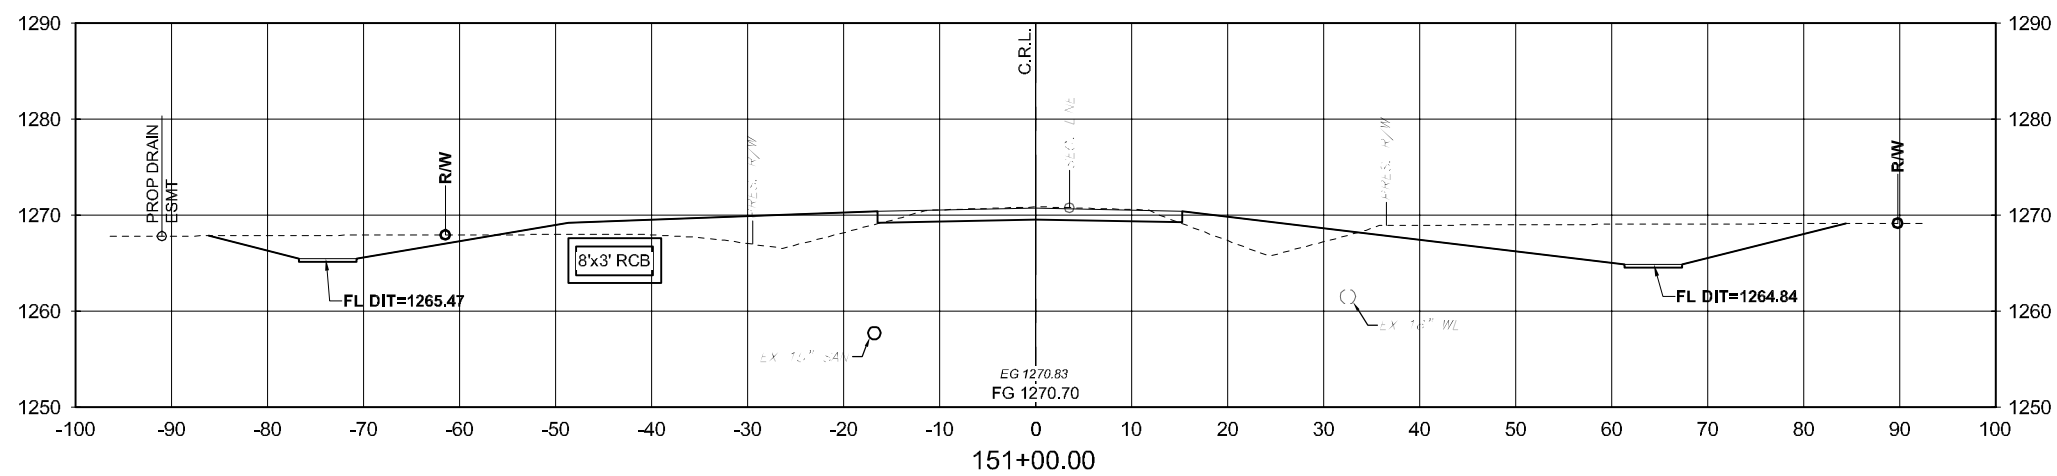
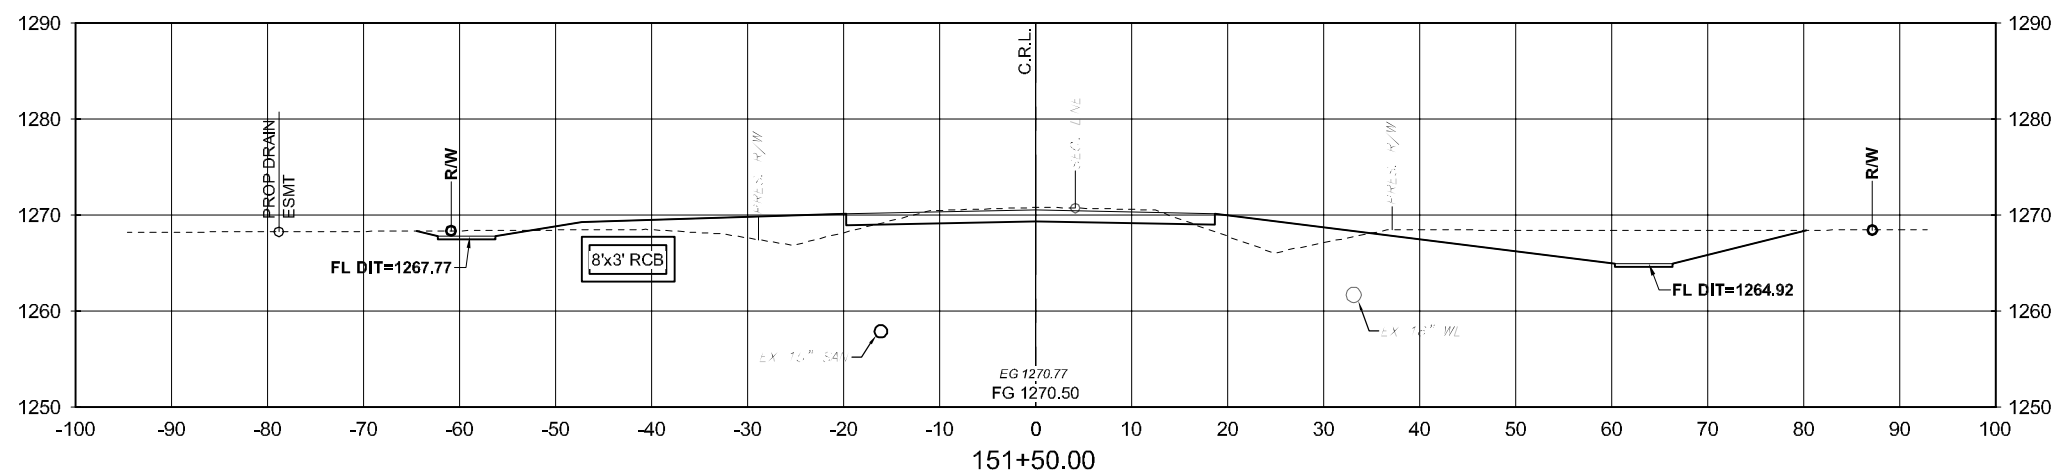


FED. ROAD DIST. NO.	STATE	STATE JOB NO.	FISCAL YEAR	SHEET NO.	TOTAL SHEETS
4	OKLA	17020(05)		X12	

DESCRIPTION	REVISIONS	DATE

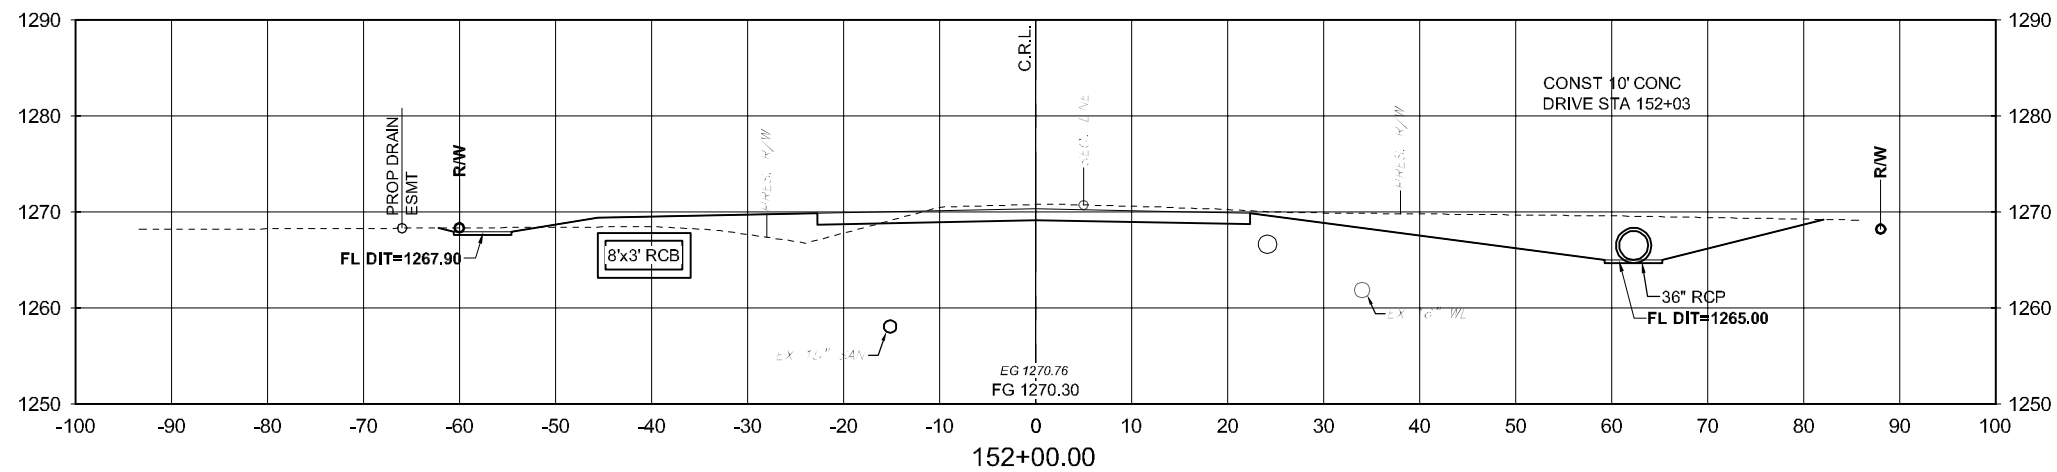

4/18/2017 14:25:57 PM - P:\2771\21\131\27712-300\1\CAD\SHHEETFILES\X-SECTIONS\CLEVELAND.DWG - SCHUMACHER, MIKE

N. CLEVELAND ST.

STATE JOB NO. 17020(05) SHEET NO. X12

GARFIELD COUNTY