
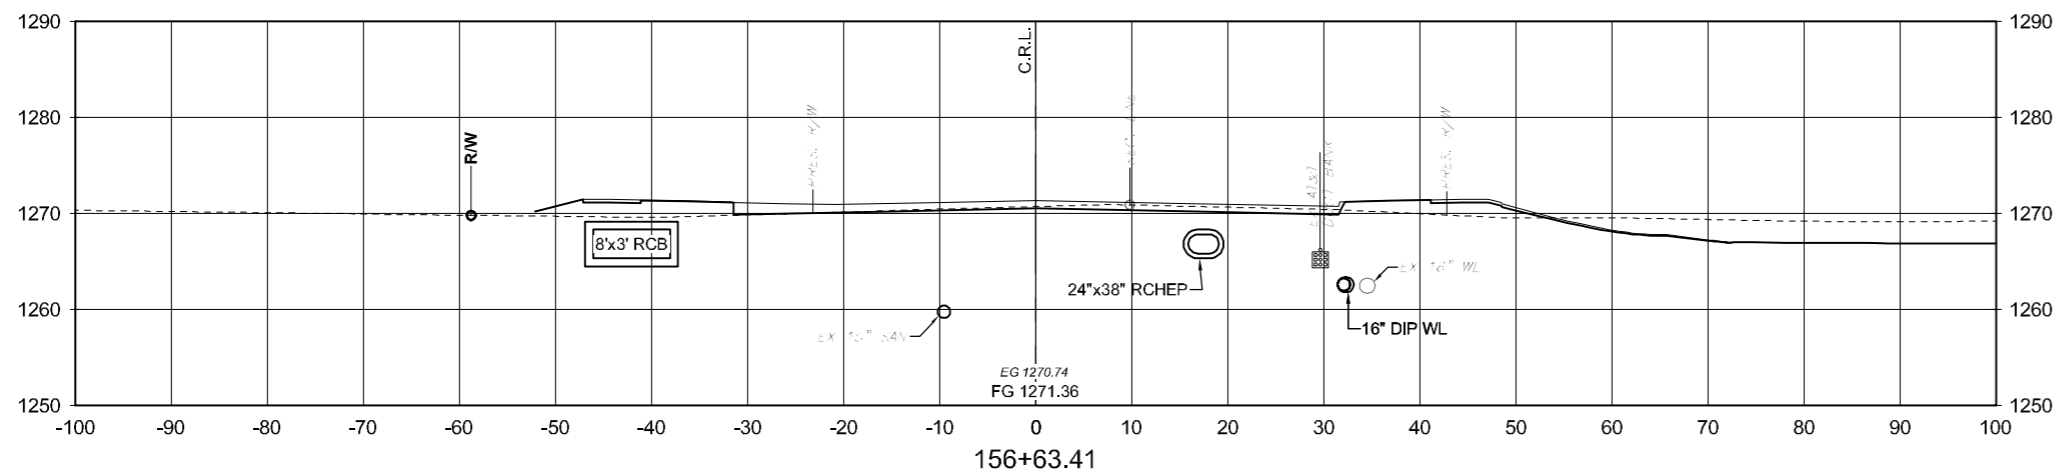
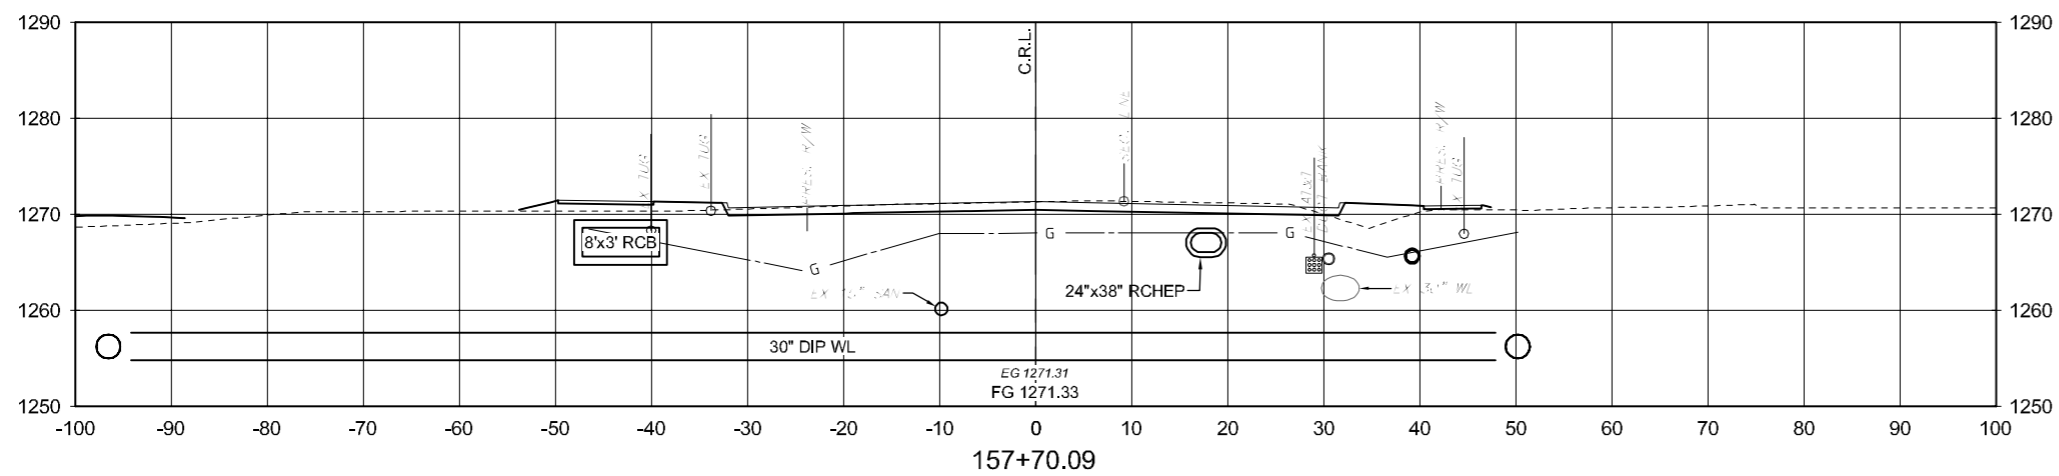


FED. ROAD DIST. NO.	STATE	STATE JOB NO.	FISCAL YEAR	SHEET NO.	TOTAL SHEETS
4	OKLA	17020(05)		X16	

DESCRIPTION	REVISIONS	DATE

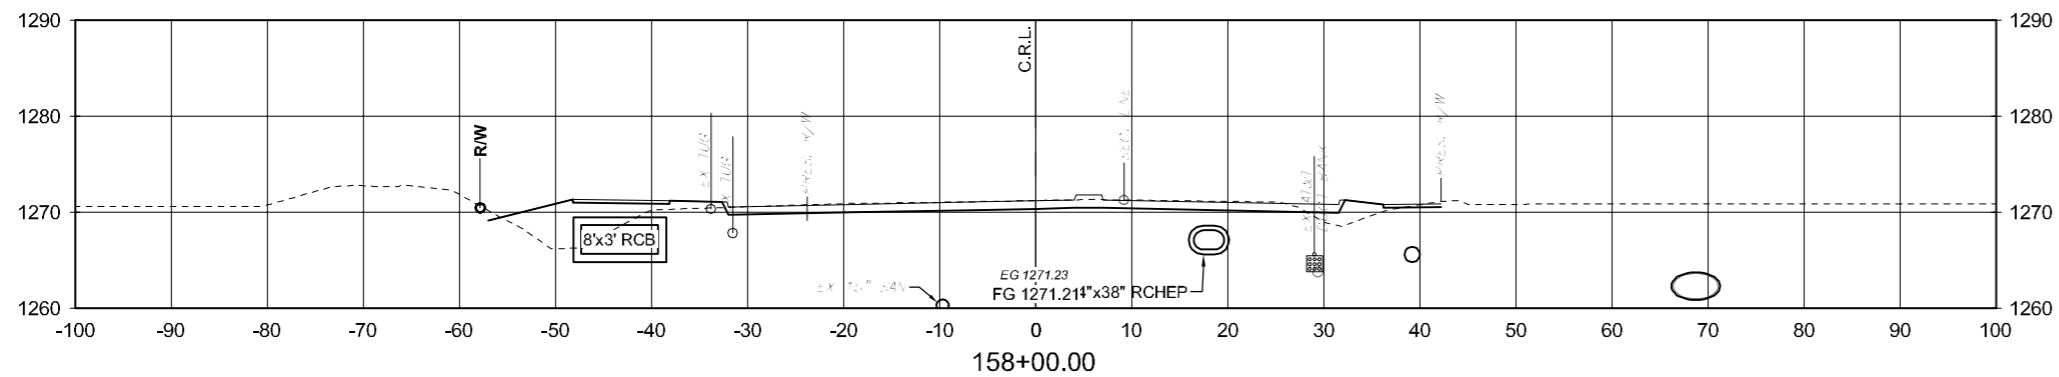

4/18/2017 14:42:35 PM - P:\2771\21\131-2771\2-300\CAD\SH\FILES\SECTION\N.CLEVELAND.DWG - SCHUMACHER, MIKE

N. CLEVELAND ST.

STATE JOB NO. 17020(05) SHEET NO. X16

GARFIELD COUNTY