
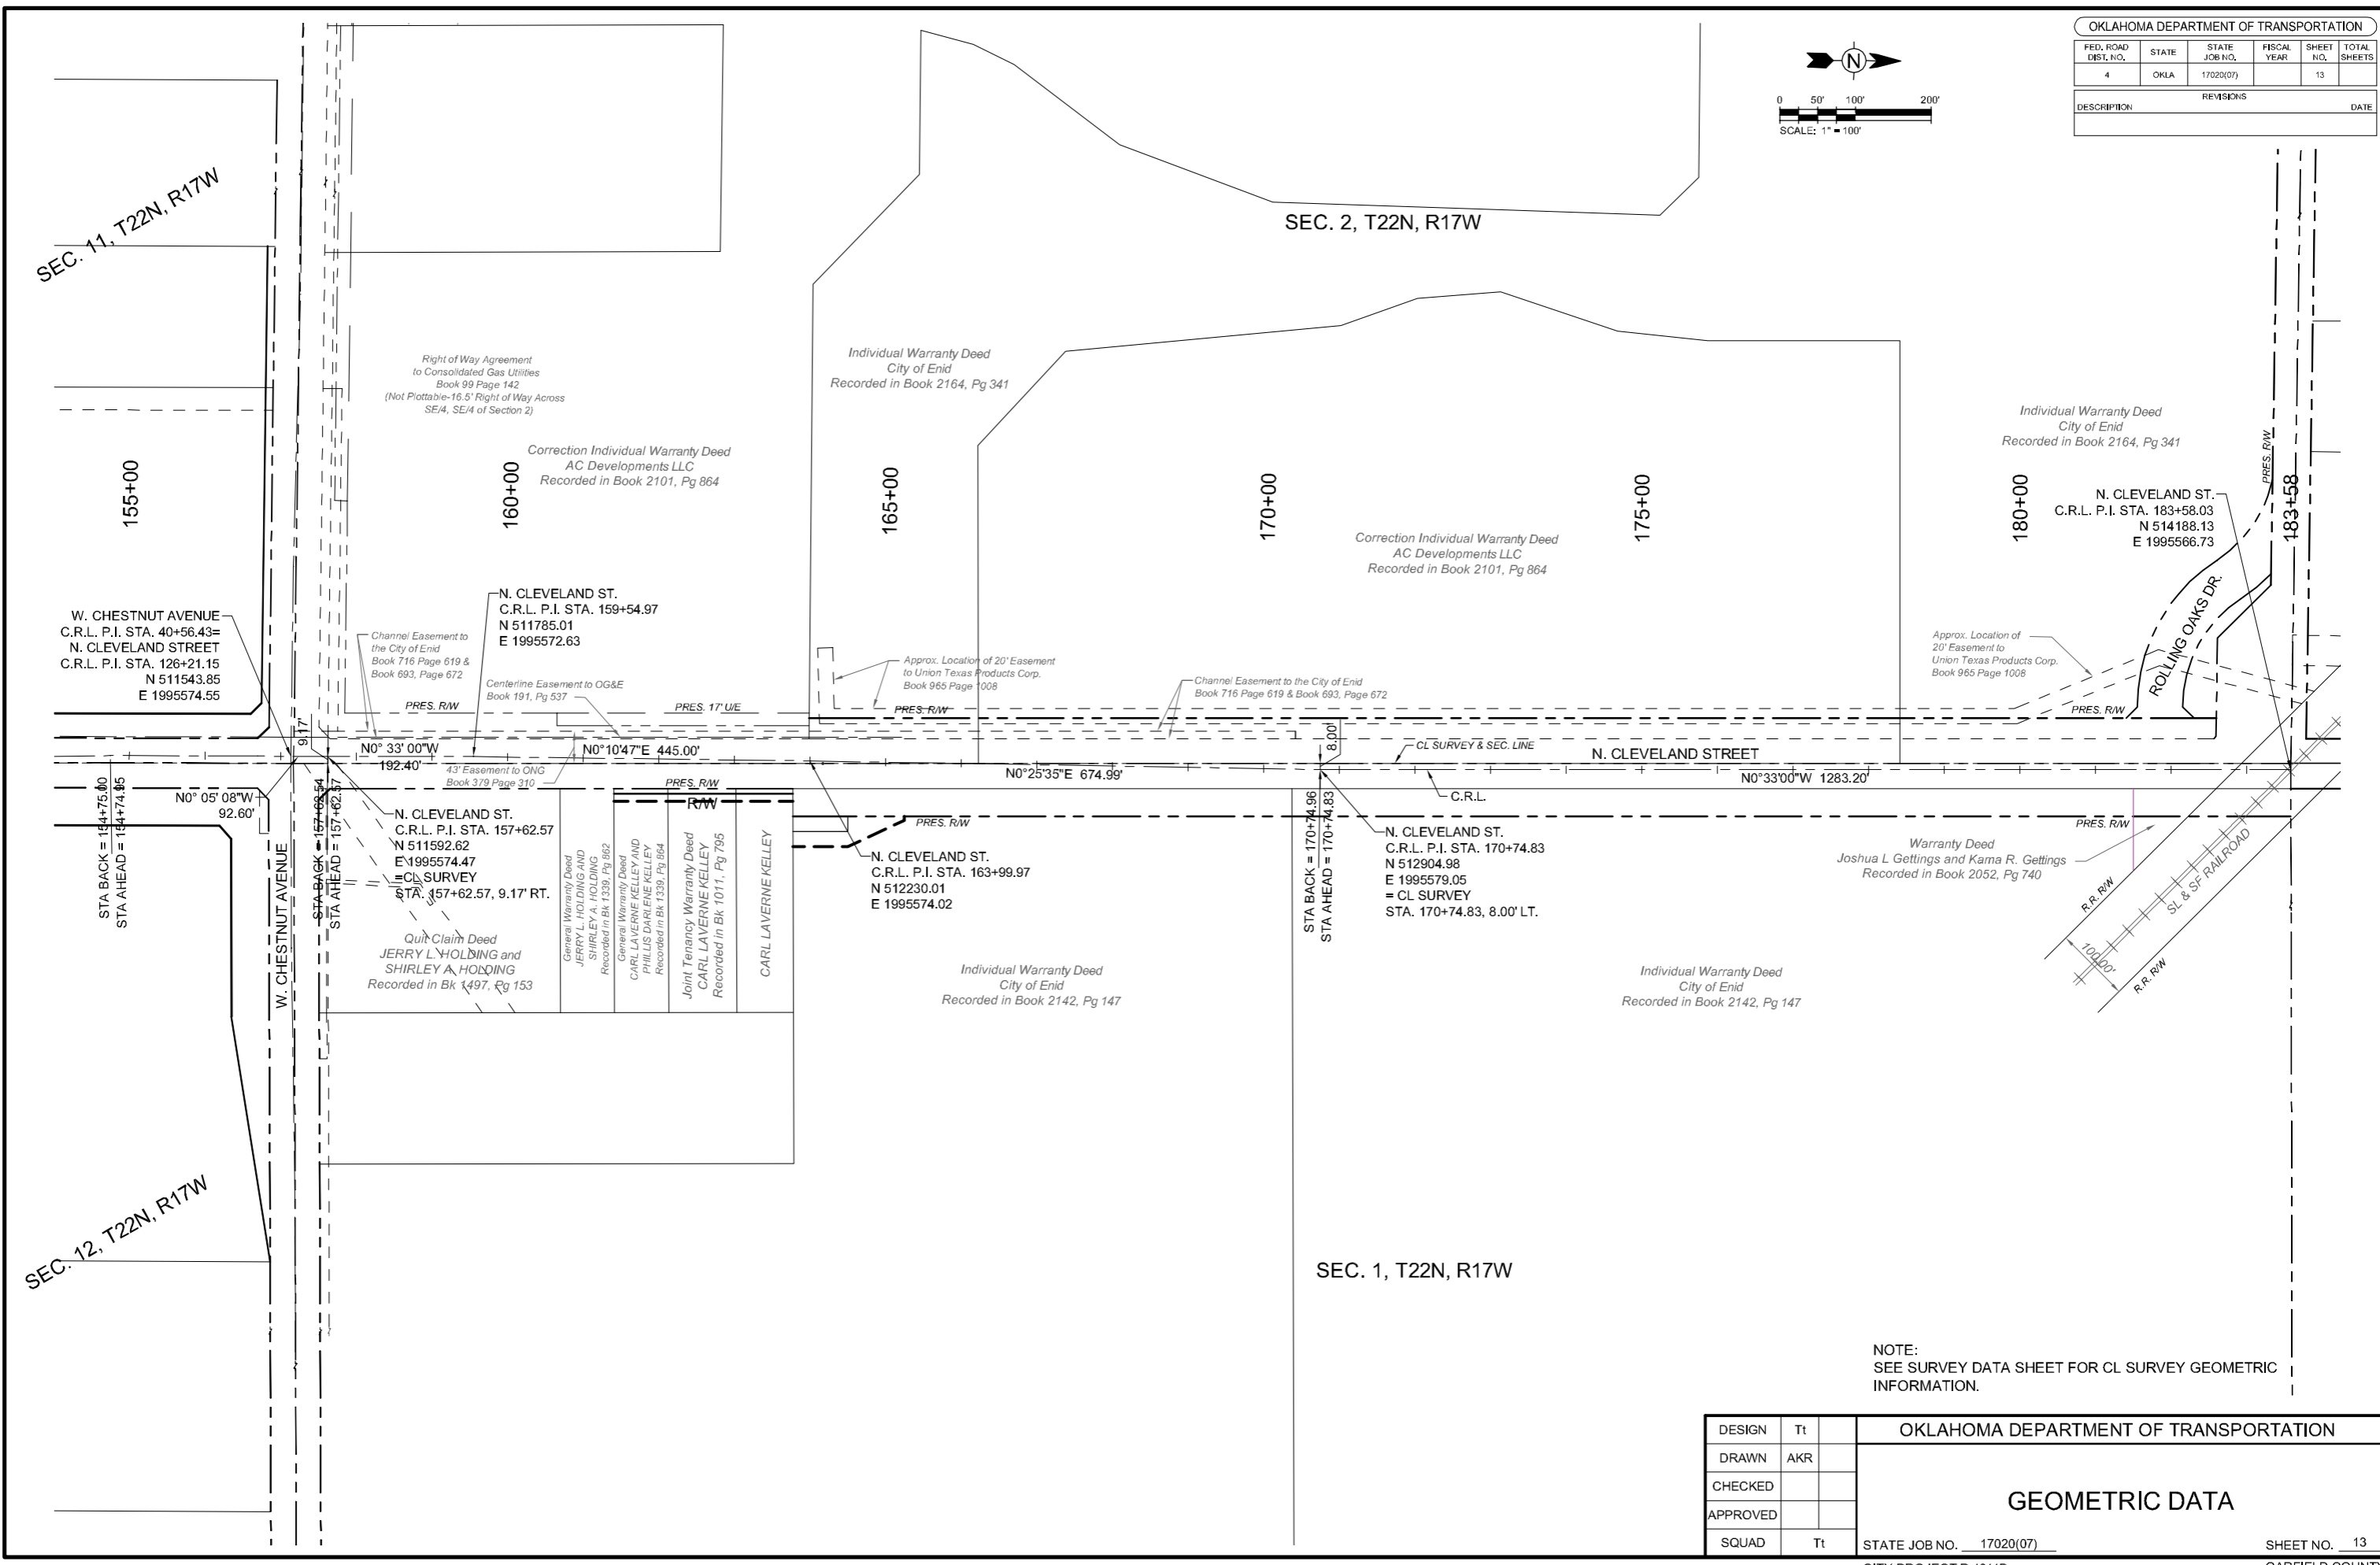


FED. ROAD DIST. NO.	STATE	STATE JOB NO.	FISCAL YEAR	SHEET NO.	TOTAL SHEETS
4	OKLA	17020(07)		13	
DESCRIPTION		REVISIONS	DATE		

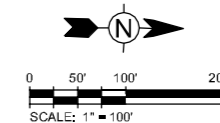

NOTE:
SEE SURVEY DATA SHEET FOR CL SURVEY GEOMETRIC INFORMATION.

DESIGN	Tt	OKLAHOMA DEPARTMENT OF TRANSPORTATION GEOMETRIC DATA STATE JOB NO. <u>17020(07)</u> SHEET NO. <u>13</u> CITY PROJECT R-1311B GARFIELD COUNTY
DRAWN	AKR	
CHECKED		
APPROVED		
SQUAD	Tt	

12/7/2016 3:34:44 PM - P:\2771\21\131-2771\2-1300\1\CAD\SHHEE\FILES\CLEVELAND BLVD\PLANS\GEOMETRIC DATA.DWG - SCHUMACHER, MIKE