


SEC. 35, T-10-N, R-6-W  
SEC. 34, T-10-N, R-6-W

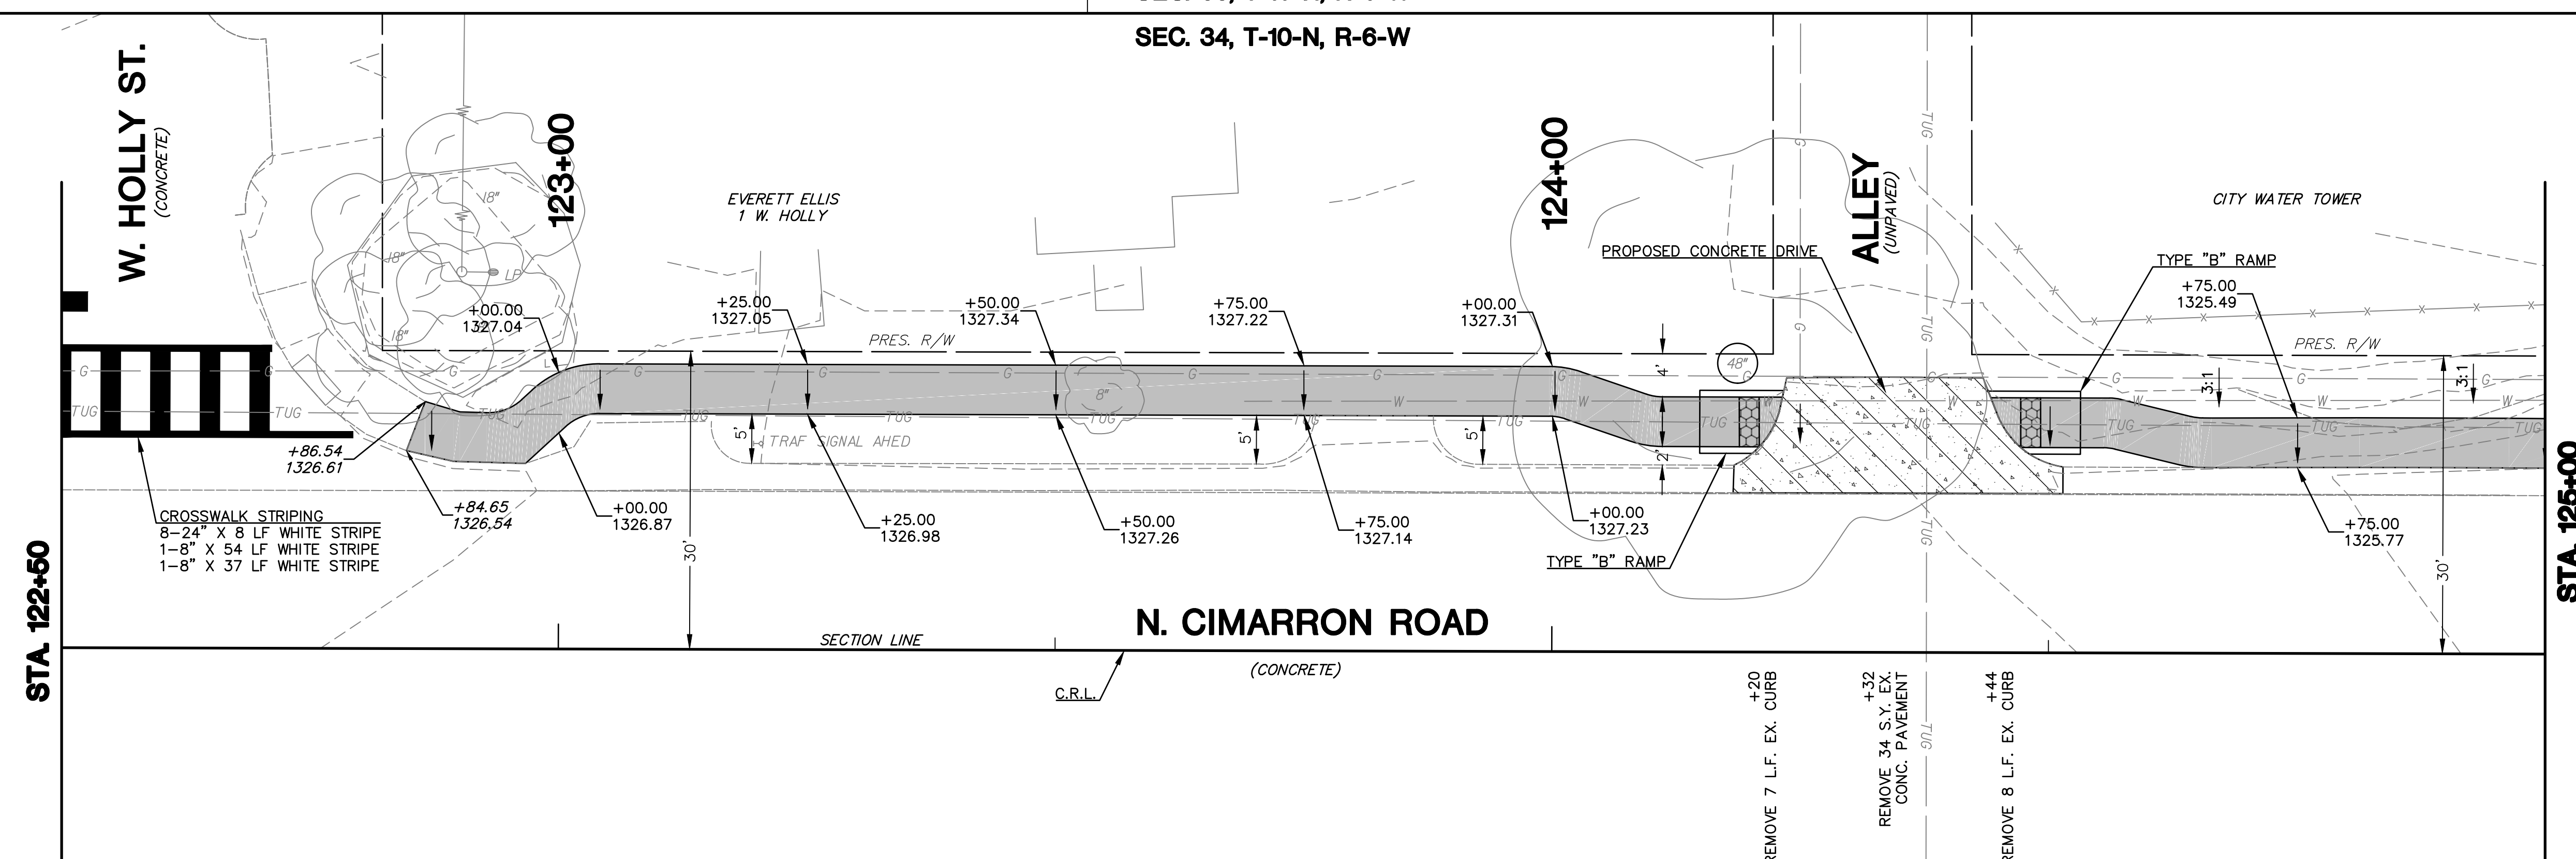

DESIGN	LKN	7/7/17
DRAWN	TJW	7/7/17
CHECKED	SKF	7/7/17
APPROV.	SKF	7/7/17
SQUAD	CGE	

GRADY COUNTY  
SIDEWALK NO. 1  
PLAN (5 OF 7)

JOB PIECE NO. 33001(04) SHEET NO. 10

SEC. 35, T-10-N, R-6-W

PLOTTED: Friday, July 07, 2017 @ 03:09PM  
 G:\Projects\17-058 Tuttle - T&E\Drawings\2017\17-058 SIDEWALK NO. 1 PLAN.dwg