



SEC. 2, T-9-N, R-6-W

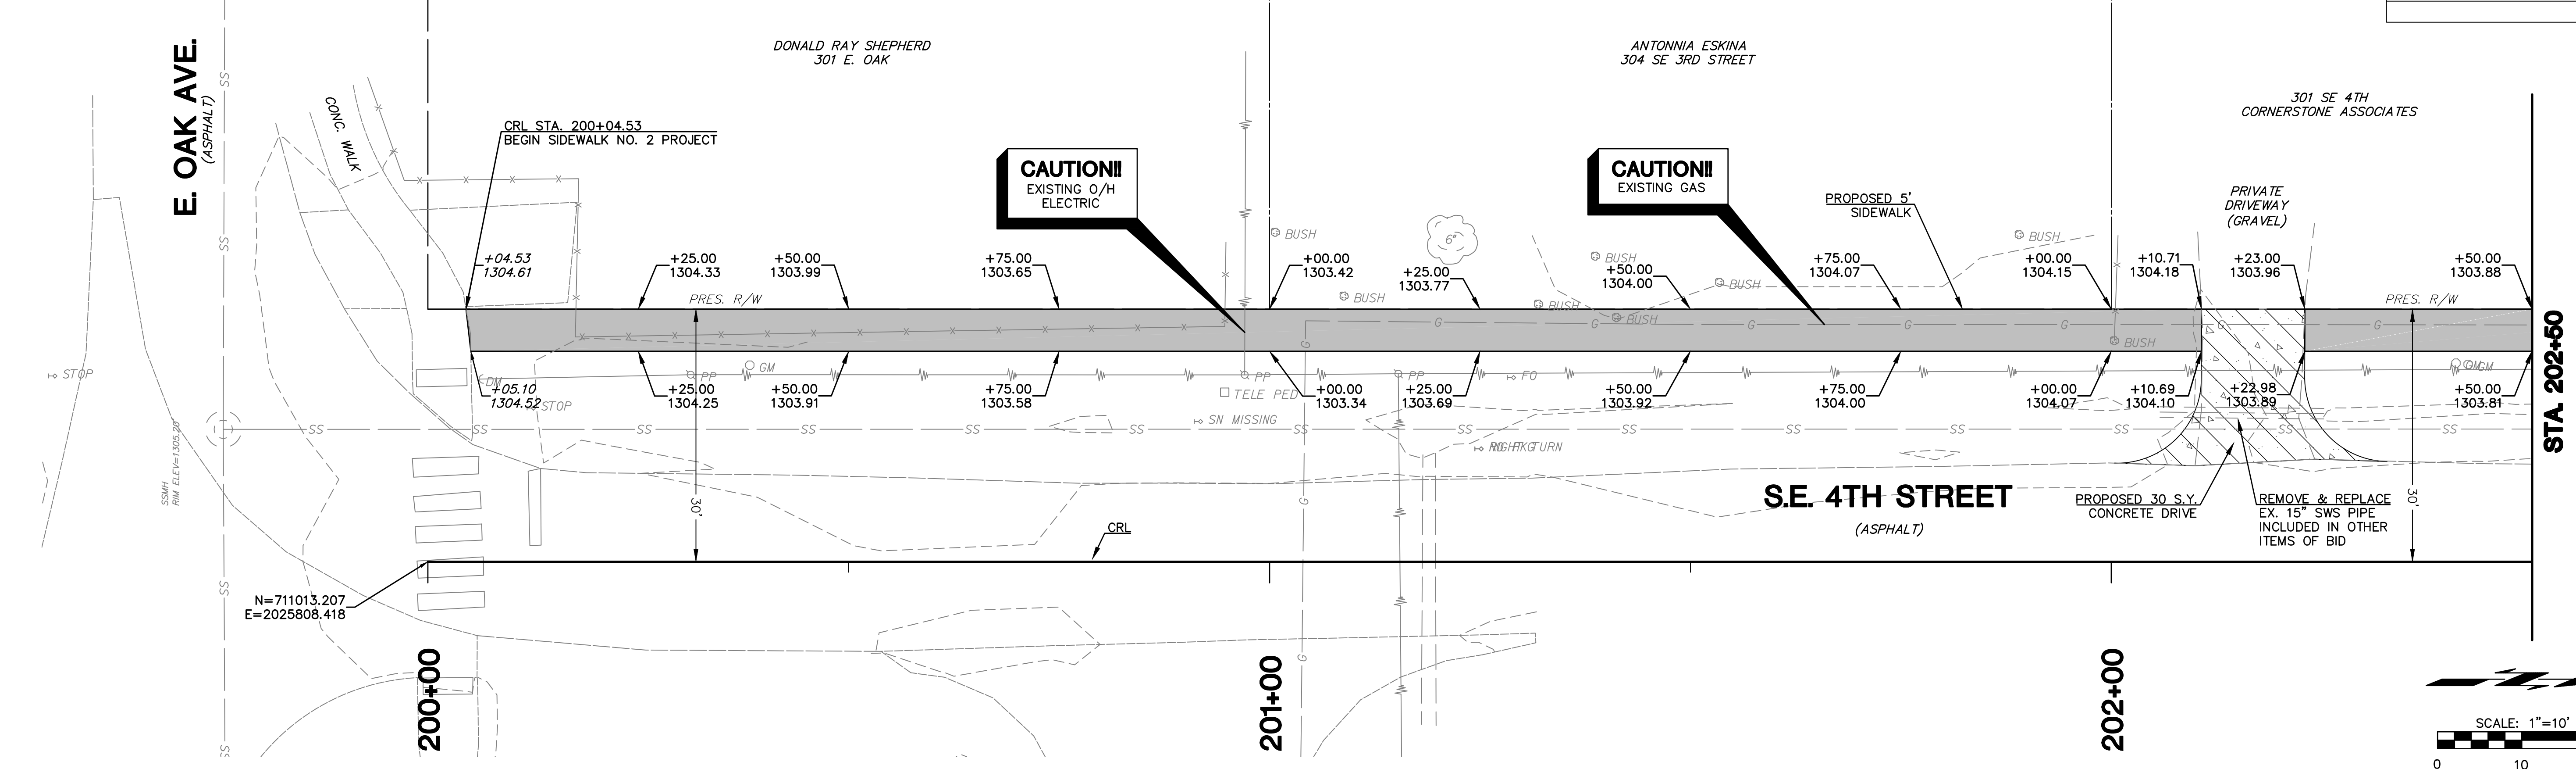

SEC. 2, T-9-N, R-6-W

SEC. 2, T-9-N, R-6-W

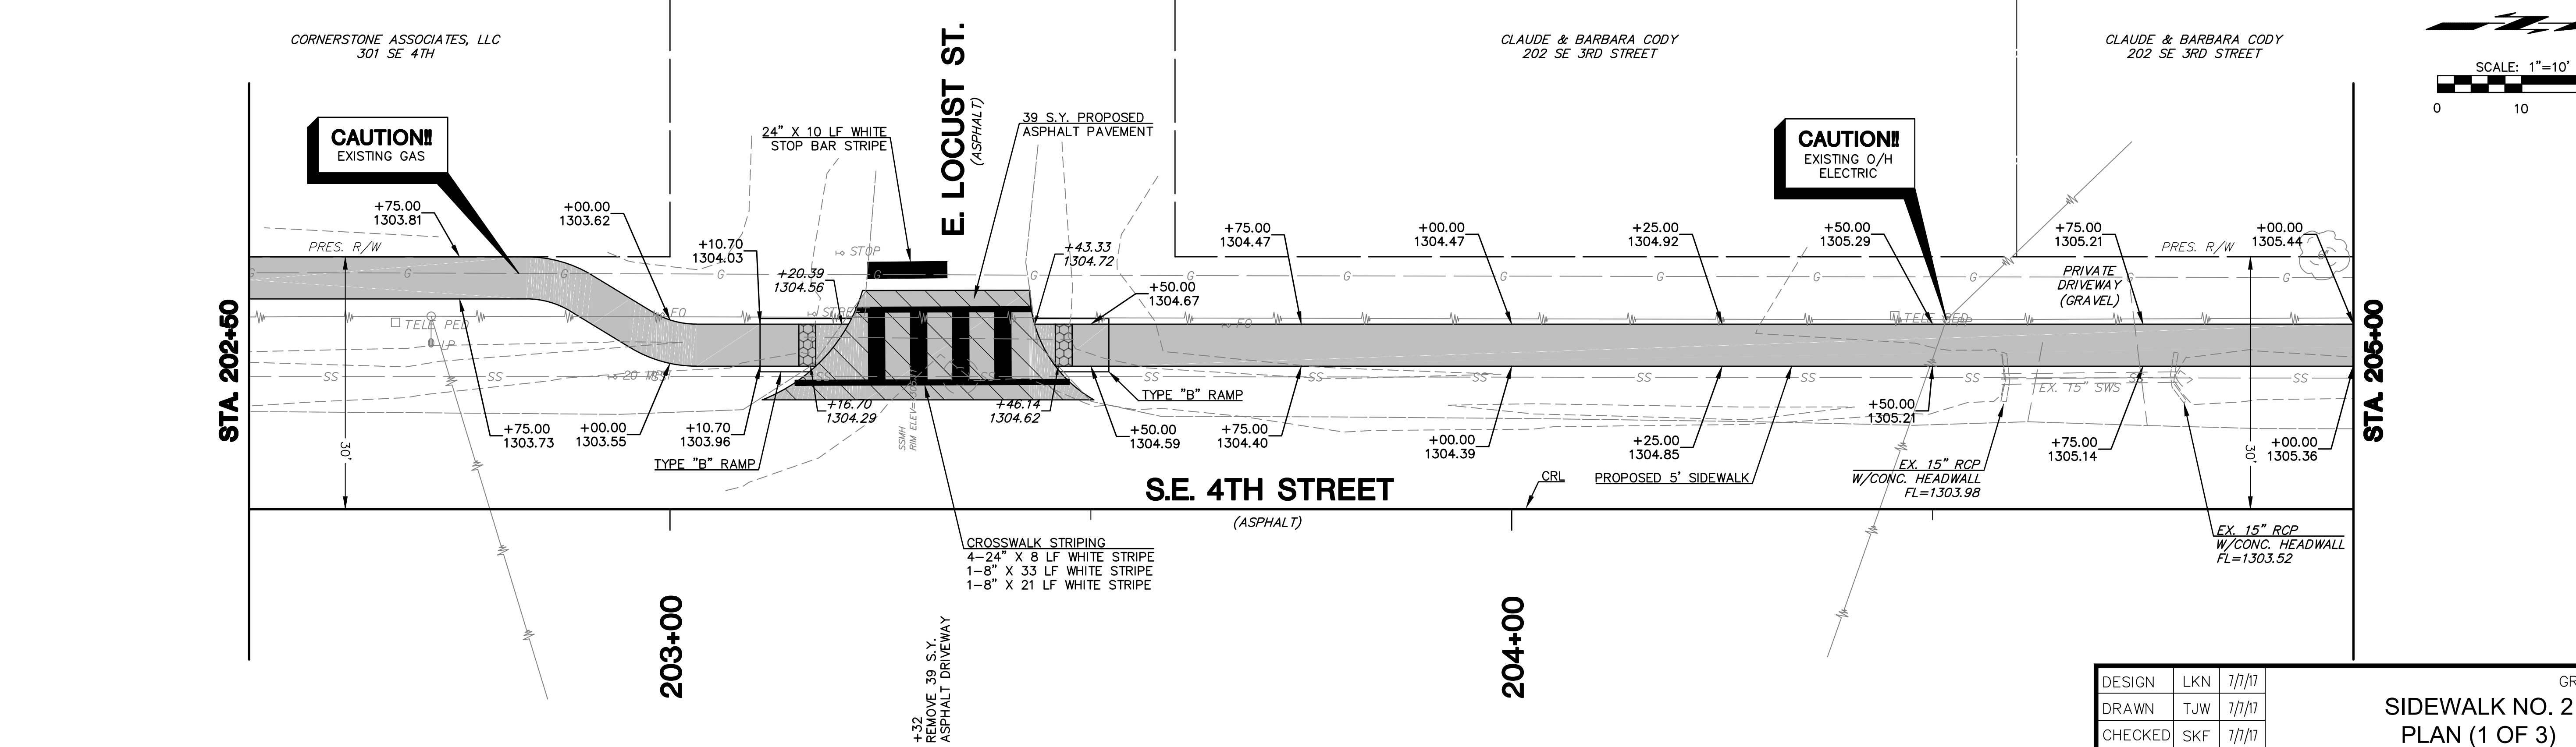

DESIGN	LKN	7/7/17
DRAWN	TJW	7/7/17
CHECKED	SKF	7/7/17
APPROV.	SKF	7/7/17
SQUAD	CGE	

SIDWALK NO. 2  
PLAN (1 OF 3)

GRADY COUNTY

JOB PIECE NO. 33001(04) SHEET NO. 13

SEC. 2, T-9-N, R-6-W

PLOTTED: Friday, July 07, 2017 @ 03:07PM  
 G:\Projects\16-058\_Tulita - T&E\_Sidewalks\_2016\04\16-058\_Sidewalk\_No.2\_Plan.dwg