

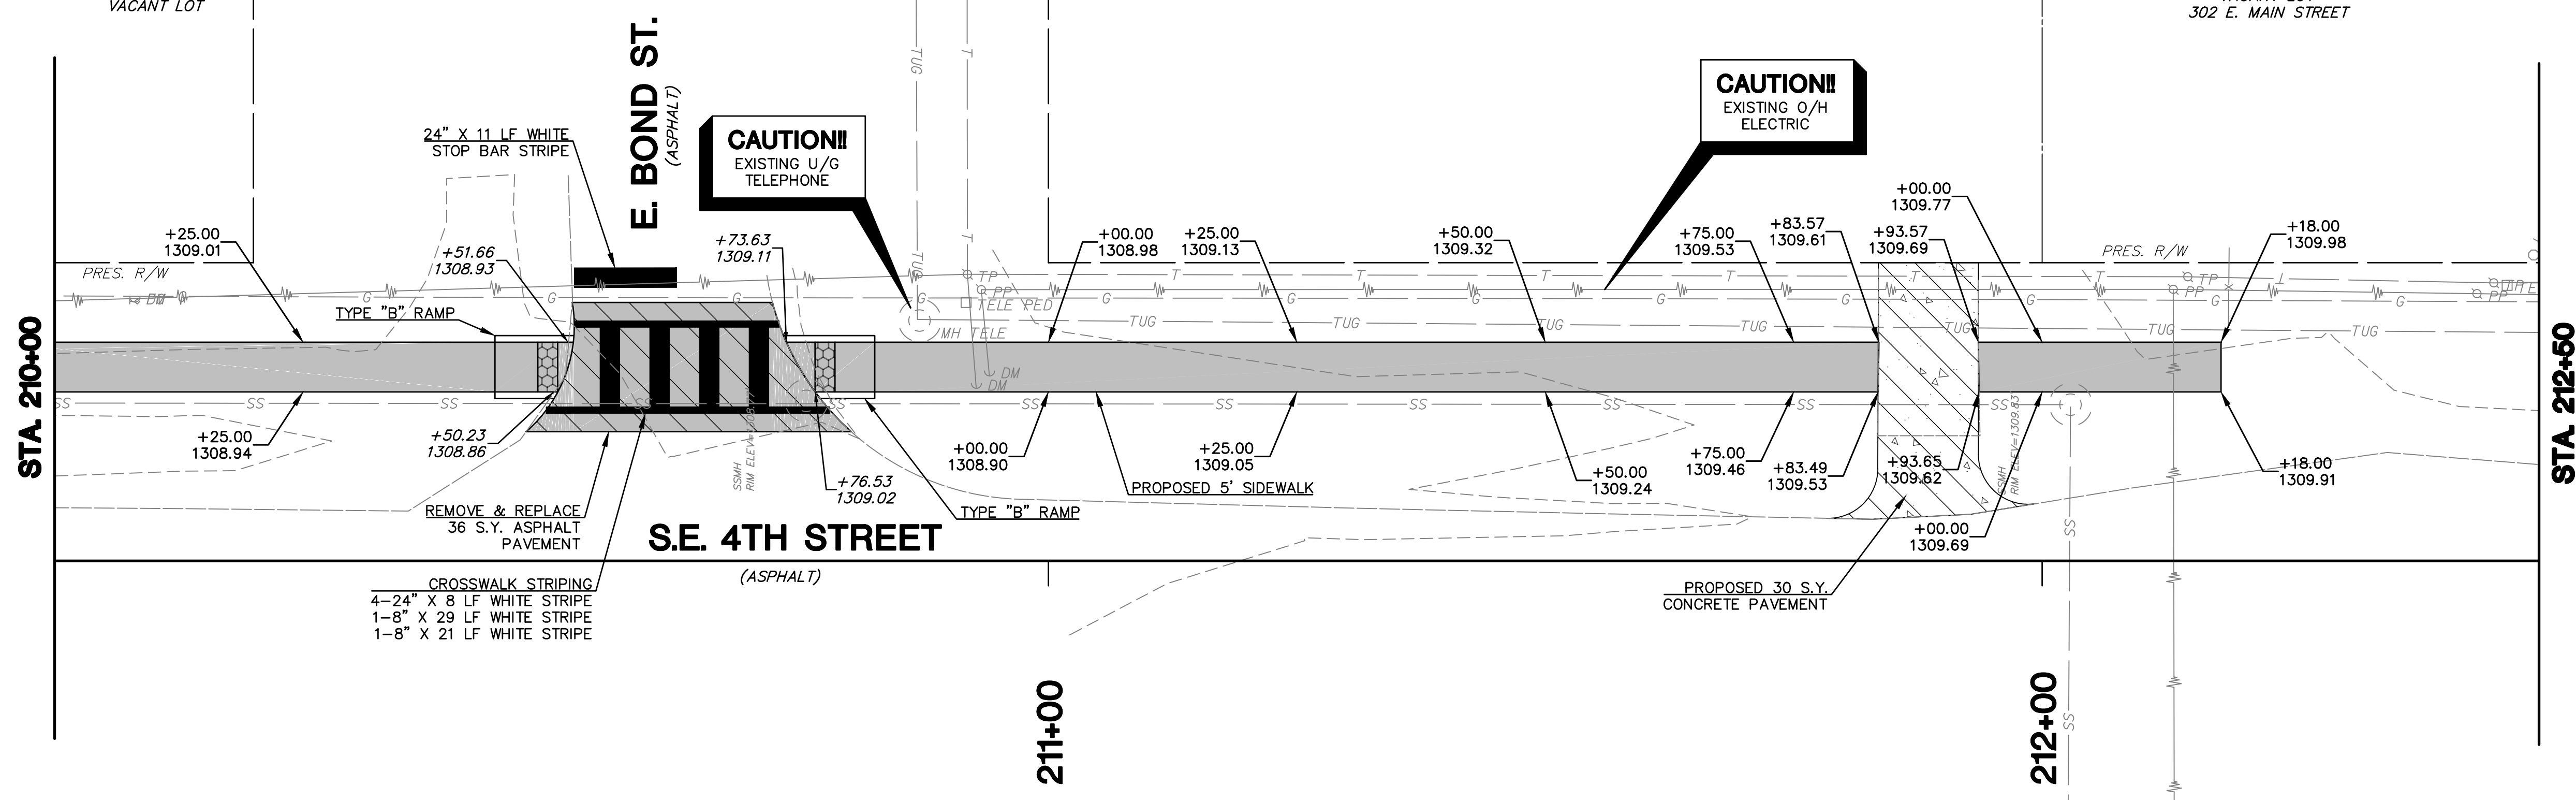


SEC. 2, T-9-N, R-6-W

OKLAHOMA DEPARTMENT OF TRANSPORTATION		
DESCRIPTION	REVISIONS	DATE

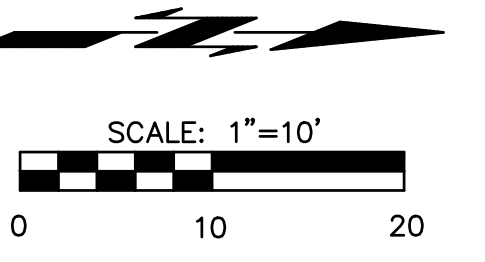

SEC. 2, T-9-N, R-6-W

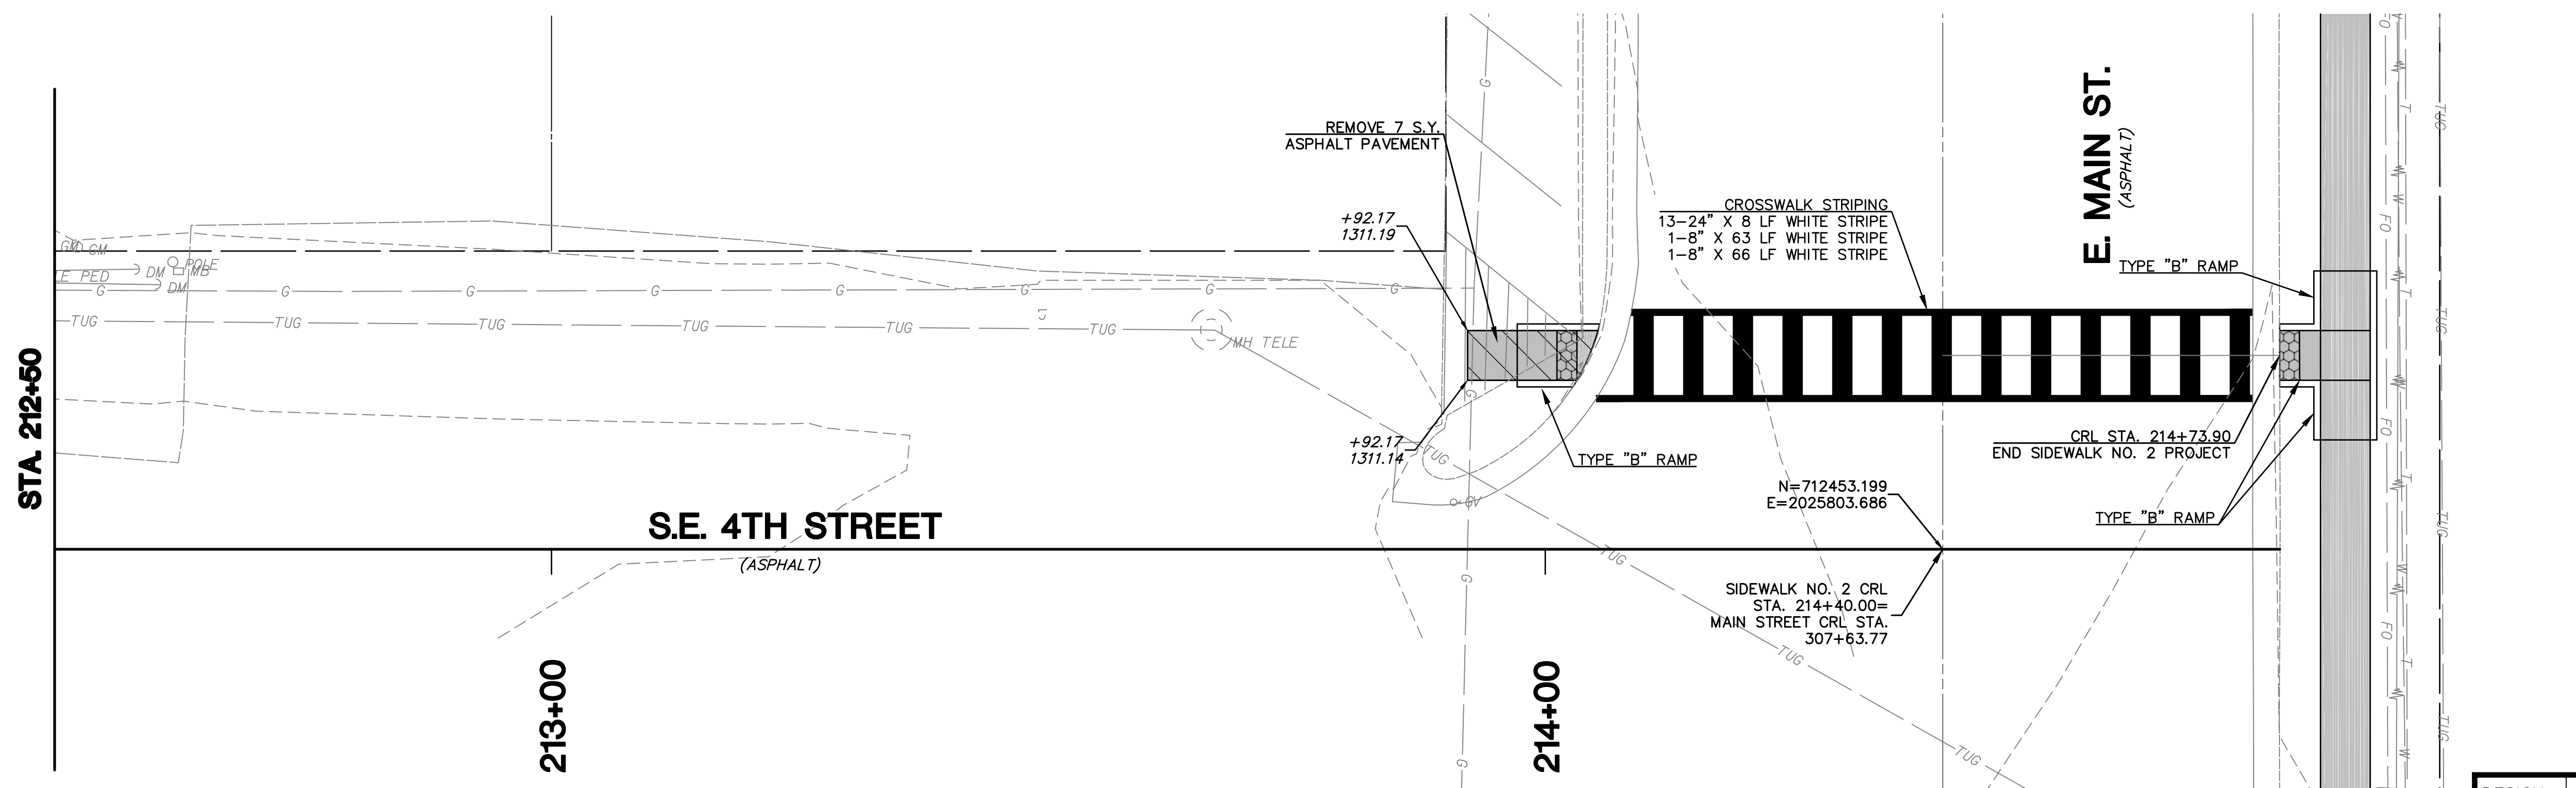

DESIGN	LKN	7/7/17
DRAWN	TJW	7/7/17
CHECKED	SKF	7/7/17
APPROV.	SKF	7/7/17
SQUAD	CGE	

GRADY COUNTY
**SIDEWALK NO. 2
 PLAN (3 OF 3)**

JOB PIECE NO. 33001(04) SHEET NO. 15

PLOTTED: Friday, July 07, 2017 @ 04:22PM
 G:\Projects\17-058 - Tulsa - TAB - Sidewalks - 2018\04\07\17-058 - SIDEWALK NO. 2 PLAN.dwg