
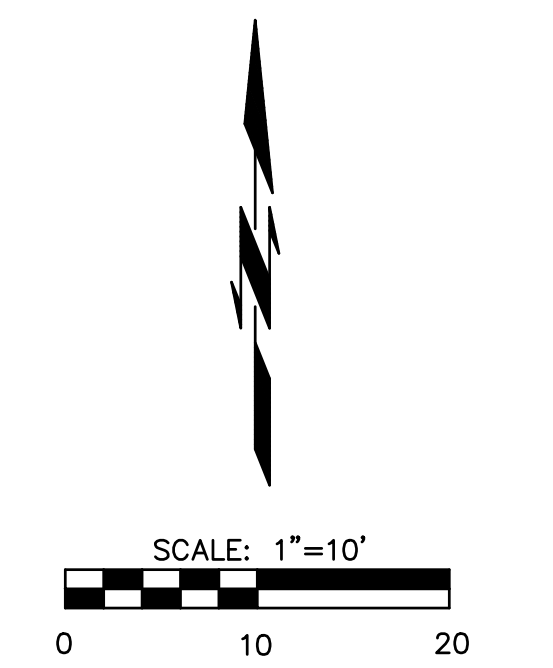


SEC. 2, T-9-N, R-6-W
SEC. 35, T-10-N, R-6-W

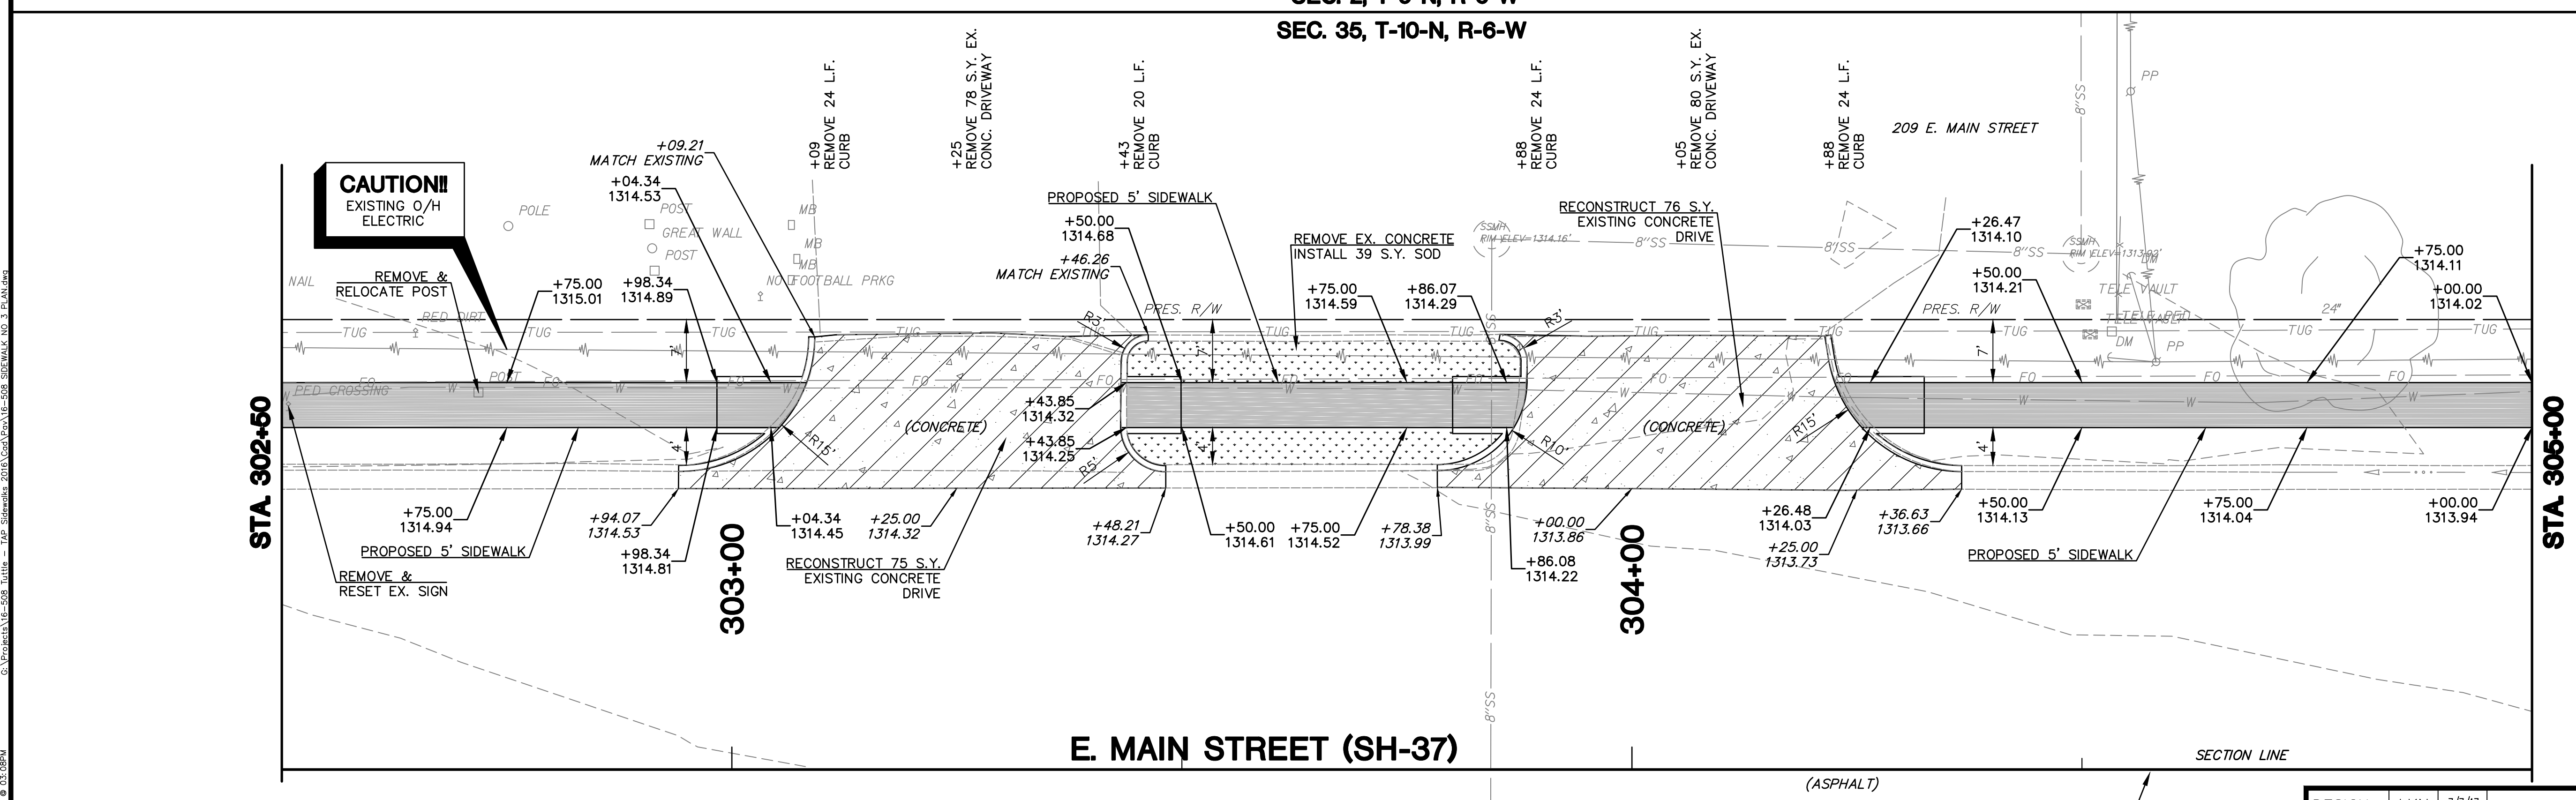

DESIGN	LKN	7/7/17
DRAWN	TJW	7/7/17
CHECKED	SKF	7/7/17
APPROV.	SKF	7/7/17
SQUAD	CGE	

GRADY COUNTY
**SIDEWALK NO. 3
 PLAN (1 OF 6)**
 JOB PIECE NO. 33001(04) SHEET NO. 16

PLOTTED: Friday, July 07, 2017 @ 03:09PM
 C:\projects\17-058-Tuttle - TAC - Sidewalks\2018\04\04-058-SIDWALK_NO_3_PLAN.dwg