

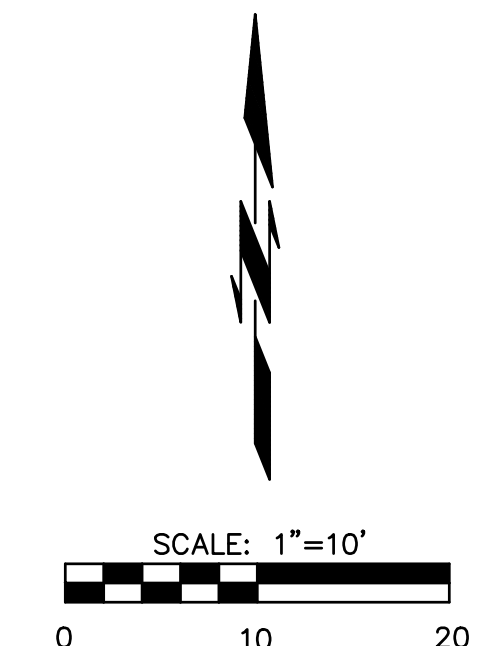
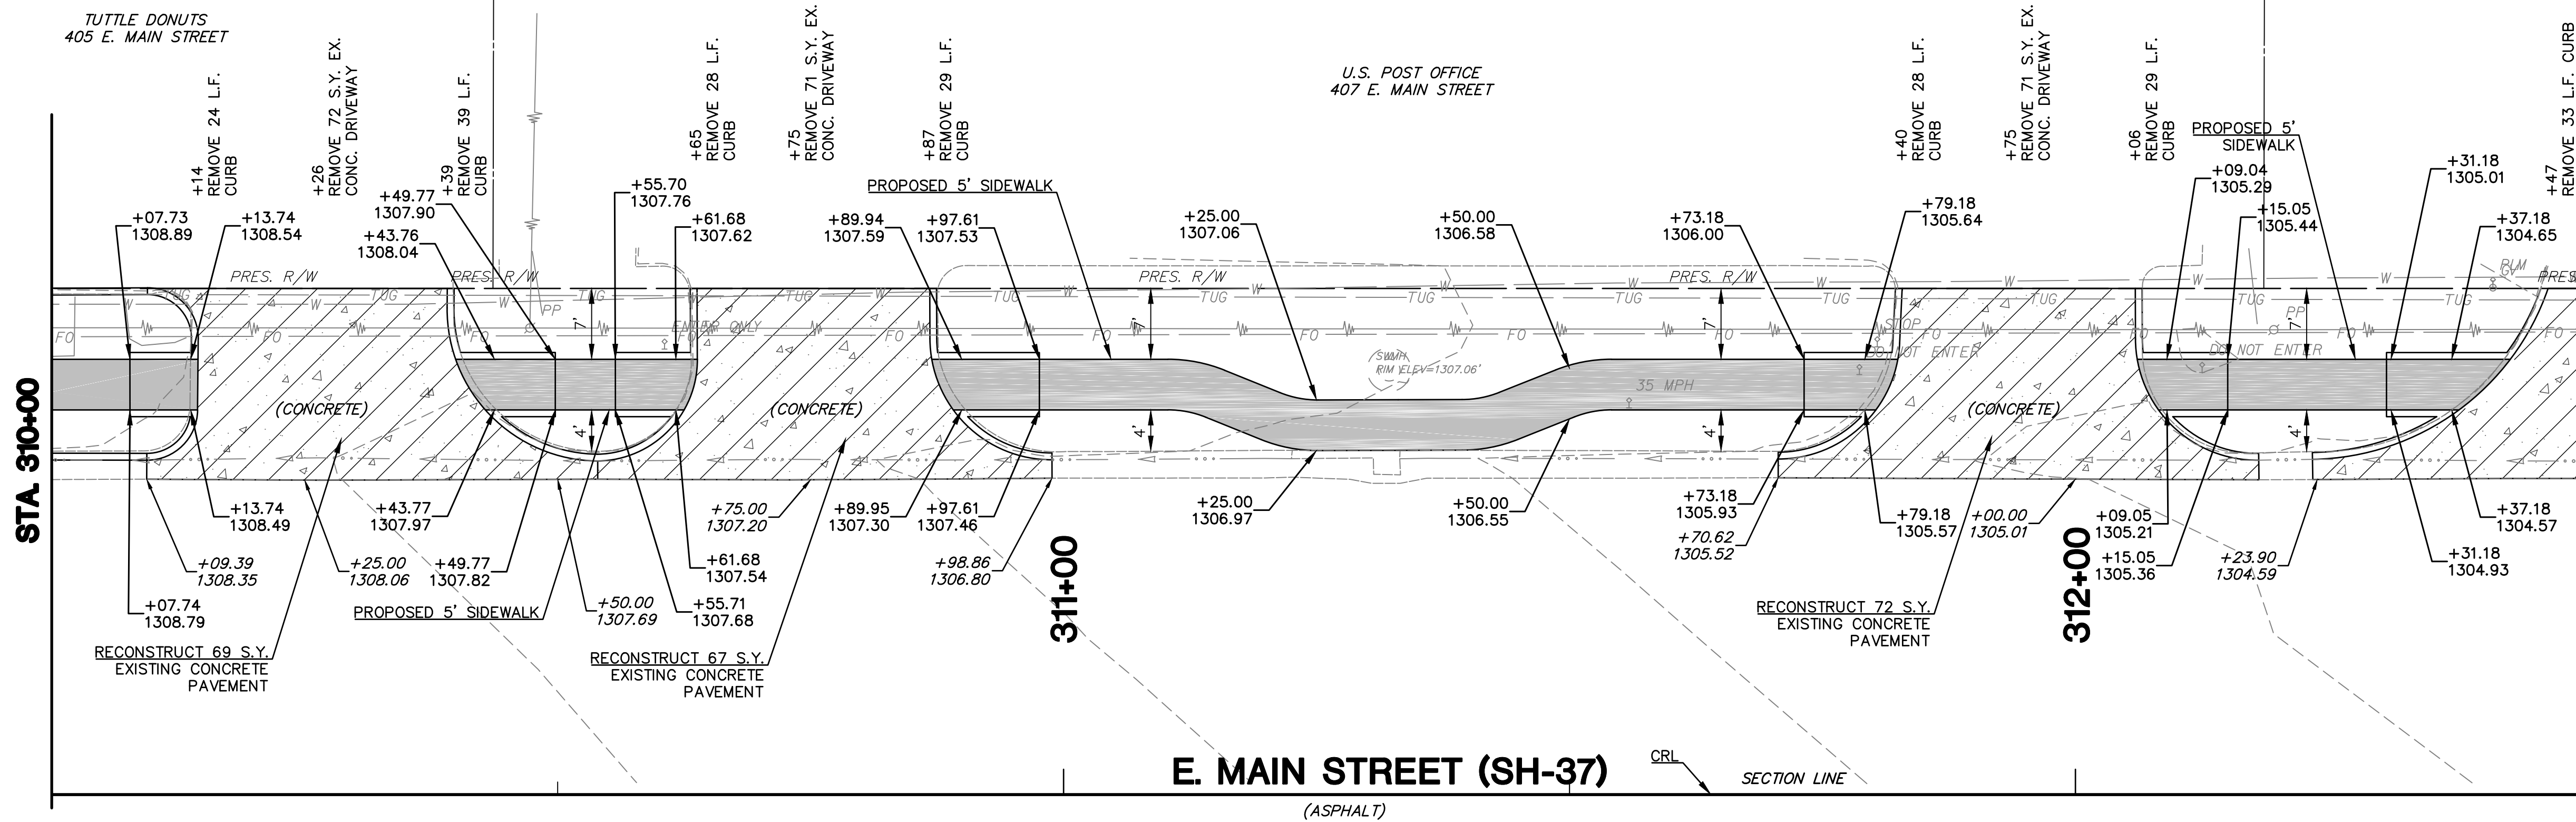


SEC. 35, T-10-N, R-6-W

| OKLAHOMA DEPARTMENT OF TRANSPORTATION |           |      |
|---------------------------------------|-----------|------|
| DESCRIPTION                           | REVISIONS | DATE |
|                                       |           |      |

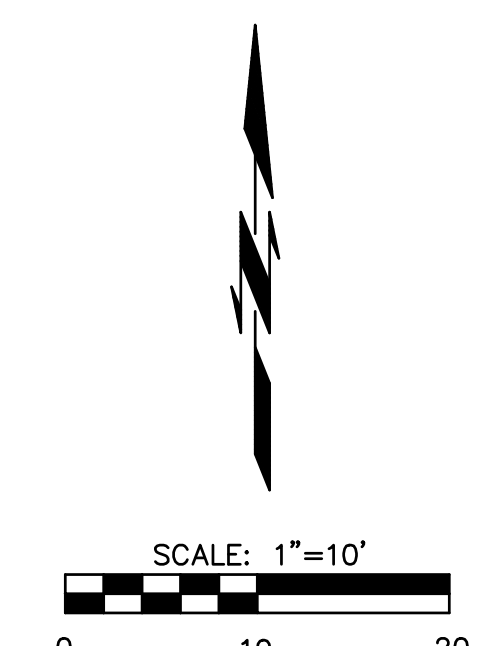

SEC. 2, T-9-N, R-6-W  
SEC. 35, T-10-N, R-6-W

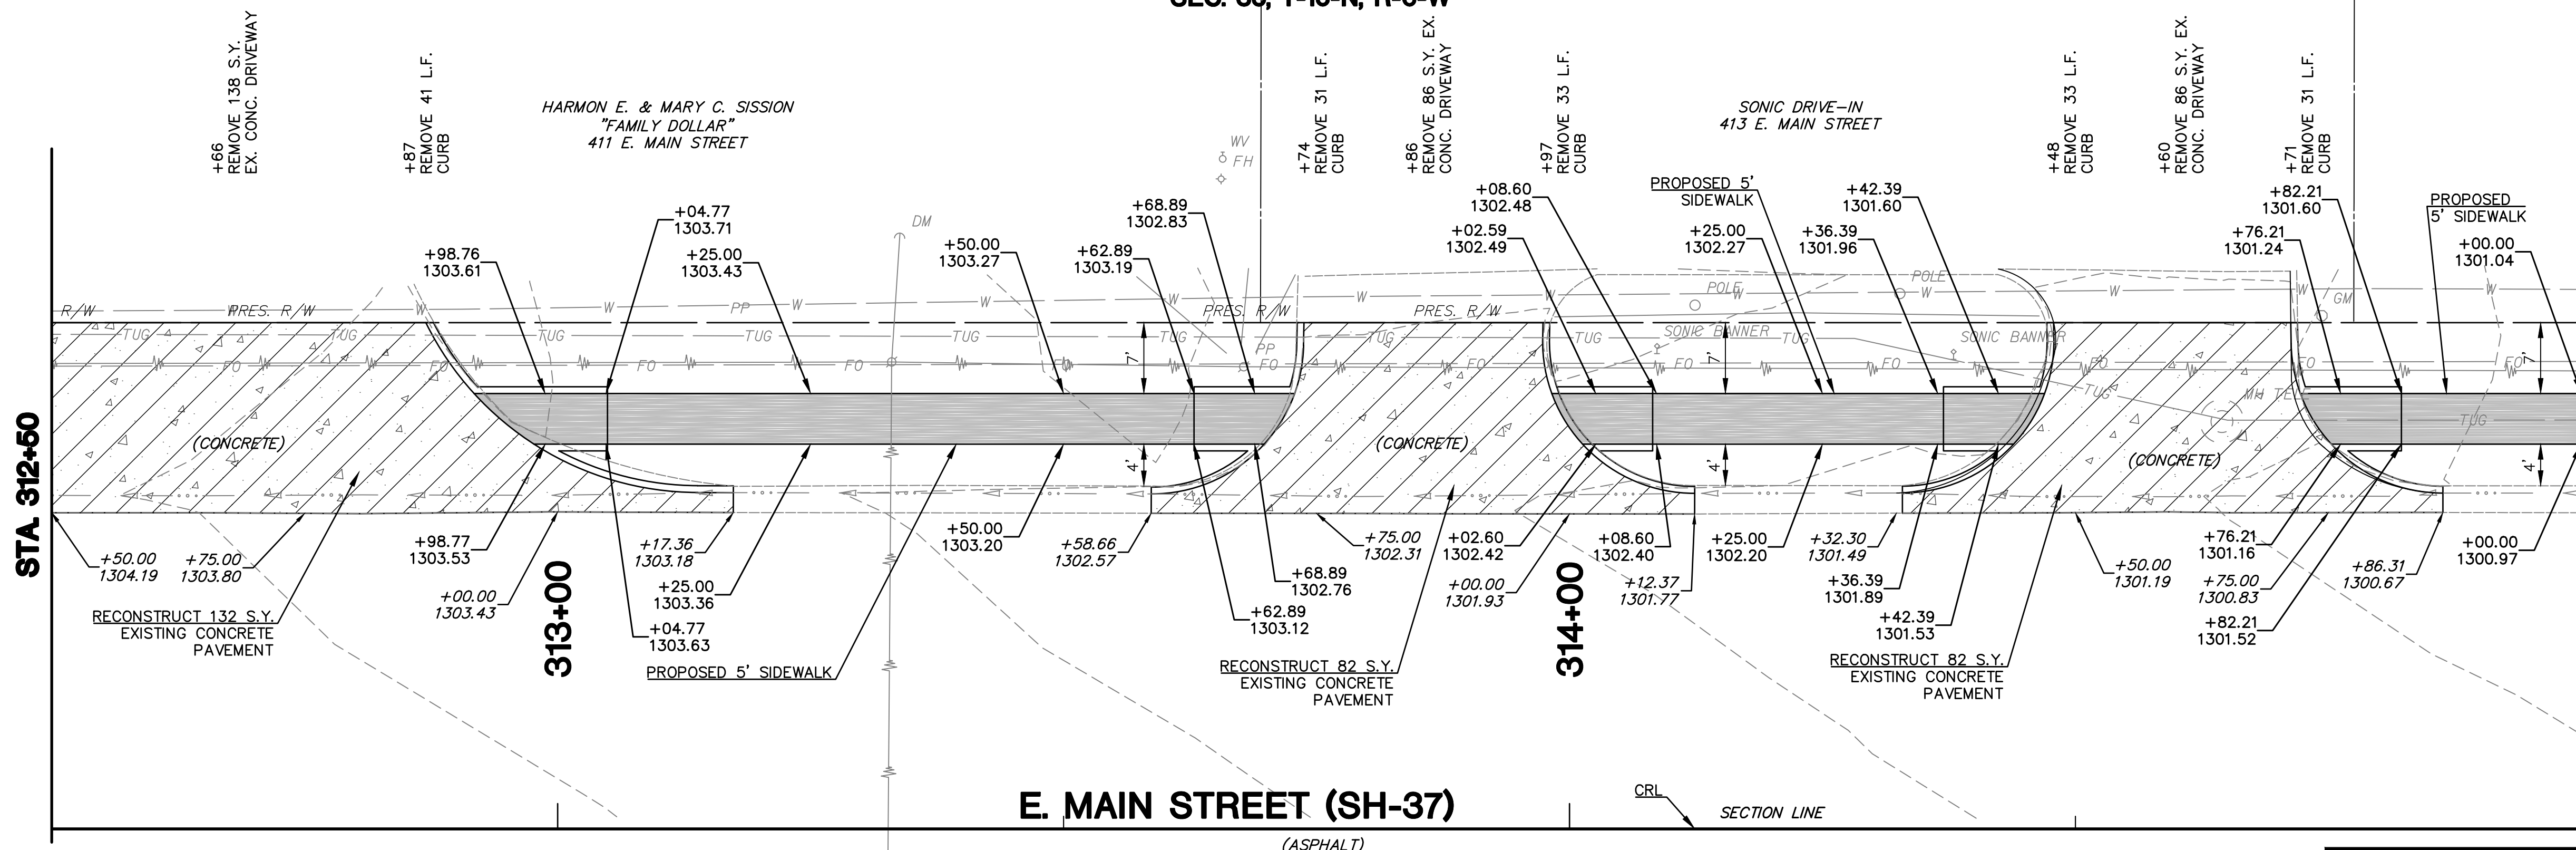

|         |     |        |
|---------|-----|--------|
| DESIGN  | LKN | 7/7/17 |
| DRAWN   | TJW | 7/7/17 |
| CHECKED | SKF | 7/7/17 |
| APPROV. | SKF | 7/7/17 |
| SQUAD   | CGE |        |

GRADY COUNTY  
SIDEWALK NO. 3  
PLAN (3 OF 6)

JOB PIECE NO. 33001(04) SHEET NO. 18

SEC. 2, T-9-N, R-6-W

PLOTTED: Friday, July 07, 2017 @ 03:09PM  
 C:\projects\17-058\_tuttle - TAP - Sidewalks - 2018\0312-50-315-00 - SIDEWALK NO. 3 PLAN.dwg