
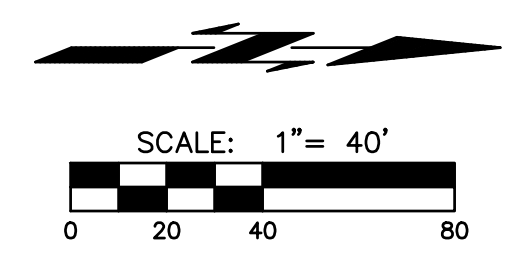


PHASE 1

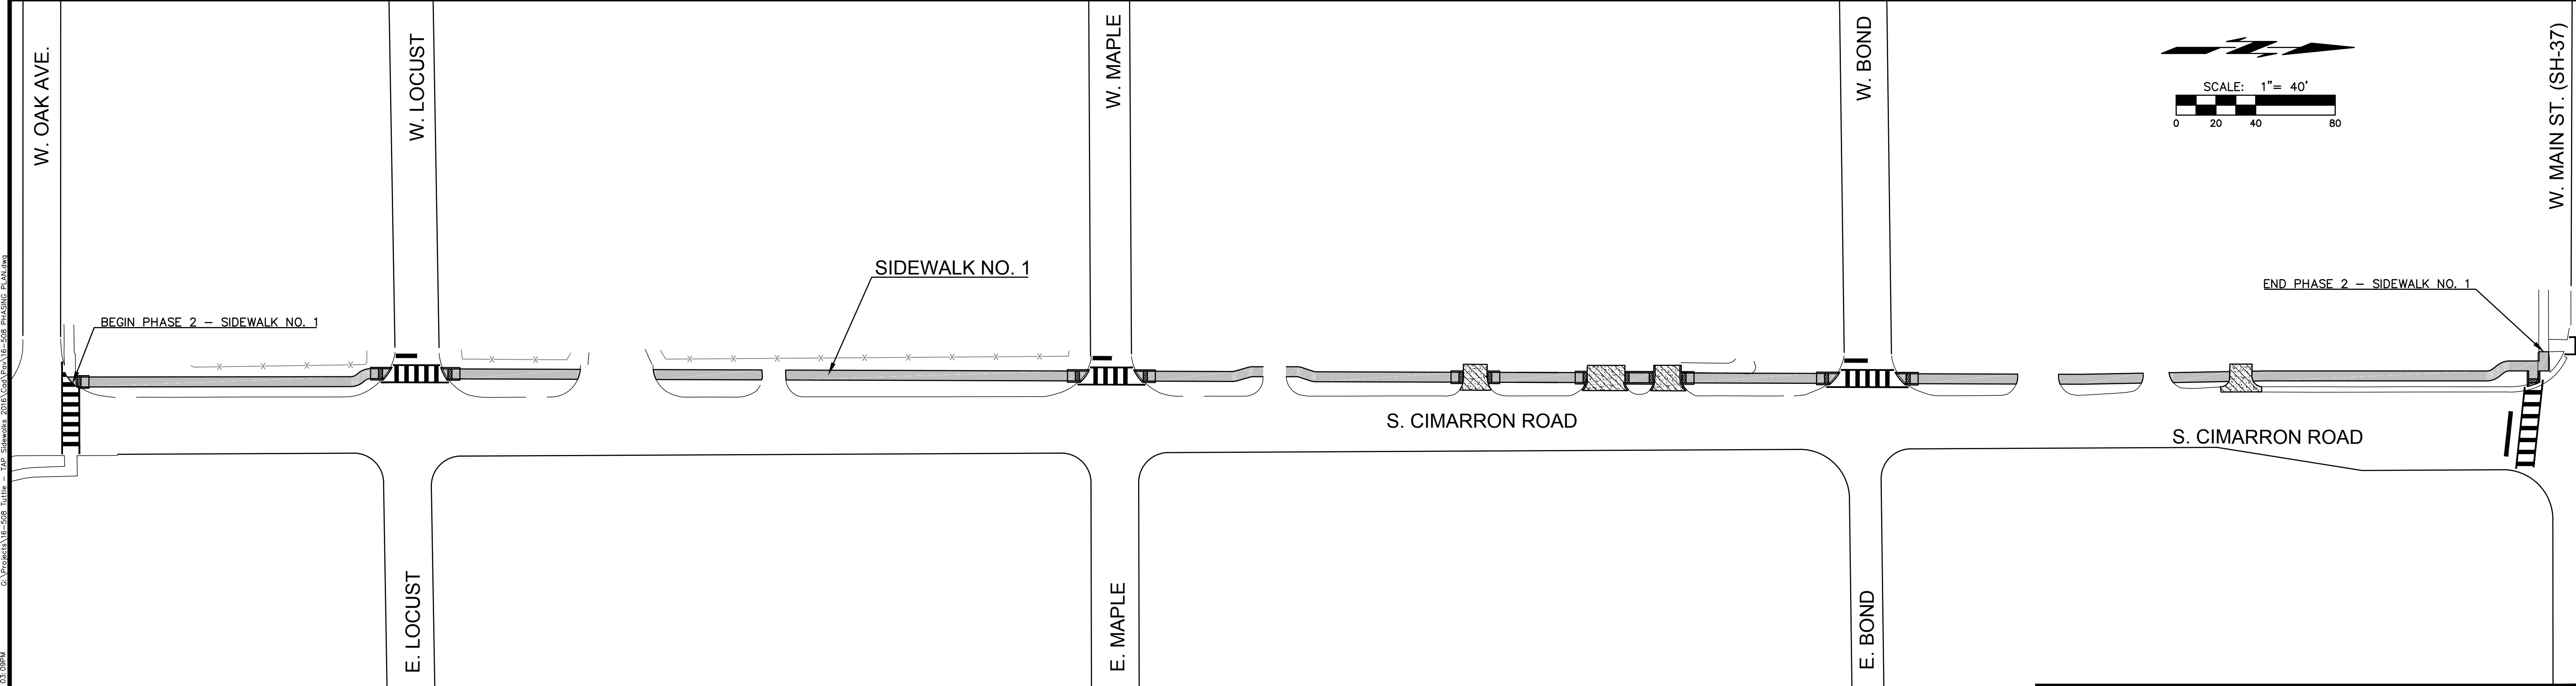

PHASE 2

DESIGN	LKN	7/7/17
DRAWN	TJW	7/7/17
CHECKED	SKF	7/7/17
APPROV.	SKF	7/7/17
SQUAD	CGE	

GRADY COUNTY
**CONSTRUCTION PHASING -
 PHASE 1 & 2**
 JOB PIECE NO. 33001(04) SHEET NO. 22

PLOTTED: Friday, July 07, 2017 @ 03:09PM
 G:\Projects\16-508 Tuttle - TAB Sidewalks 2016\04\04\16-508 PHASING PLANS.dwg