
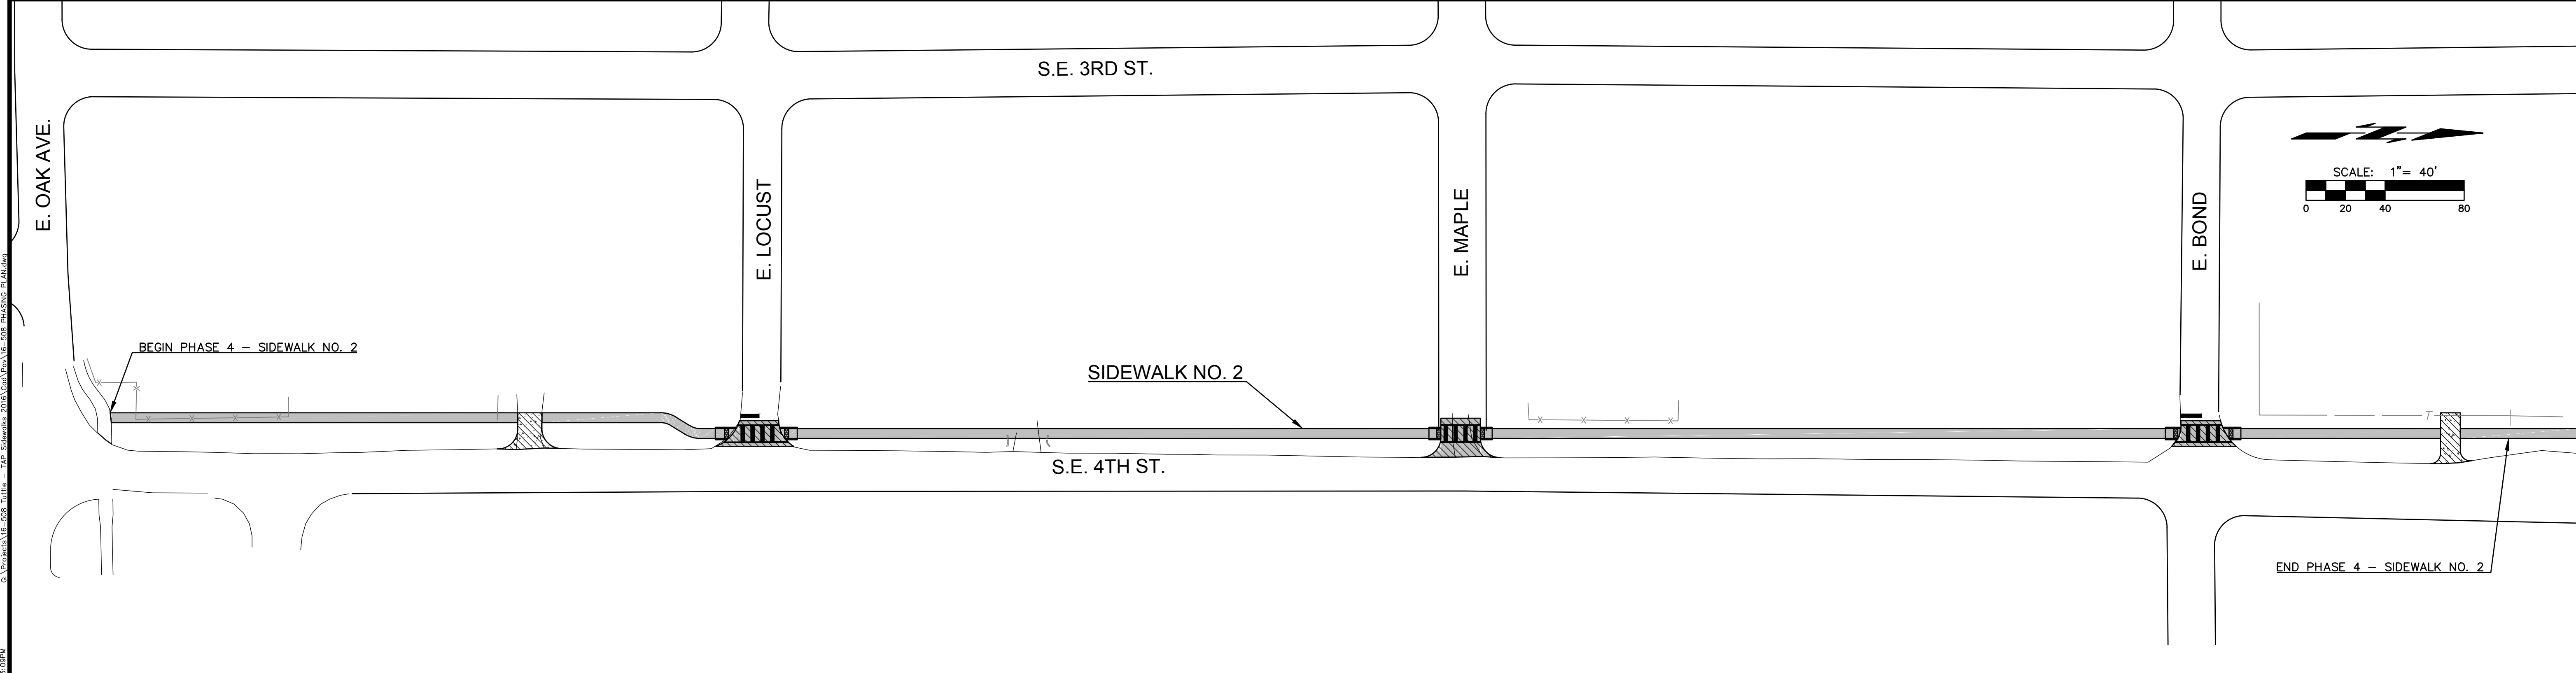


PHASE 3

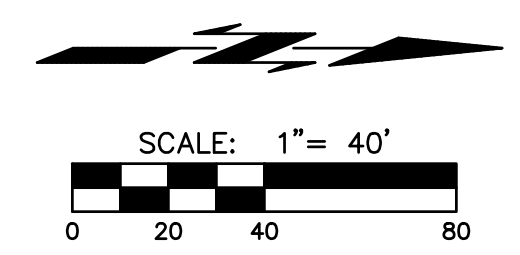

PHASE 4

DESIGN	LKN	7/7/17
DRAWN	TJW	7/7/17
CHECKED	SKF	7/7/17
APPROV.	SKF	7/7/17
SQUAD	CGE	

GRADY COUNTY
**CONSTRUCTION PHASING -
 PHASE 3 & 4**
 JOB PIECE NO. 33001(04) SHEET NO. 23

PLOTTED: Friday, July 07, 2017 @ 03:09PM
 G:\Projects\16-458 Tuttle - T&E\Drawings\2016\16-458 PHASING PLANS.dwg