


DESCRIPTION	REVISIONS	DATE

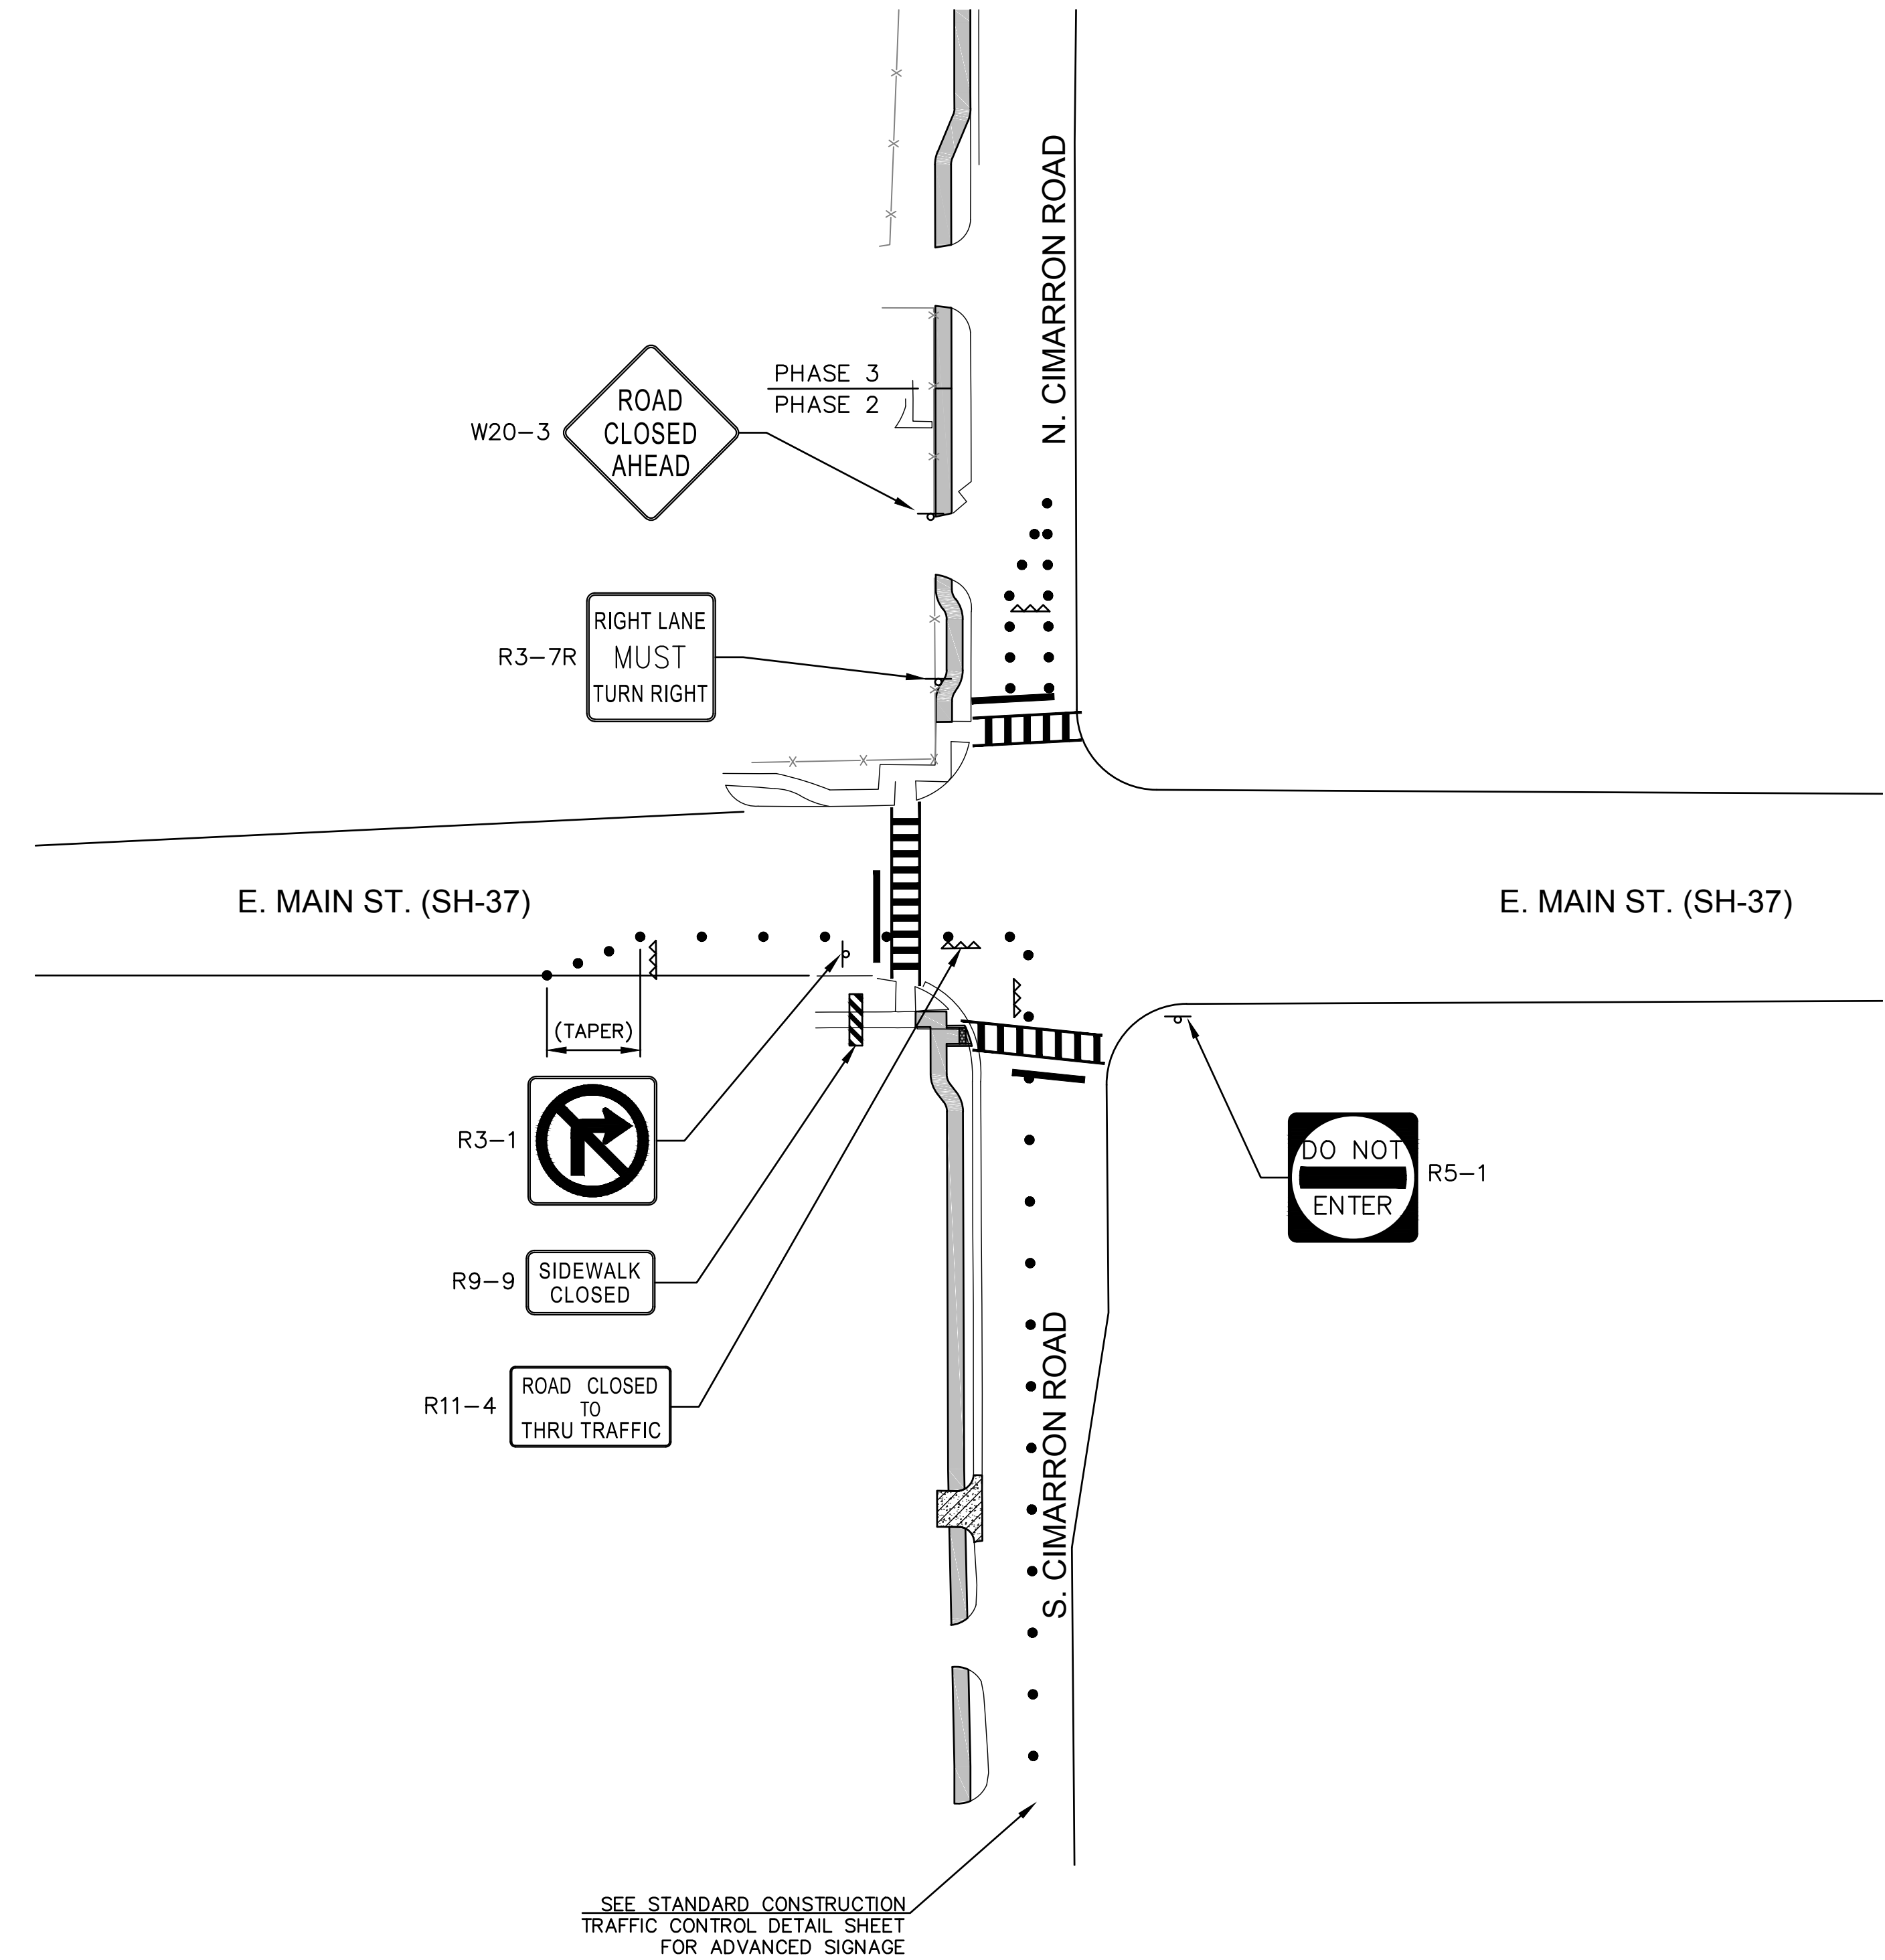

LEGEND

- TYPE III BARRICADE
- DRUM CHANNELIZER
- SIDEWALK BARRICADE
- CONSTRUCTION SIGN
- PROPOSED SIDEWALK
- DRIVEWAY RECONSTRUCTION

DESIGN	LKN	7/7/17
DRAWN	TJW	7/7/17
CHECKED	SKF	7/7/17
APPROV.	SKF	7/7/17
SQUAD	CGE	

GRADY COUNTY
CONSTRUCTION TRAFFIC
CONTROL PLAN - PHASE 2 AT
SH 37
JOB PIECE NO. 33001(04) SHEET NO. 28