
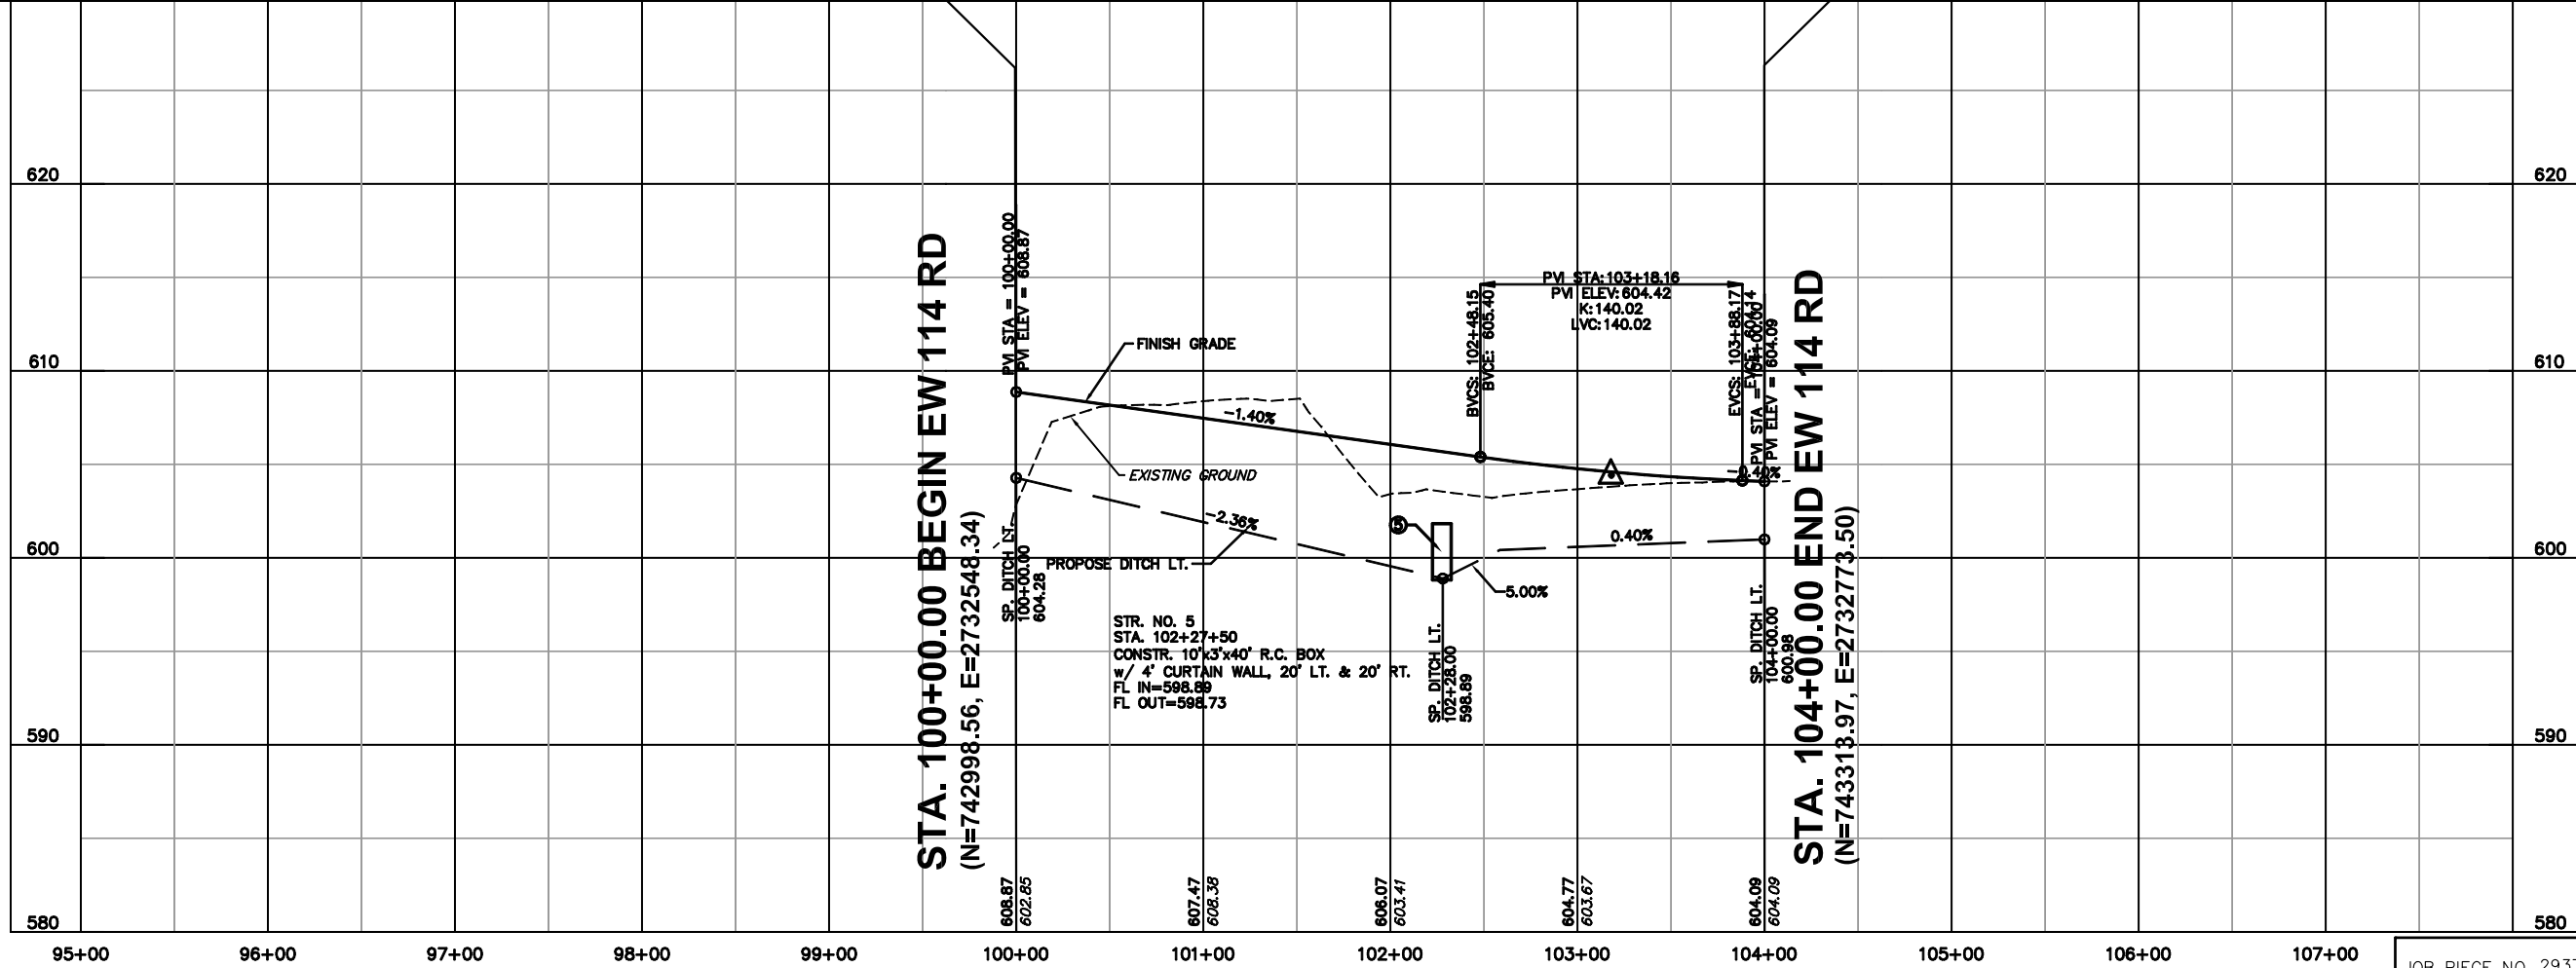


NOTE: ALL DIMENSIONS ARE MEASURED TO MAINLINE C.R.L.

SEE SHEET NO. U001 FOR STR. 5 DETAILS

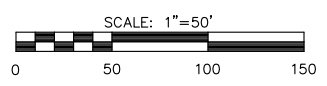

STA. 100+00.00 BEGIN EW 114 RD
(N=742998.56, E=2732548.34)

STA. 104+00.00 END EW 114 RD
(N=743313.97, E=2732773.50)

STR. NO. 5
STA. 102+27+50
CONSTR. 10'x3'x40" R.C. BOX
w/ 4' CURTAIN WALL, 20' LT. & 20' RT.
FL IN=598.89
FL OUT=598.73

P:\UTEDS - Friday, August 11, 2017 @ 11:44AM
 m:\uteds\cadd\1 - mch\station-sec52\drawing\A524 - Plan & Profile.dwg (DWG)