


TOTAL AREAS		
STAT. ROW	EXC.	EMB.
113	21	

TOTAL AREAS		
EXC.	STAT. ROW	EMB.
182	0	

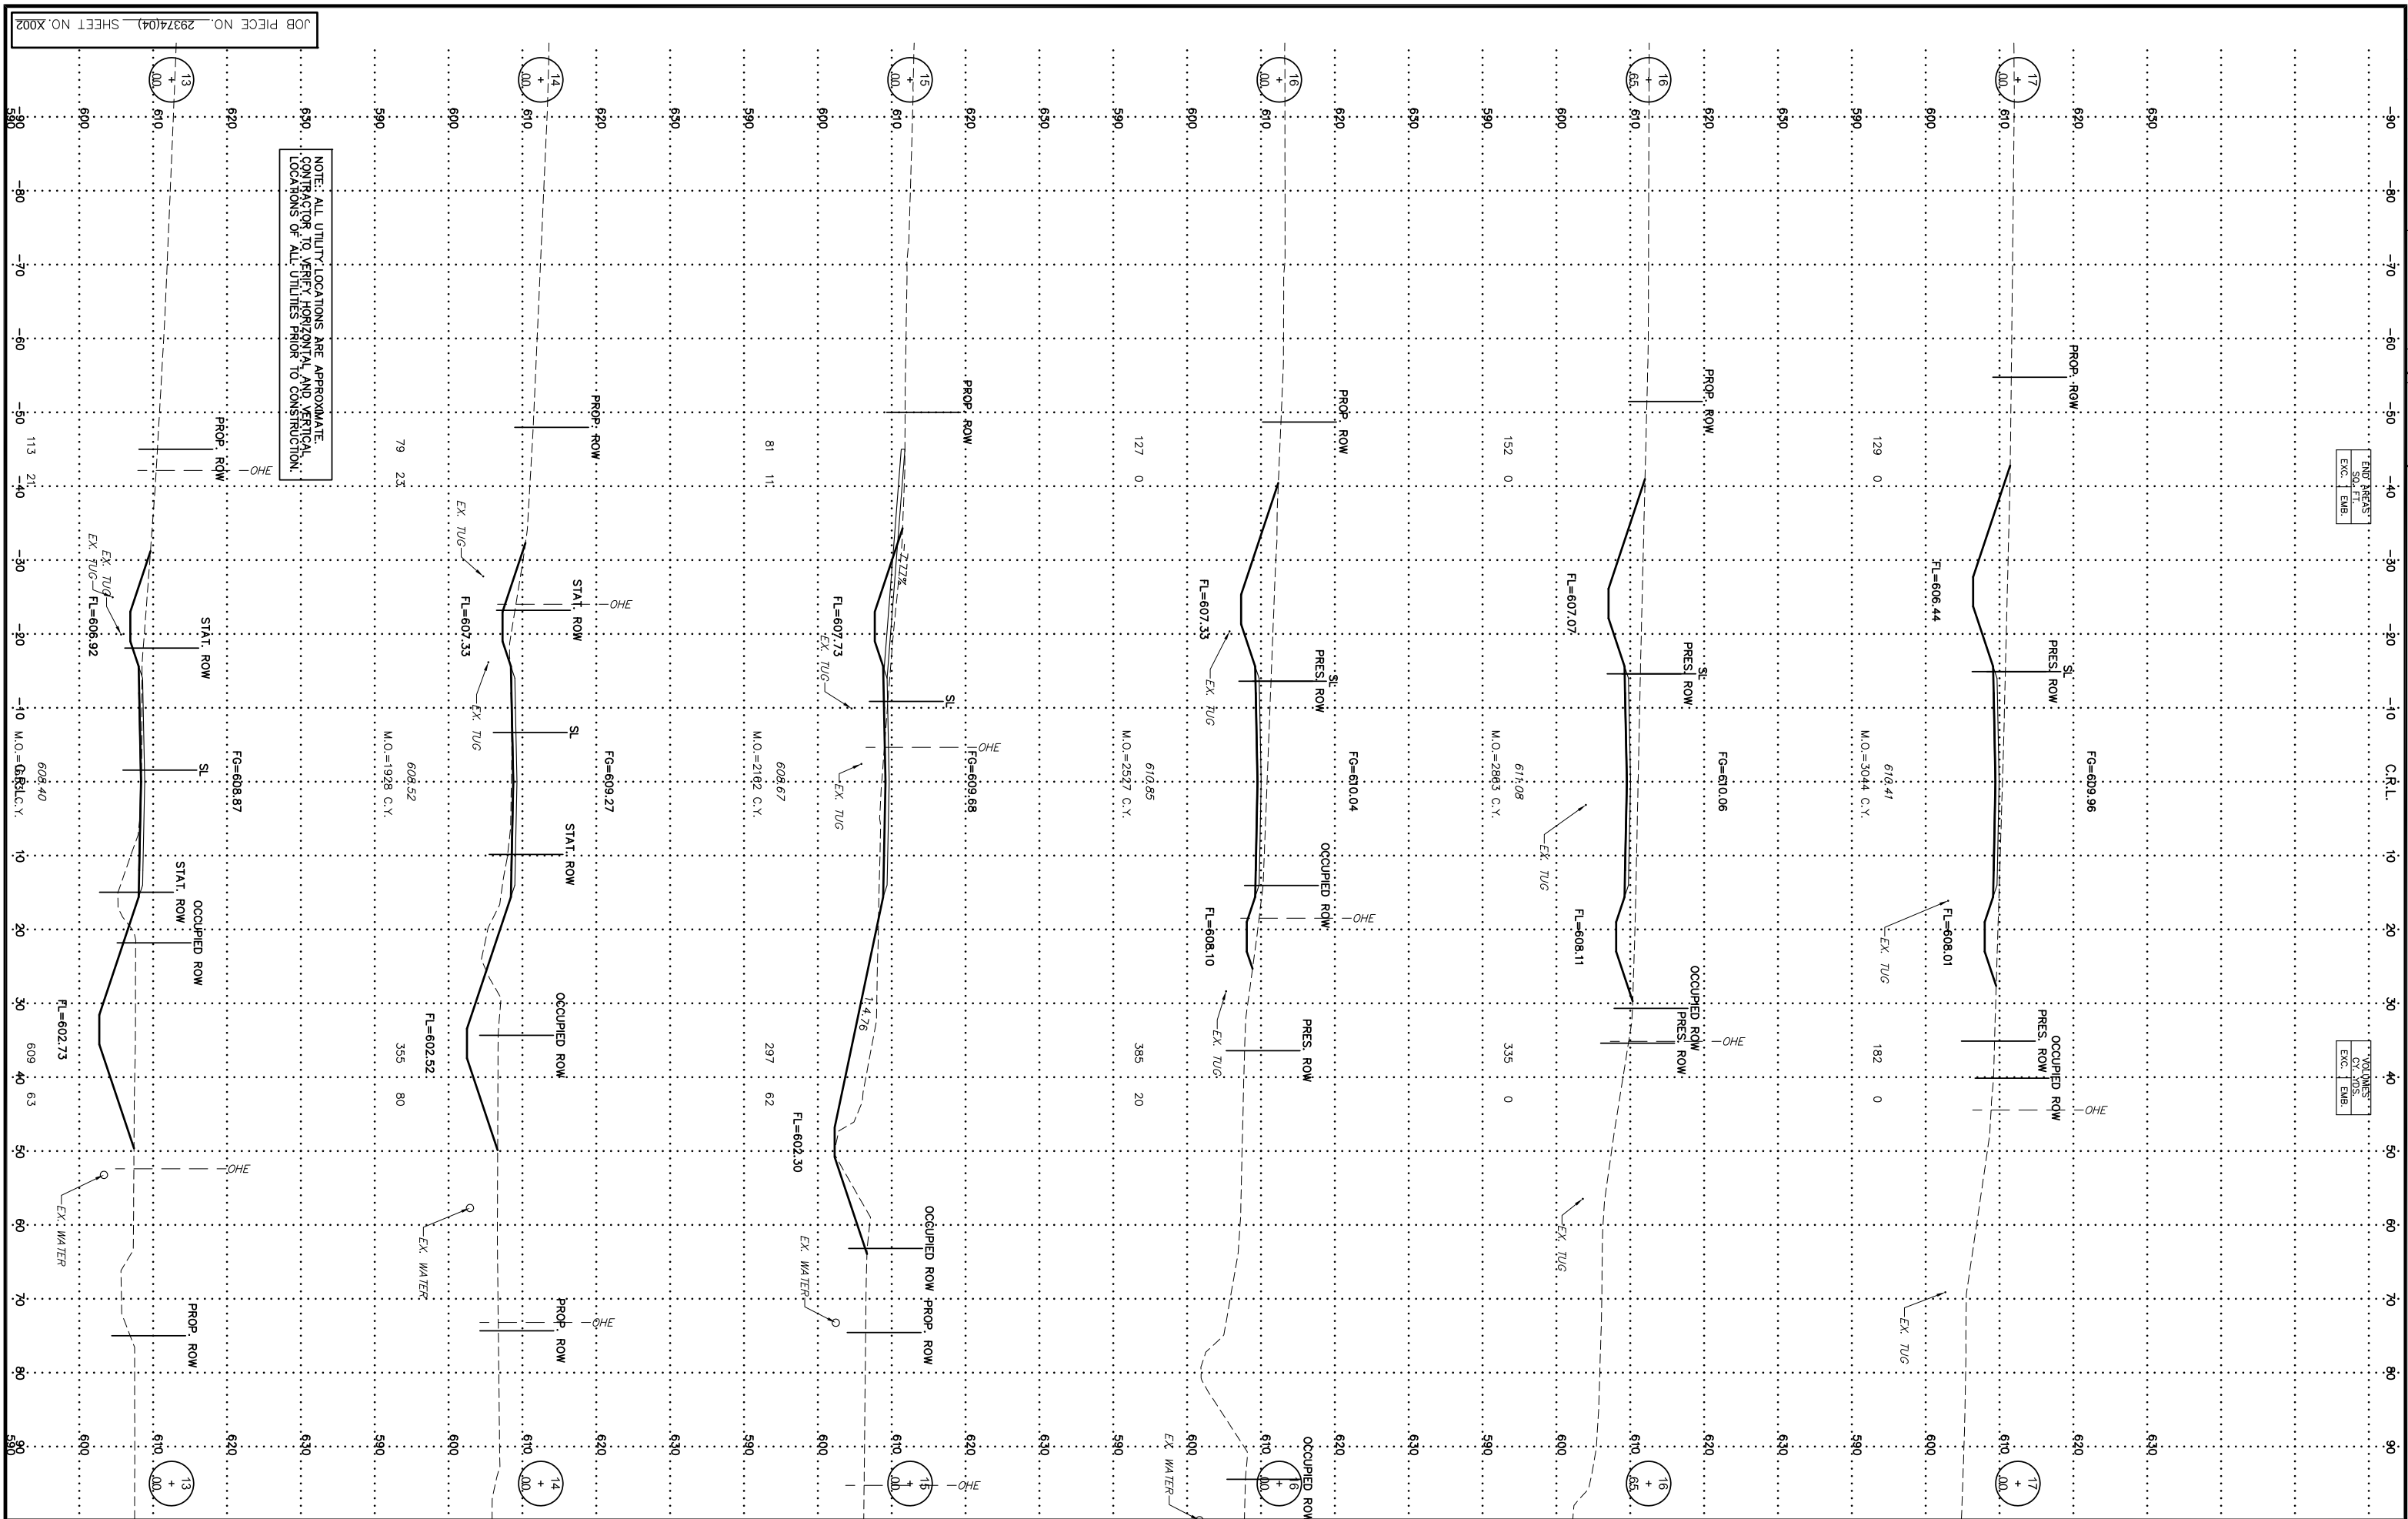

NOTE: ALL UTILITY LOCATIONS ARE APPROXIMATE.
 CONTRACTOR TO VERIFY HORIZONTAL AND VERTICAL
 LOCATIONS OF ALL UTILITIES PRIOR TO CONSTRUCTION.