


END AREAS	
STA.	EMB.

TOTALS	
CV.	EMB.

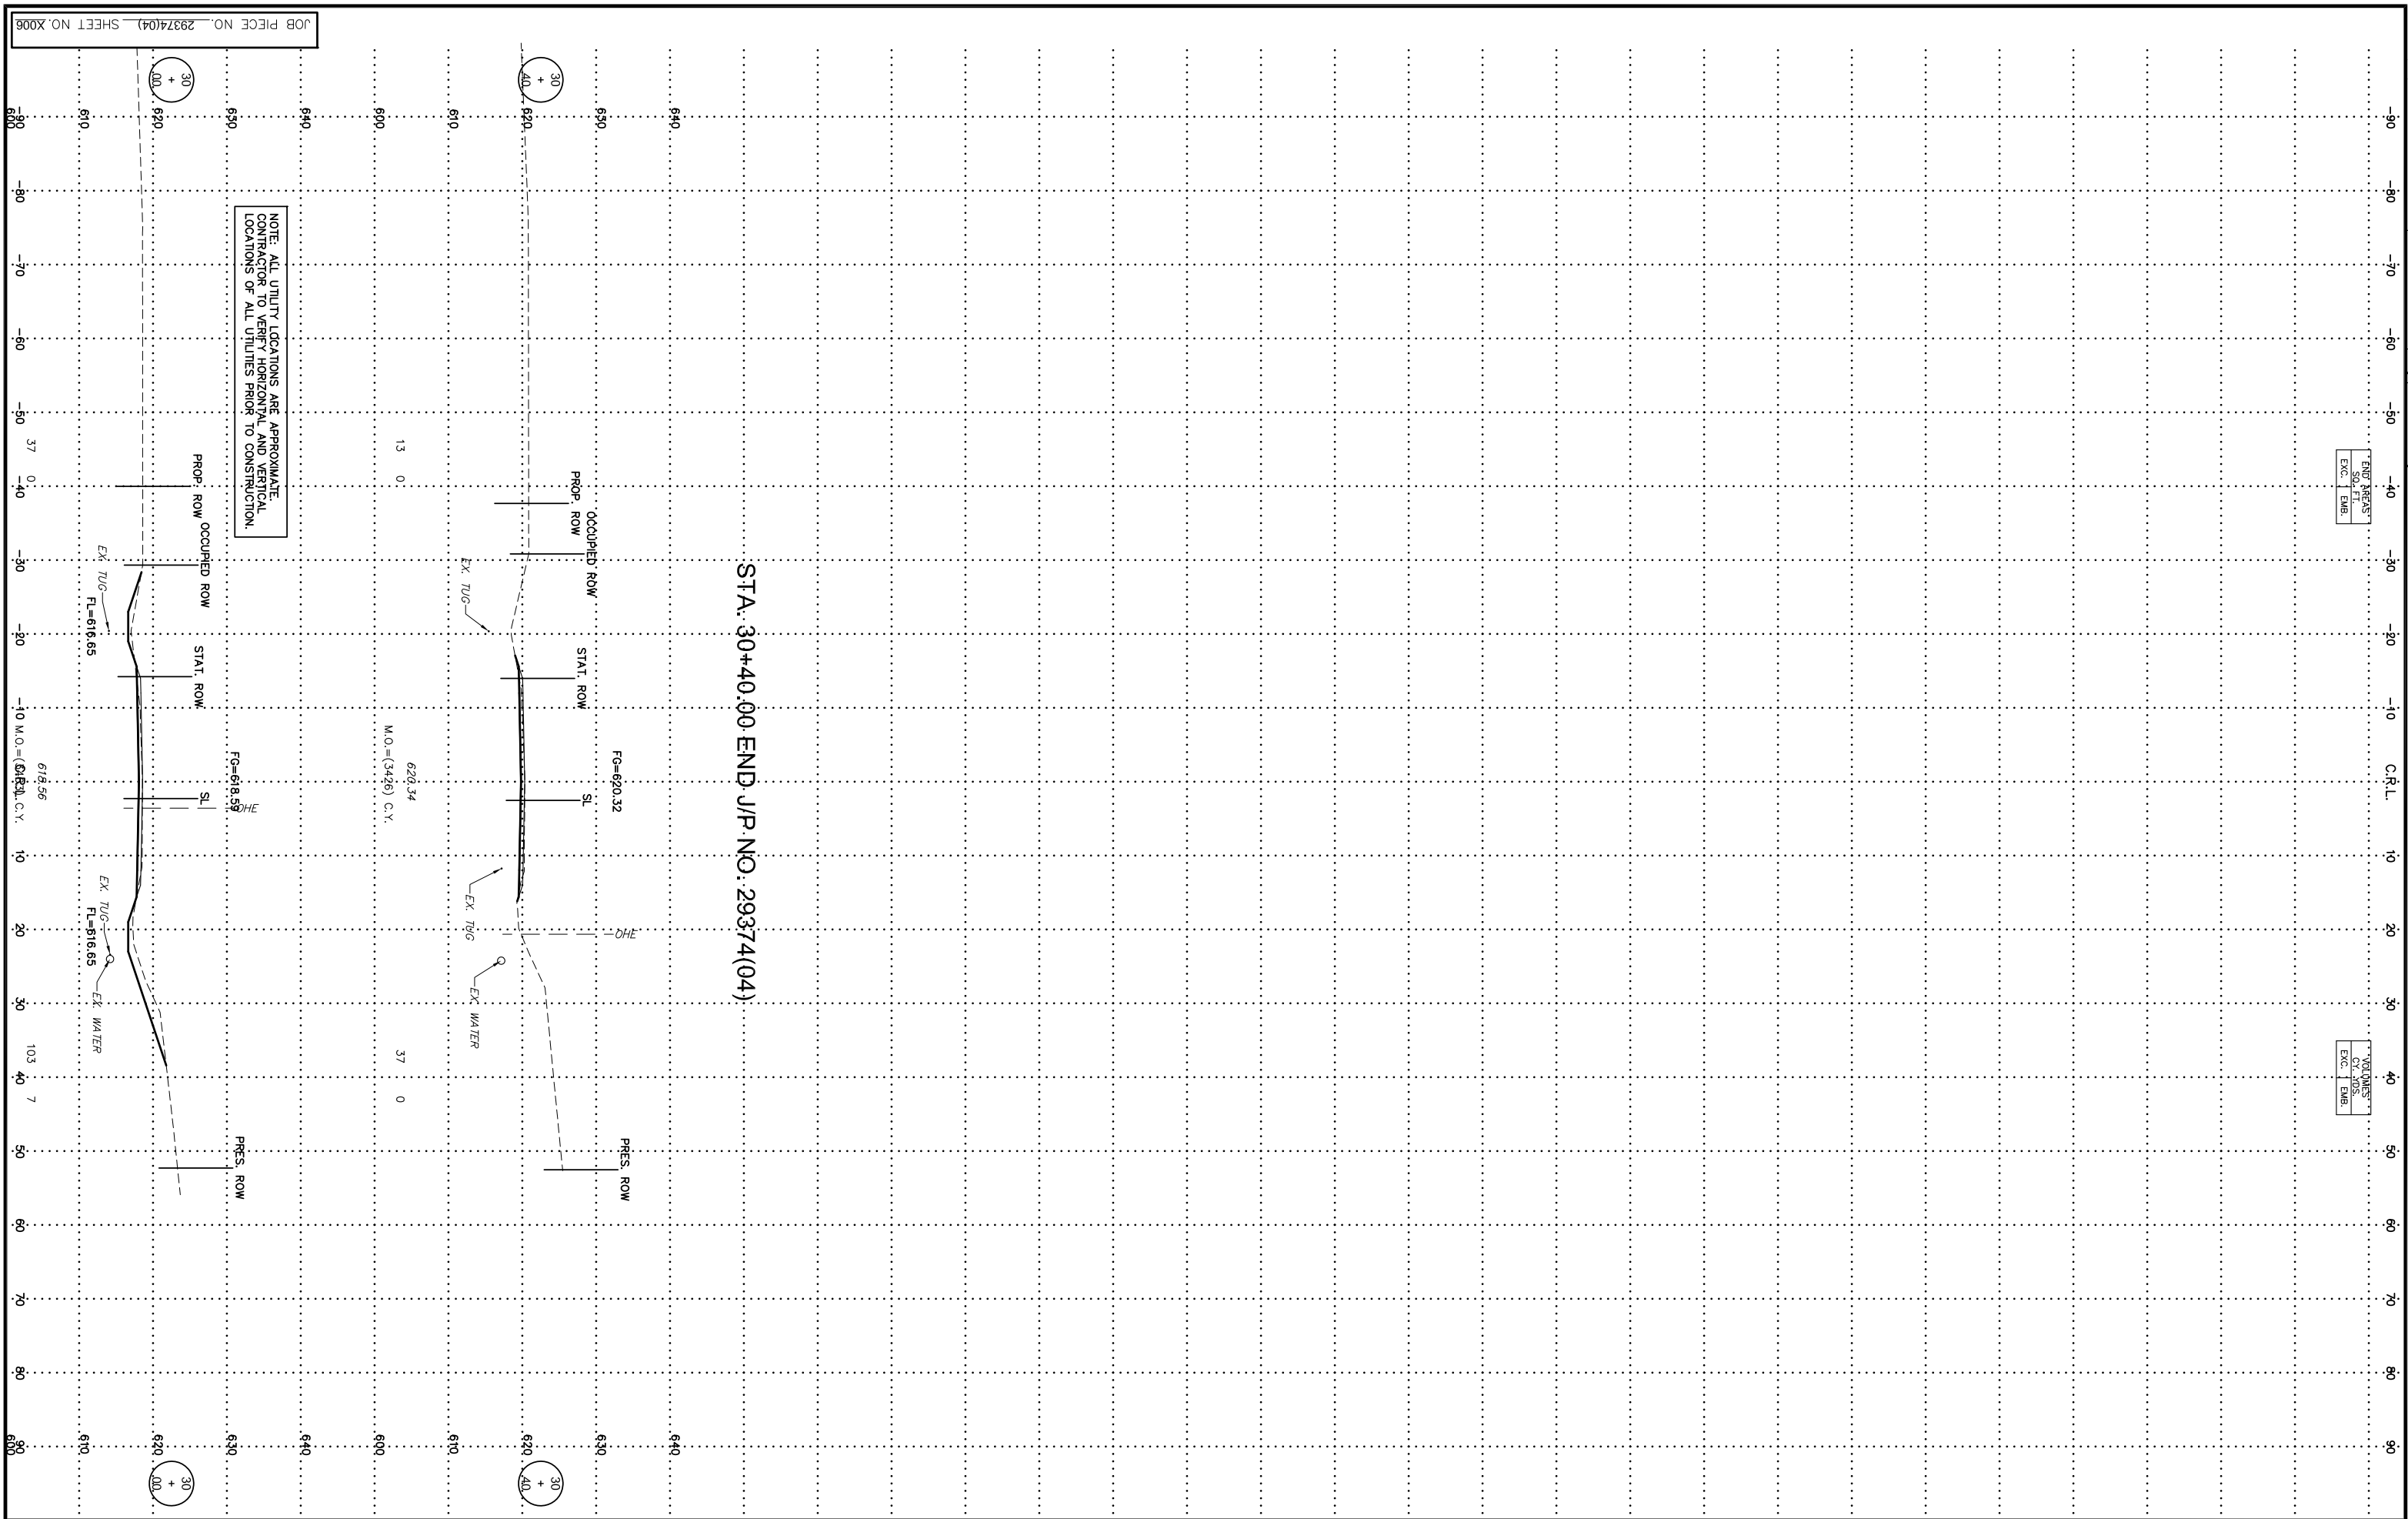

NOTE: ALL UTILITY LOCATIONS ARE APPROXIMATE.  
CONTRACTOR TO VERIFY HORIZONTAL AND VERTICAL  
LOCATIONS OF ALL UTILITIES PRIOR TO CONSTRUCTION.

STA: 30+40.00 END J/P NO: 29374(04)

JOB PIECE NO. 29374(04) SHEET NO. X006