


VOLUMES	
CY. CUT	EMB.

END AREAS	
SO. FT.	EMB.

REV. NO.	DESCRIPTION	DATE
1	REVISED FLOWLINES	10/06/17

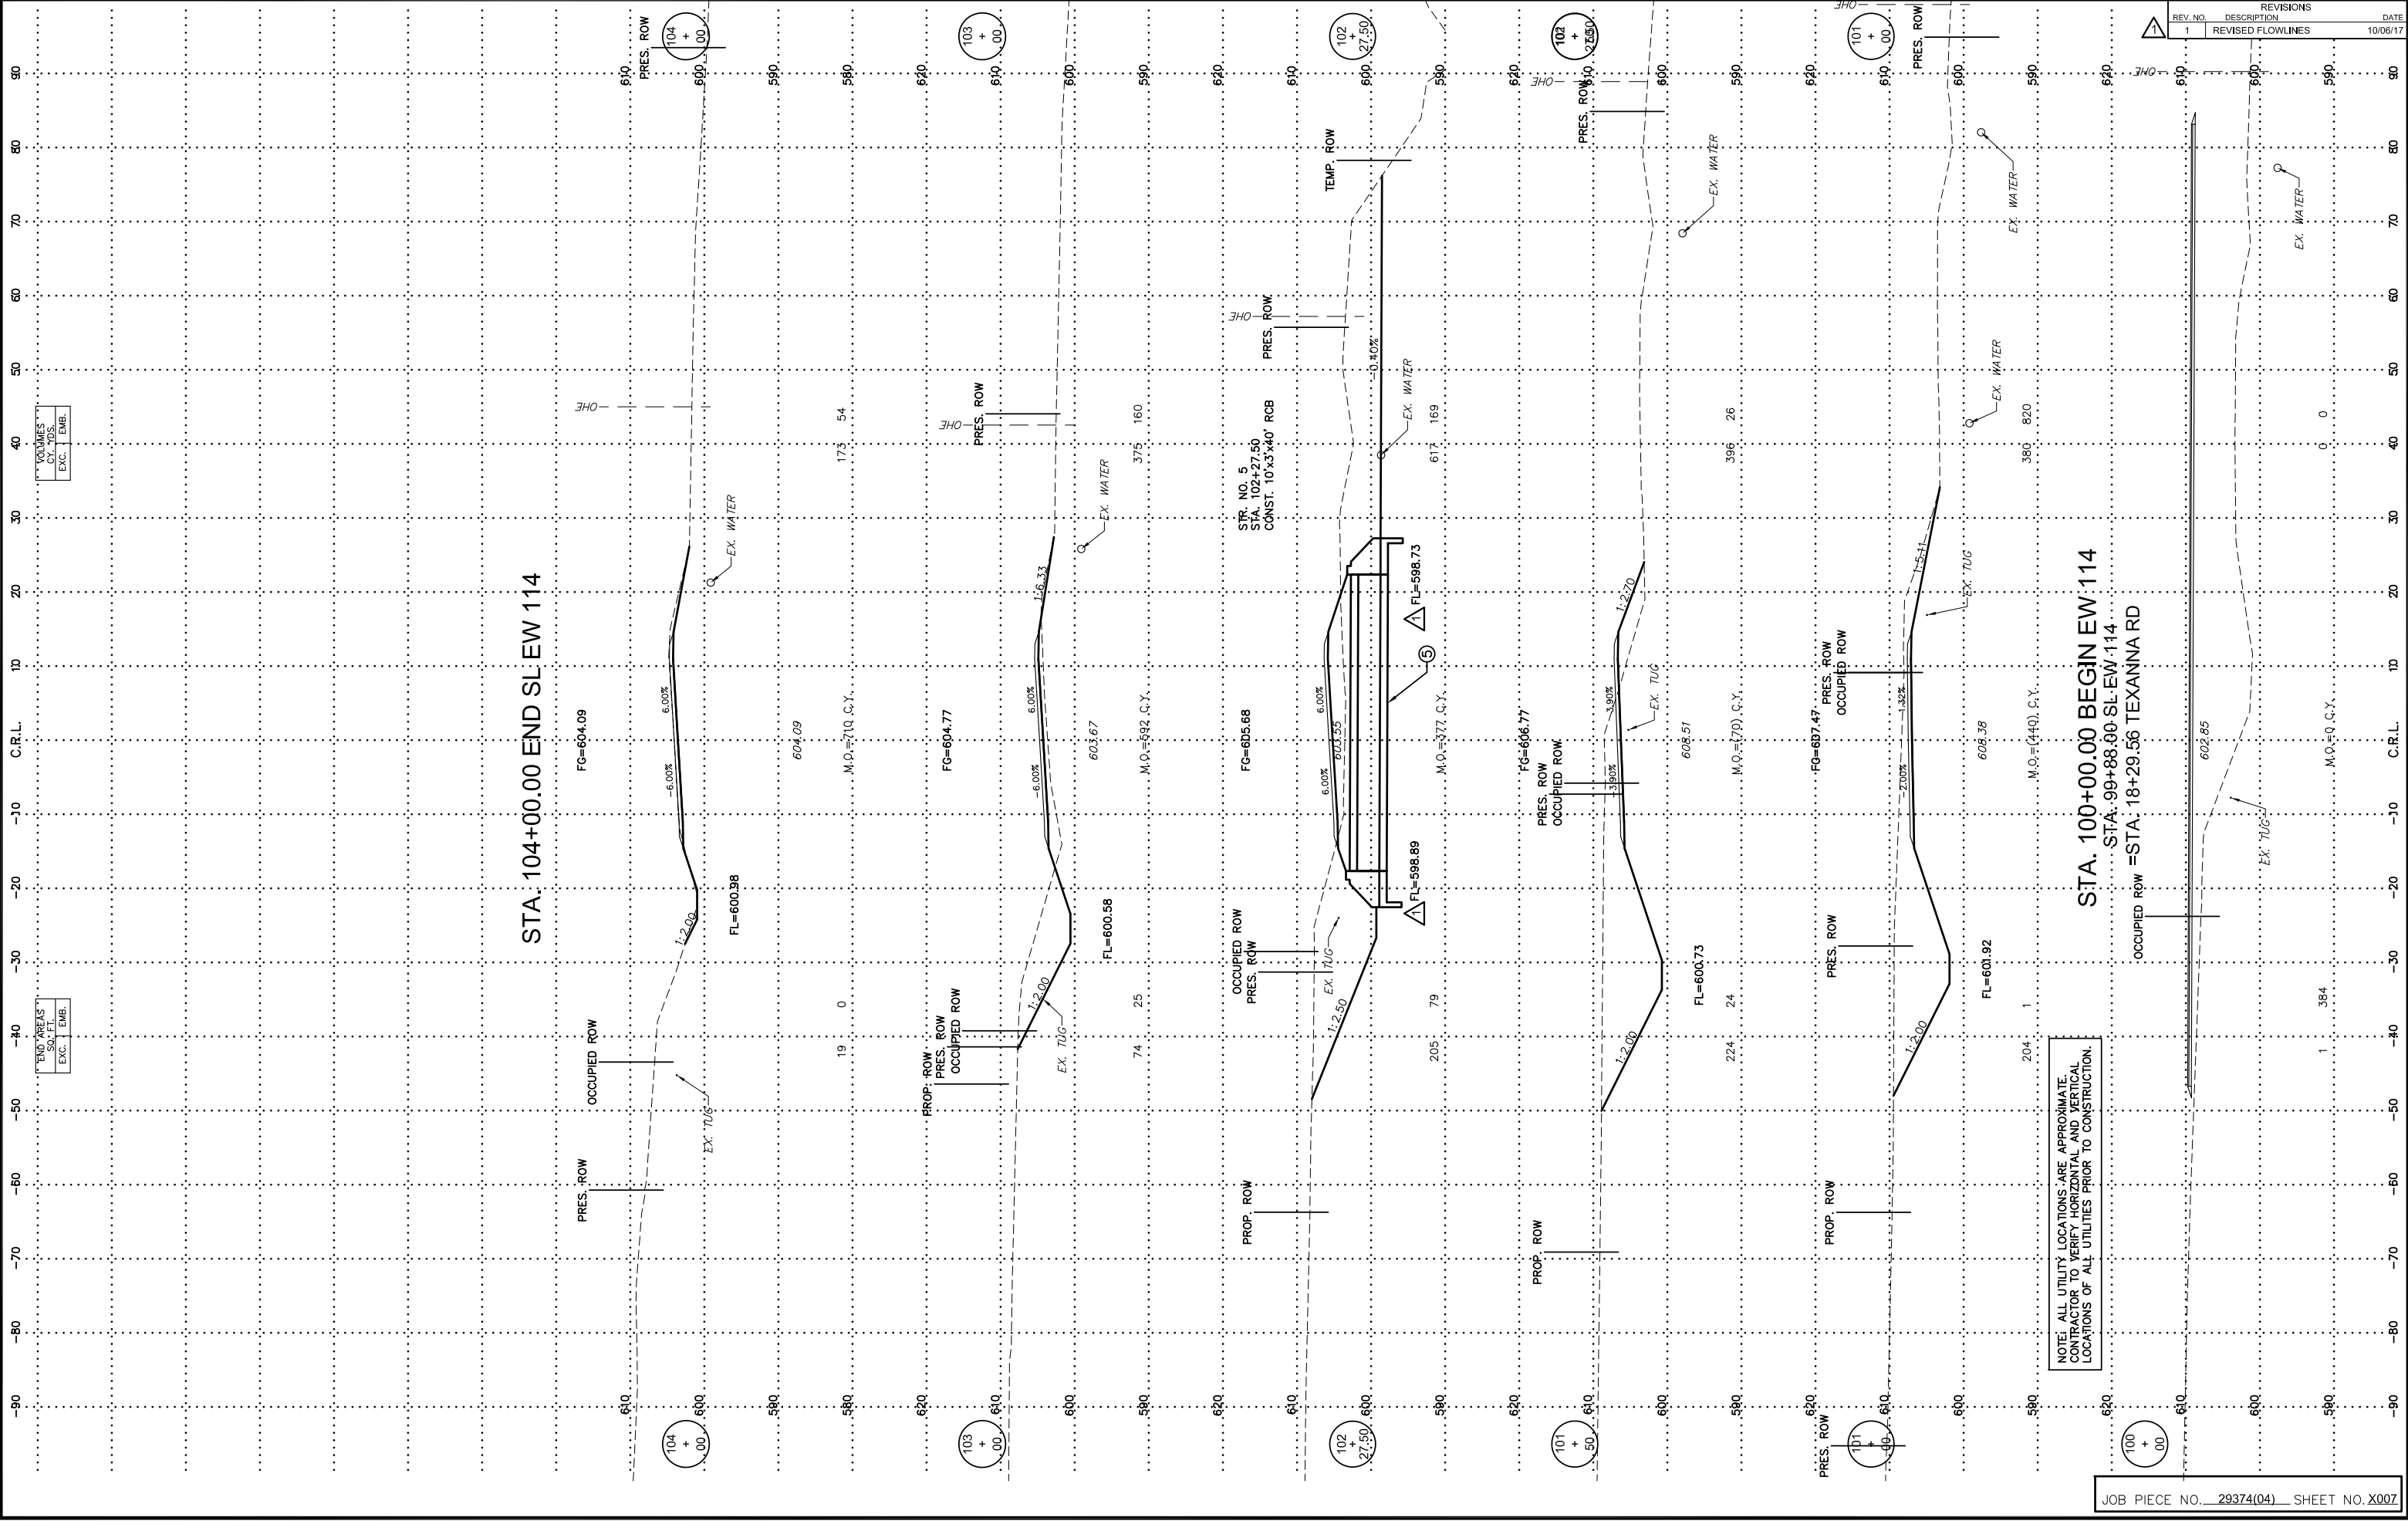

STA. 104+00.00 END SL EW 114

STA. 100+00.00 BEGIN EW 114
STA. 99+88.00 SL EW 114
OCCUPIED ROW = STA. 18+29.56 TEXANNA RD

NOTE: ALL UTILITY LOCATIONS ARE APPROXIMATE. CONTRACTOR TO VERIFY HORIZONTAL AND VERTICAL LOCATIONS OF ALL UTILITIES PRIOR TO CONSTRUCTION.