


DESCRIPTION	REVISIONS	DATE

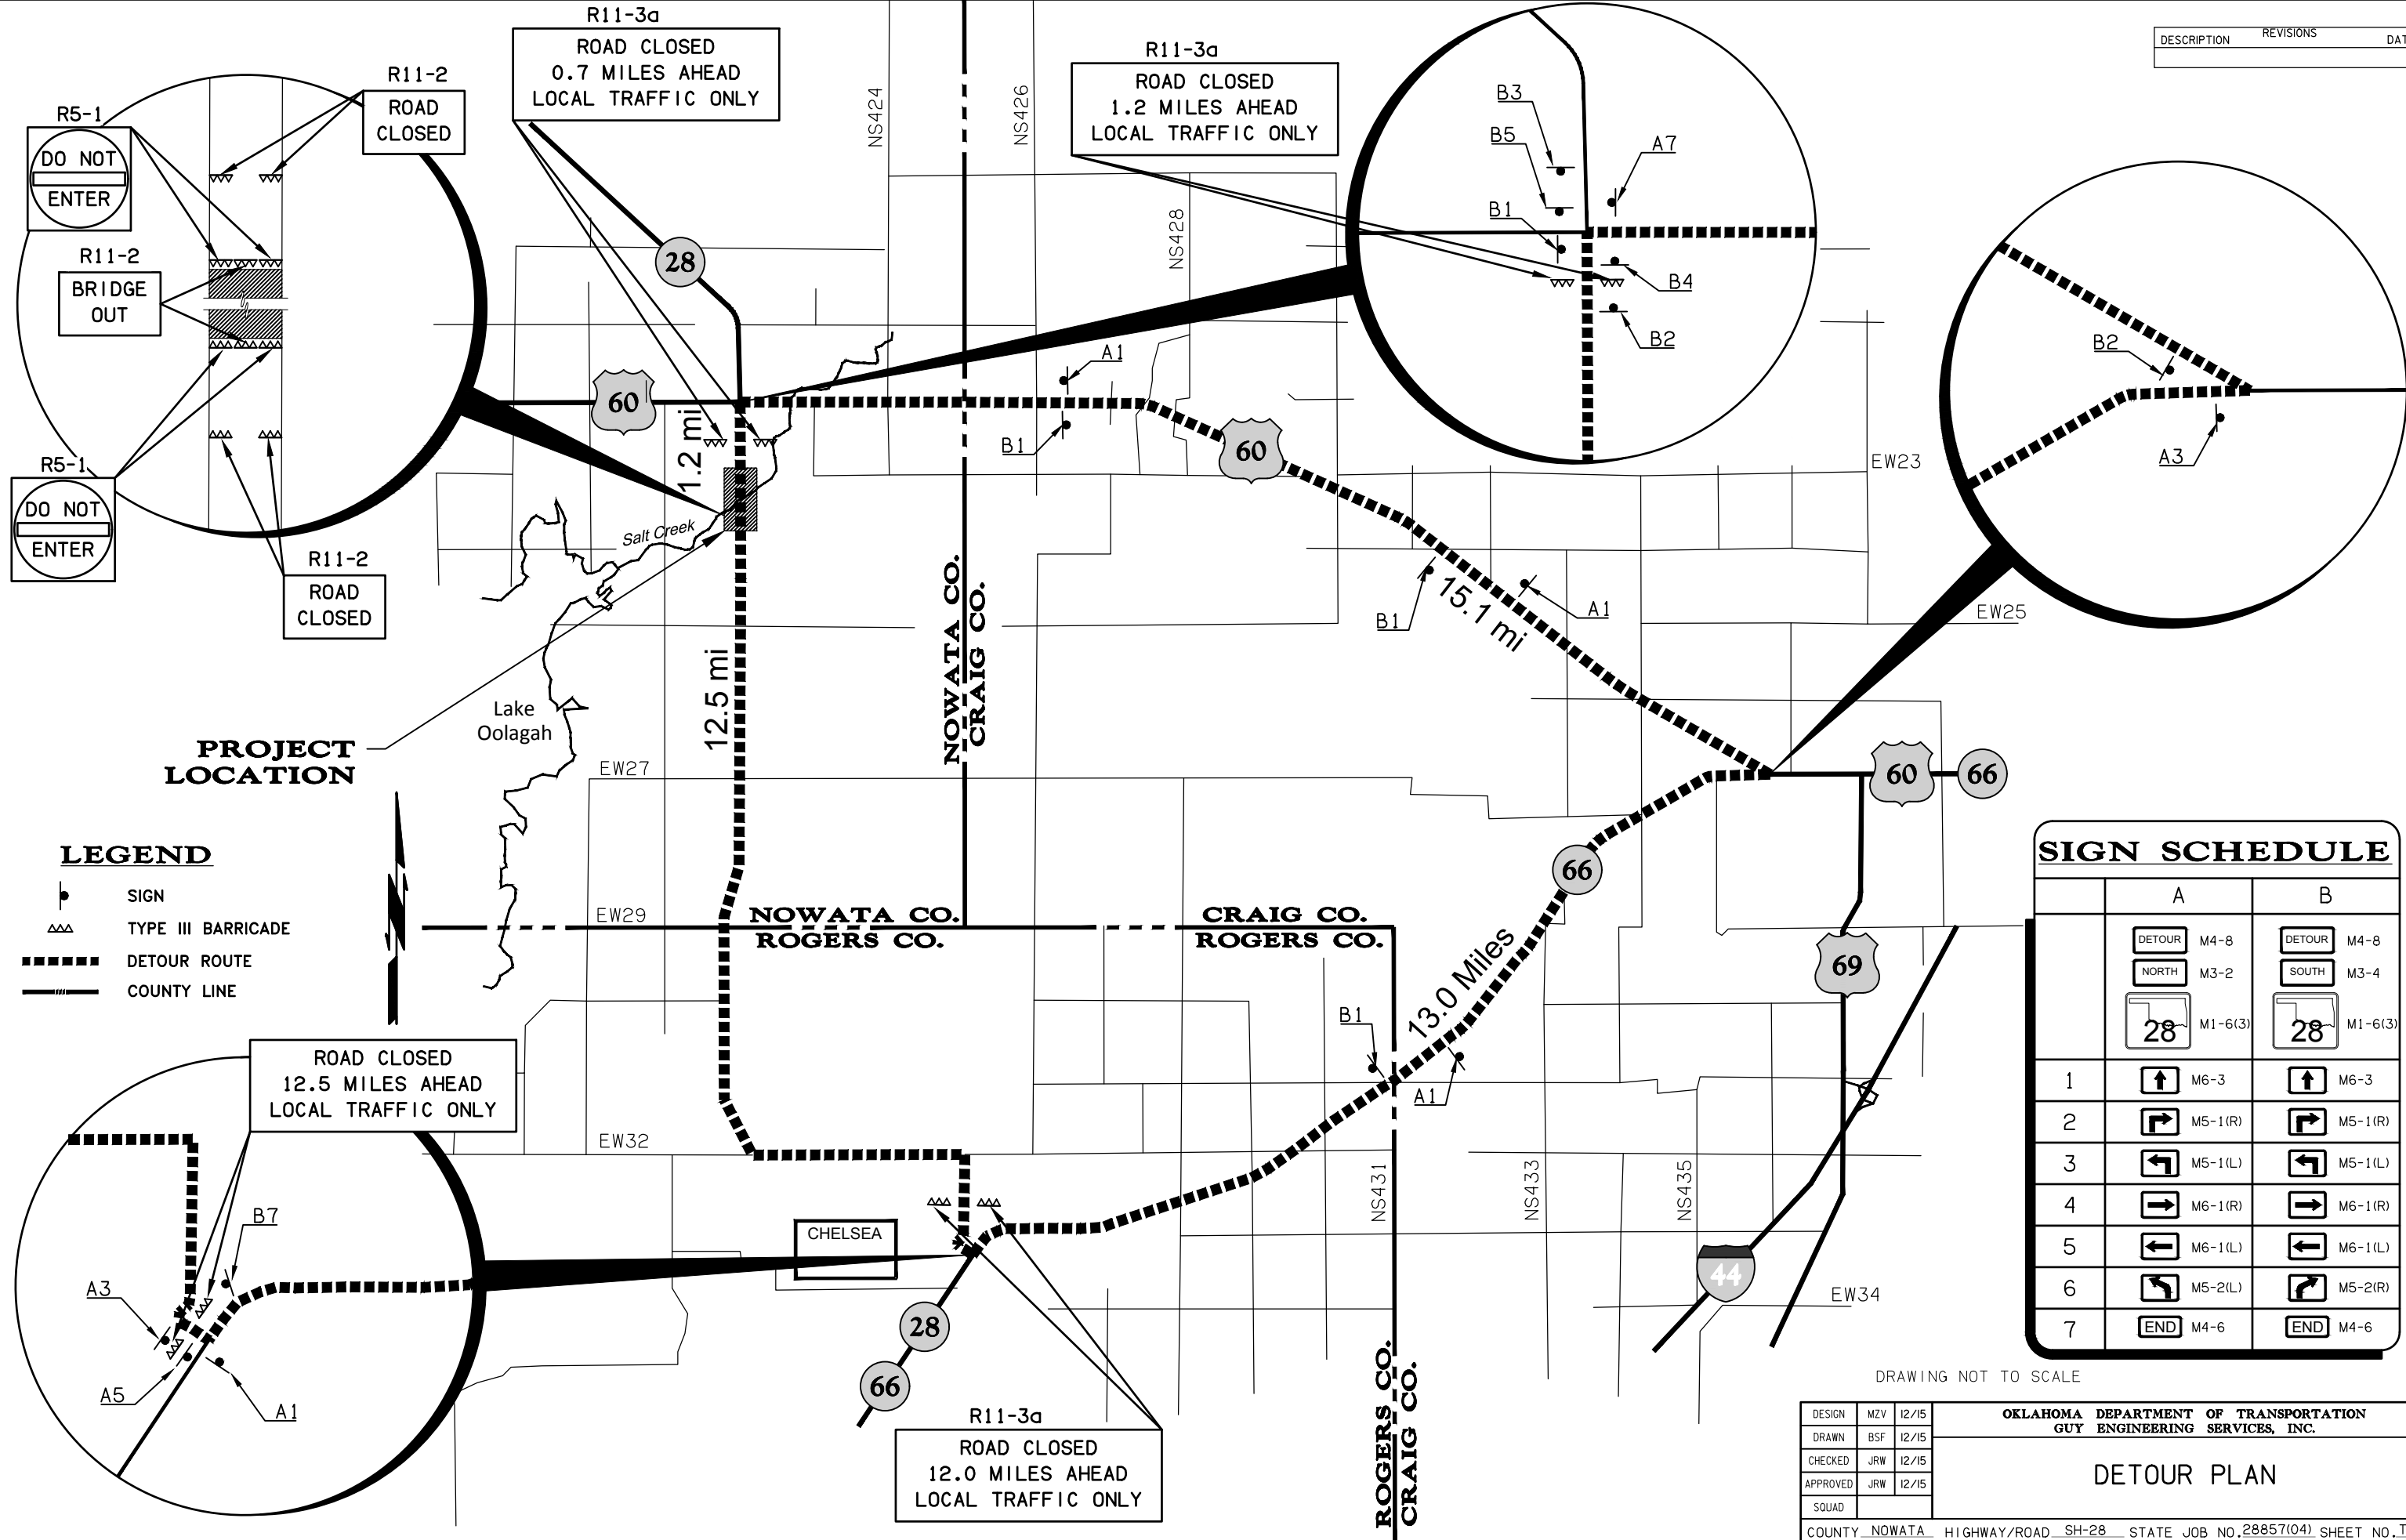

PROJECT LOCATION

LEGEND

- SIGN
- TYPE III BARRICADE
- DETOUR ROUTE
- COUNTY LINE

SIGN SCHEDULE

	A	B
	M4-8	M4-8
	M3-2	M3-4
	M1-6(3)	M1-6(3)
1	M6-3	M6-3
2	M5-1(R)	M5-1(R)
3	M5-1(L)	M5-1(L)
4	M6-1(R)	M6-1(R)
5	M6-1(L)	M6-1(L)
6	M5-2(L)	M5-2(R)
7	M4-6	M4-6

DRAWING NOT TO SCALE

DESIGN	MZV	12/15	OKLAHOMA DEPARTMENT OF TRANSPORTATION GUY ENGINEERING SERVICES, INC.
DRAWN	BSF	12/15	
CHECKED	JRW	12/15	
APPROVED	JRW	12/15	
SQUAD			
DETOUR PLAN			
COUNTY NOWATA HIGHWAY/ROAD SH-28 STATE JOB NO. 28857(04) SHEET NO. T001			

Monday, July 31, 2017 3:56:44 PM
 V:\12-716E SH-28 Salt Creek JP 28857 CAD\PLANS\716-DETOUR MAP.dwg