


SEC. 35 T14N R4W

SEC. 36 T14N R4W

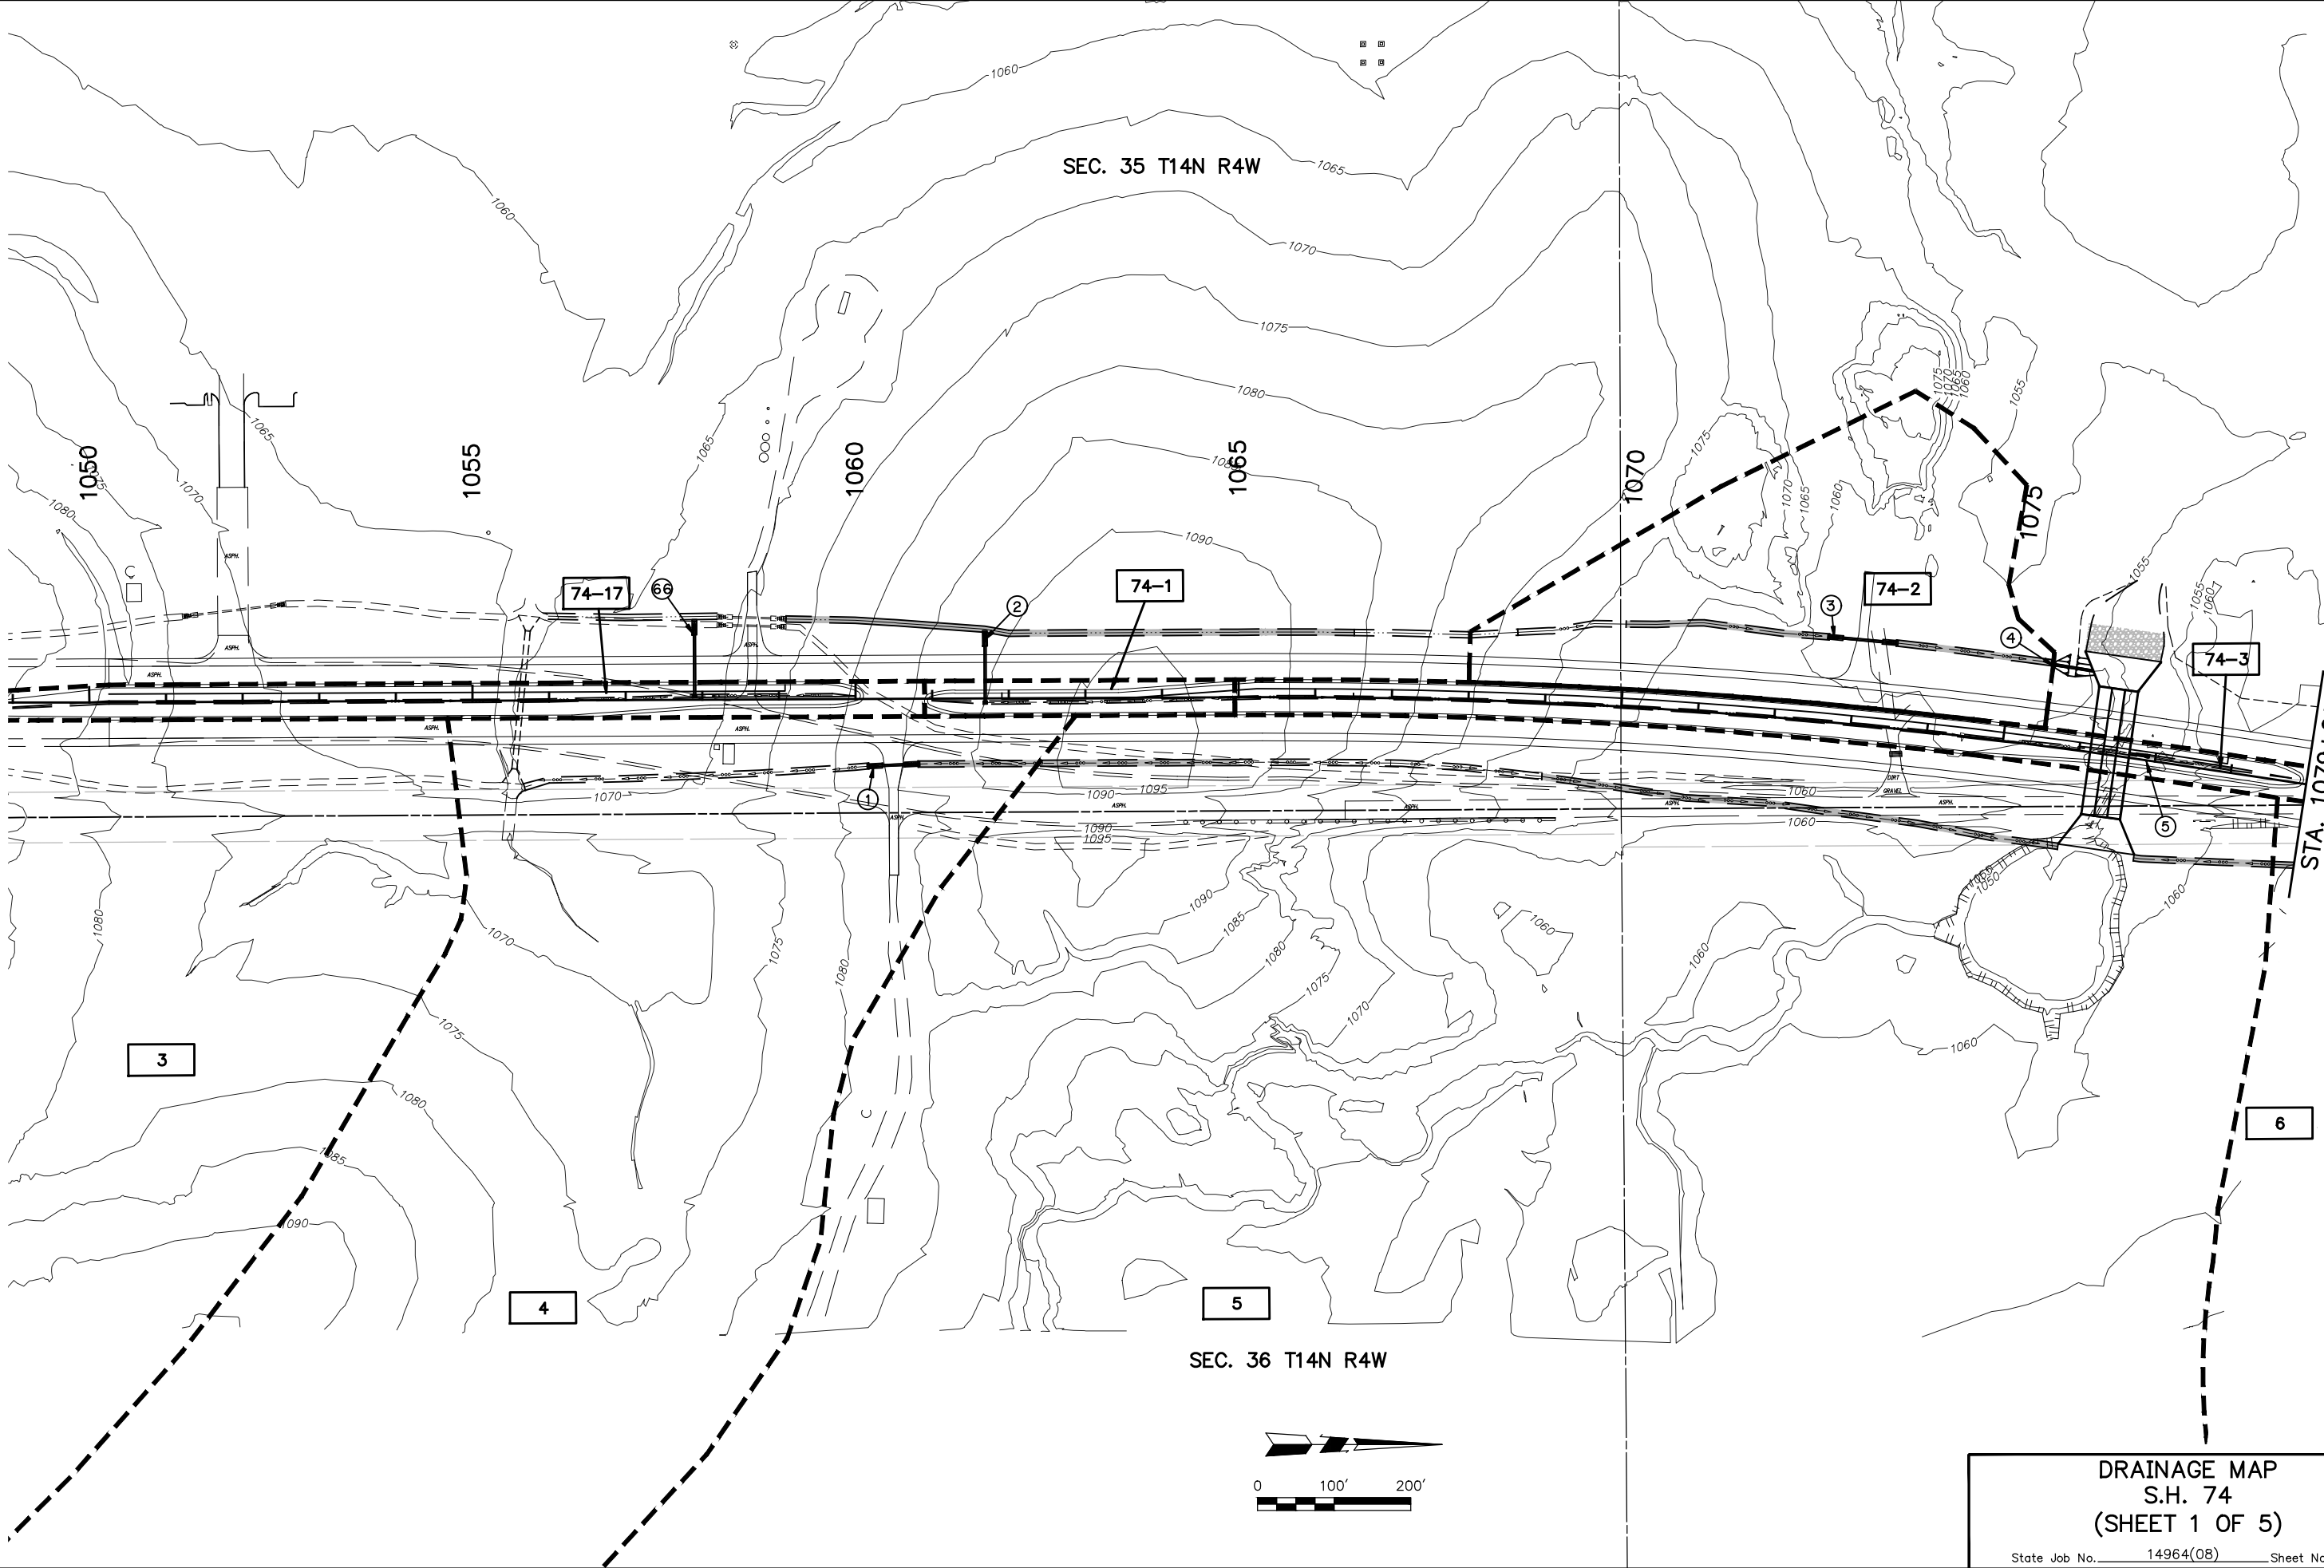


3

4

5

6

STA. 1079+00

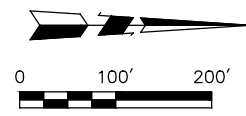

DRAINAGE MAP
 S.H. 74
 (SHEET 1 OF 5)

State Job No. 14964(08) Sheet No. 22

OKLAHOMA COUNTY

S.H. 74