
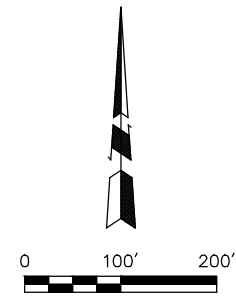


SEC. 23 T14N R4W

SEC. 24 T14N R4W

SEE SURVEY DATA SHEETS FOR CURVE SURVEY

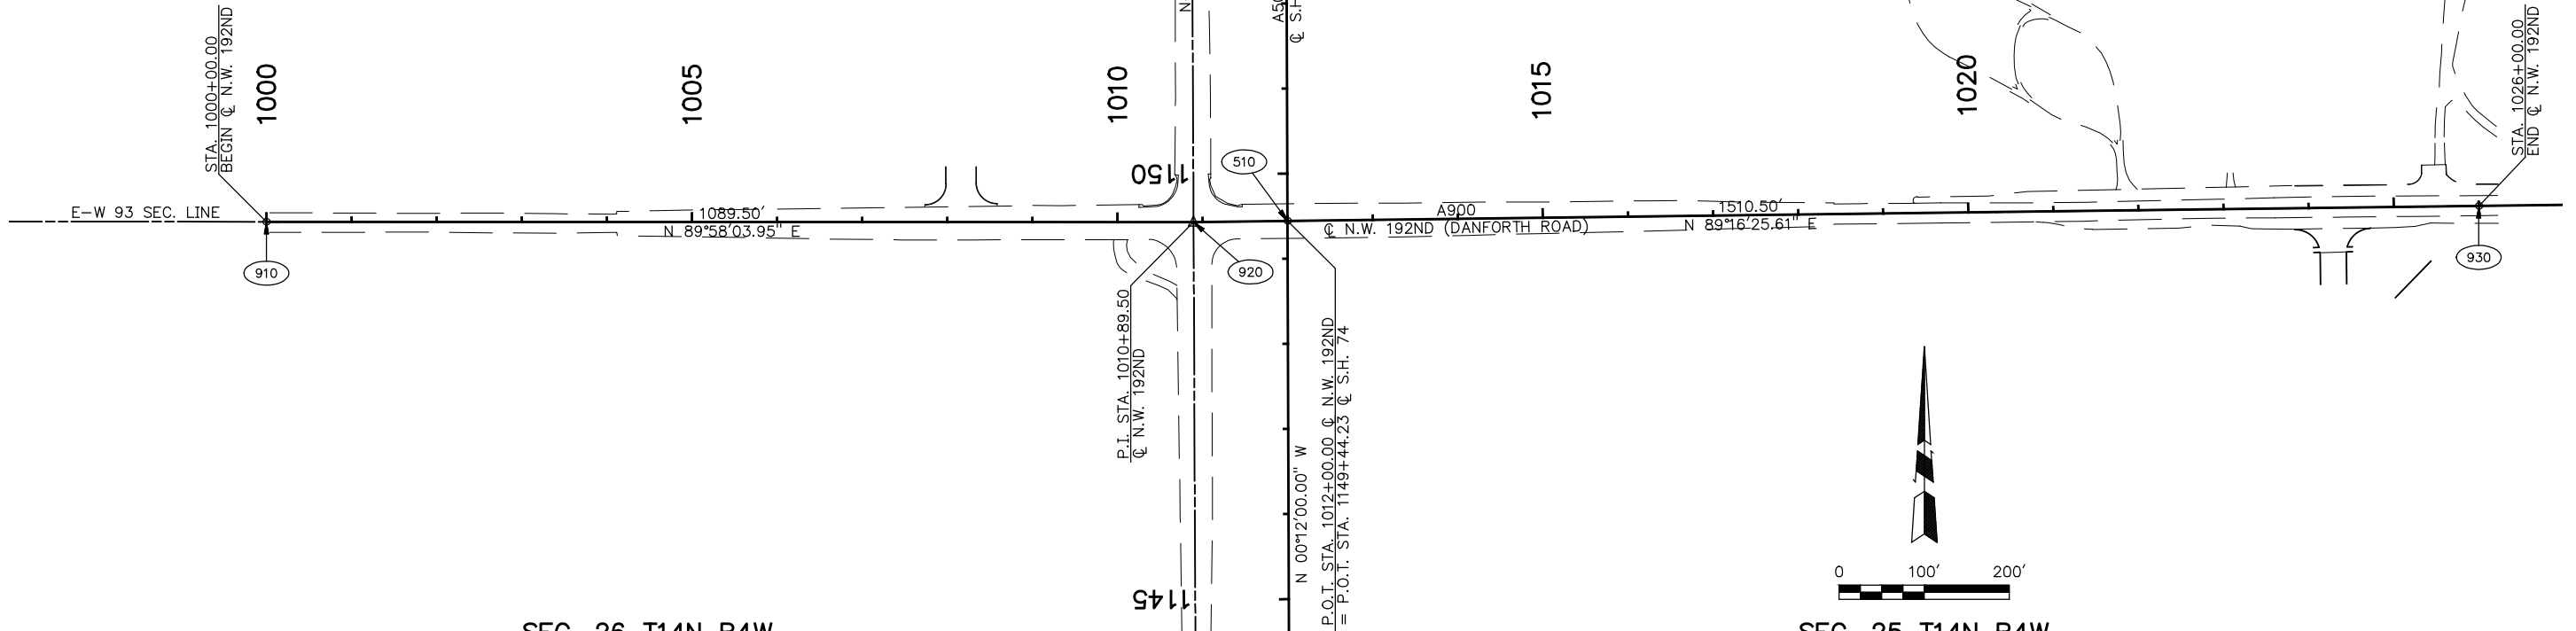



SEC. 26 T14N R4W

SEC. 25 T14N R4W

SEC. 14 T14N R4W

SEC. 13 T14N R4W

CURVE DATA CVE No. C1070 @ N.W. 206TH P.I. STA. 1018+67.23 $\Delta = 03^{\circ}21'37.78''$ RT. R = 5729.5780' D = 01'00'00.00" T = 168.0730' L = 336.0496' Ch = 336.0014' E = 2.4646' e = 0.06 S = N.C. V = 45 MPH	CURVE DATA CVE No. C1080 @ N.W. 206TH P.I. STA. 1022+00.17 $\Delta = 03^{\circ}17'53.78''$ LT. R = 5729.5780' D = 01'00'00.00" T = 164.9592' L = 329.8273' Ch = 329.7818' E = 2.3742' e = 0.06 S = N.C. V = 45 MPH
--	--

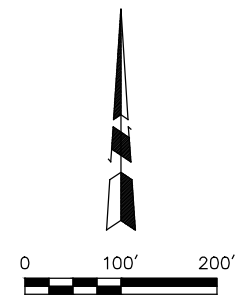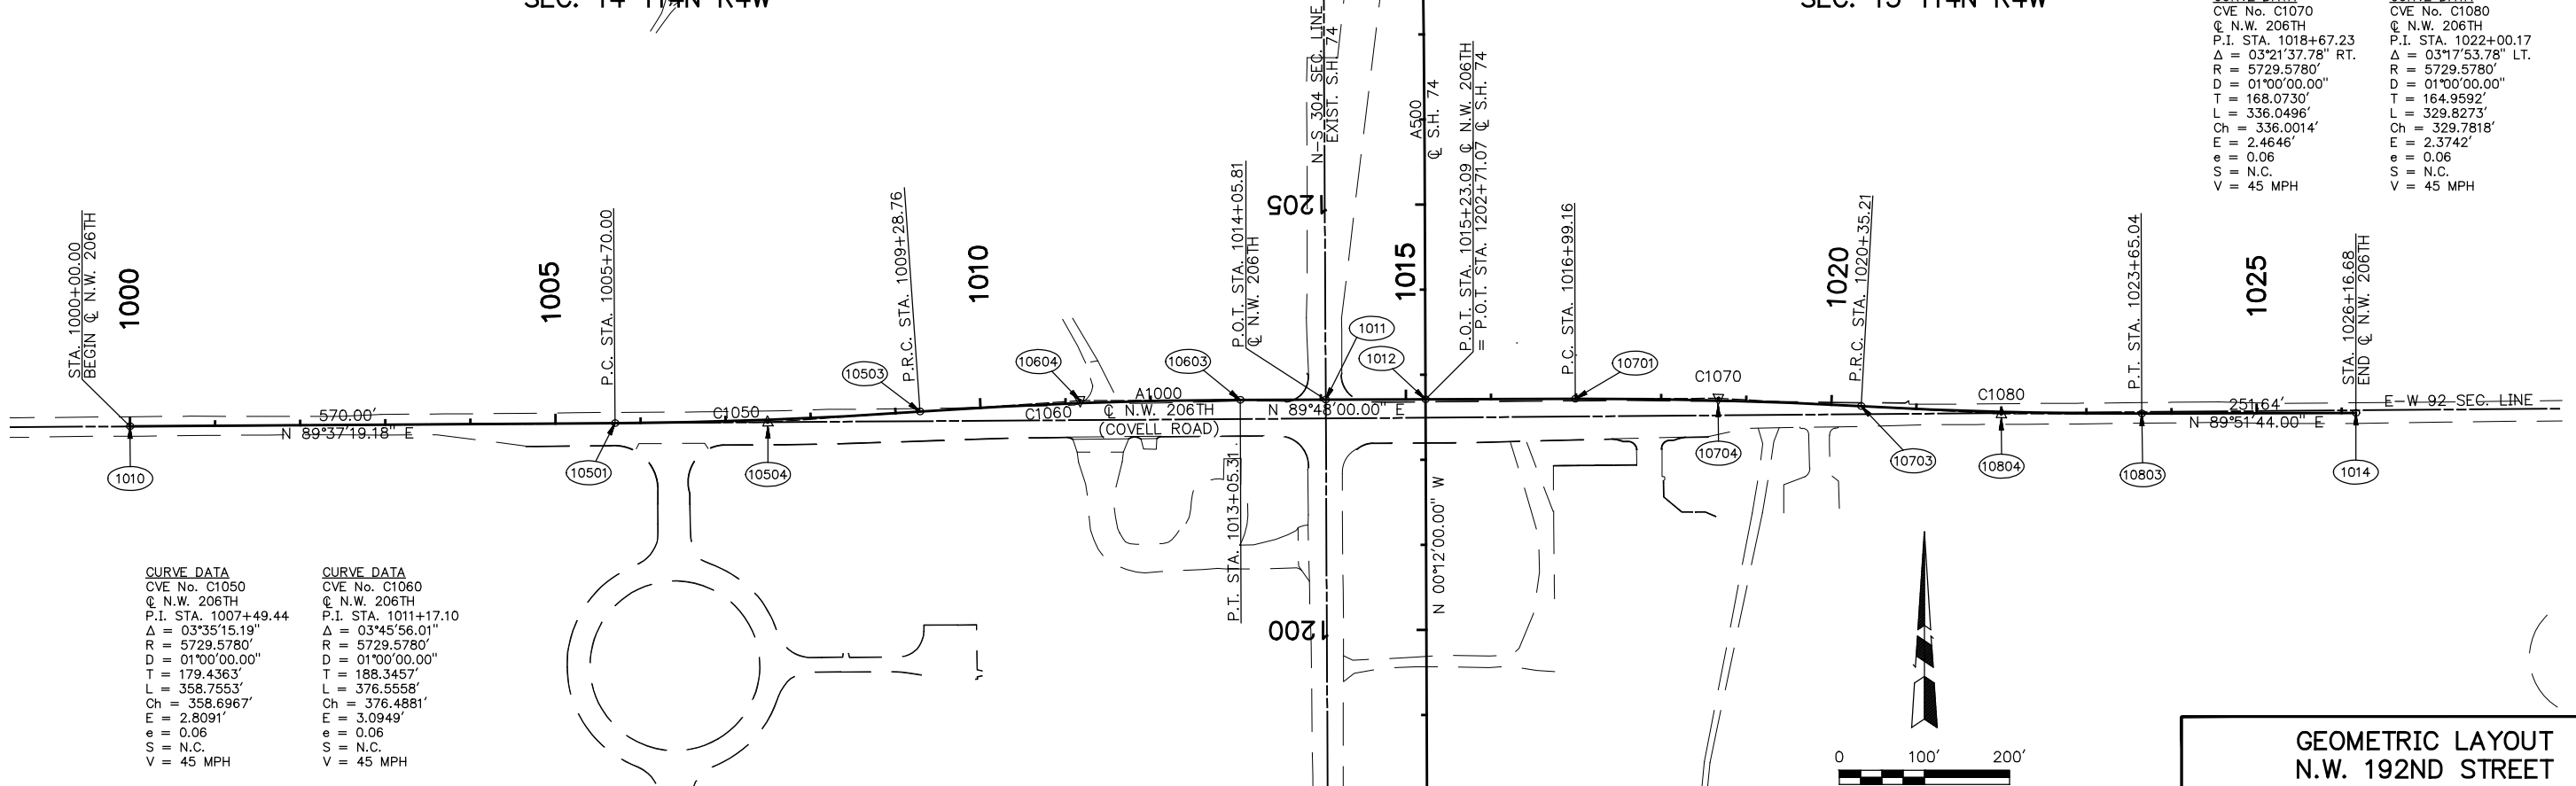

CURVE DATA CVE No. C1050 @ N.W. 206TH P.I. STA. 1007+49.44 $\Delta = 03^{\circ}35'15.19''$ R = 5729.5780' D = 01'00'00.00" T = 179.4363' L = 358.7553' Ch = 358.6967' E = 2.8091' e = 0.06 S = N.C. V = 45 MPH	CURVE DATA CVE No. C1060 @ N.W. 206TH P.I. STA. 1011+17.10 $\Delta = 03^{\circ}45'56.01''$ R = 5729.5780' D = 01'00'00.00" T = 188.3457' L = 376.5558' Ch = 376.4881' E = 3.0949' e = 0.06 S = N.C. V = 45 MPH
--	--

SEC. 23 T14N R4W

SEC. 24 T14N R4W

GEOMETRIC LAYOUT
N.W. 192ND STREET
& N.W. 206TH STREET