


SEC 35 T14N R4W

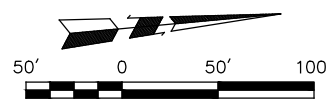

SEE SURVEY DATA SHEETS FOR C SURVEY


ALL PROPOSED R/W IS DIMENSIONED AND STATIONED FROM THE CENTERLINE OF S.H. 74

**CAUTION - WATER LINE TELE. UNDER POWER UNDER**

**CAUTION - OIL LINE POWER OVER FIBER OPTIC**

**CAUTION - TELE. UNDER WATER LINE**

**CAUTION - WATER LINE POWER OVERHEAD GAS LINE**

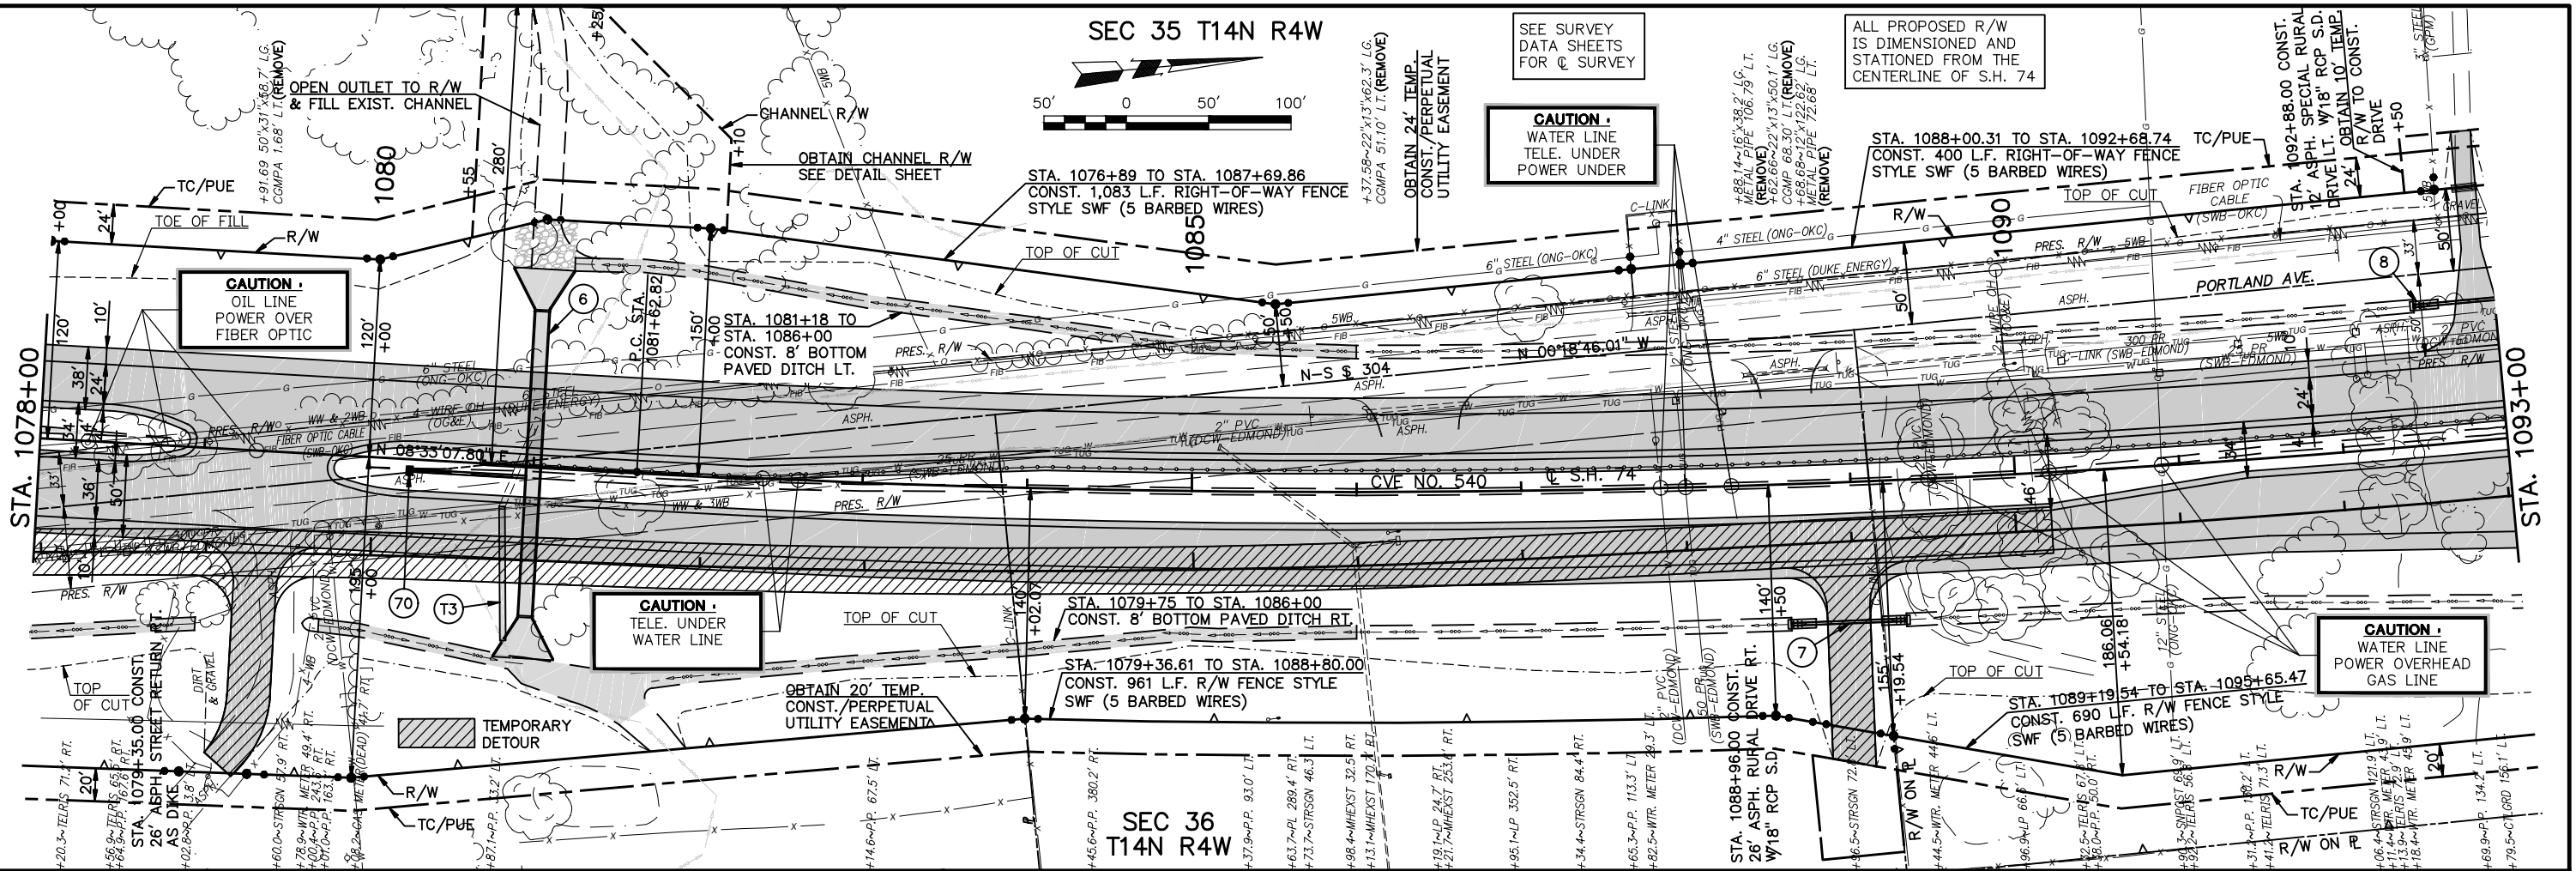

SEC 36 T14N R4W

