



SEC 26 T14N R4W

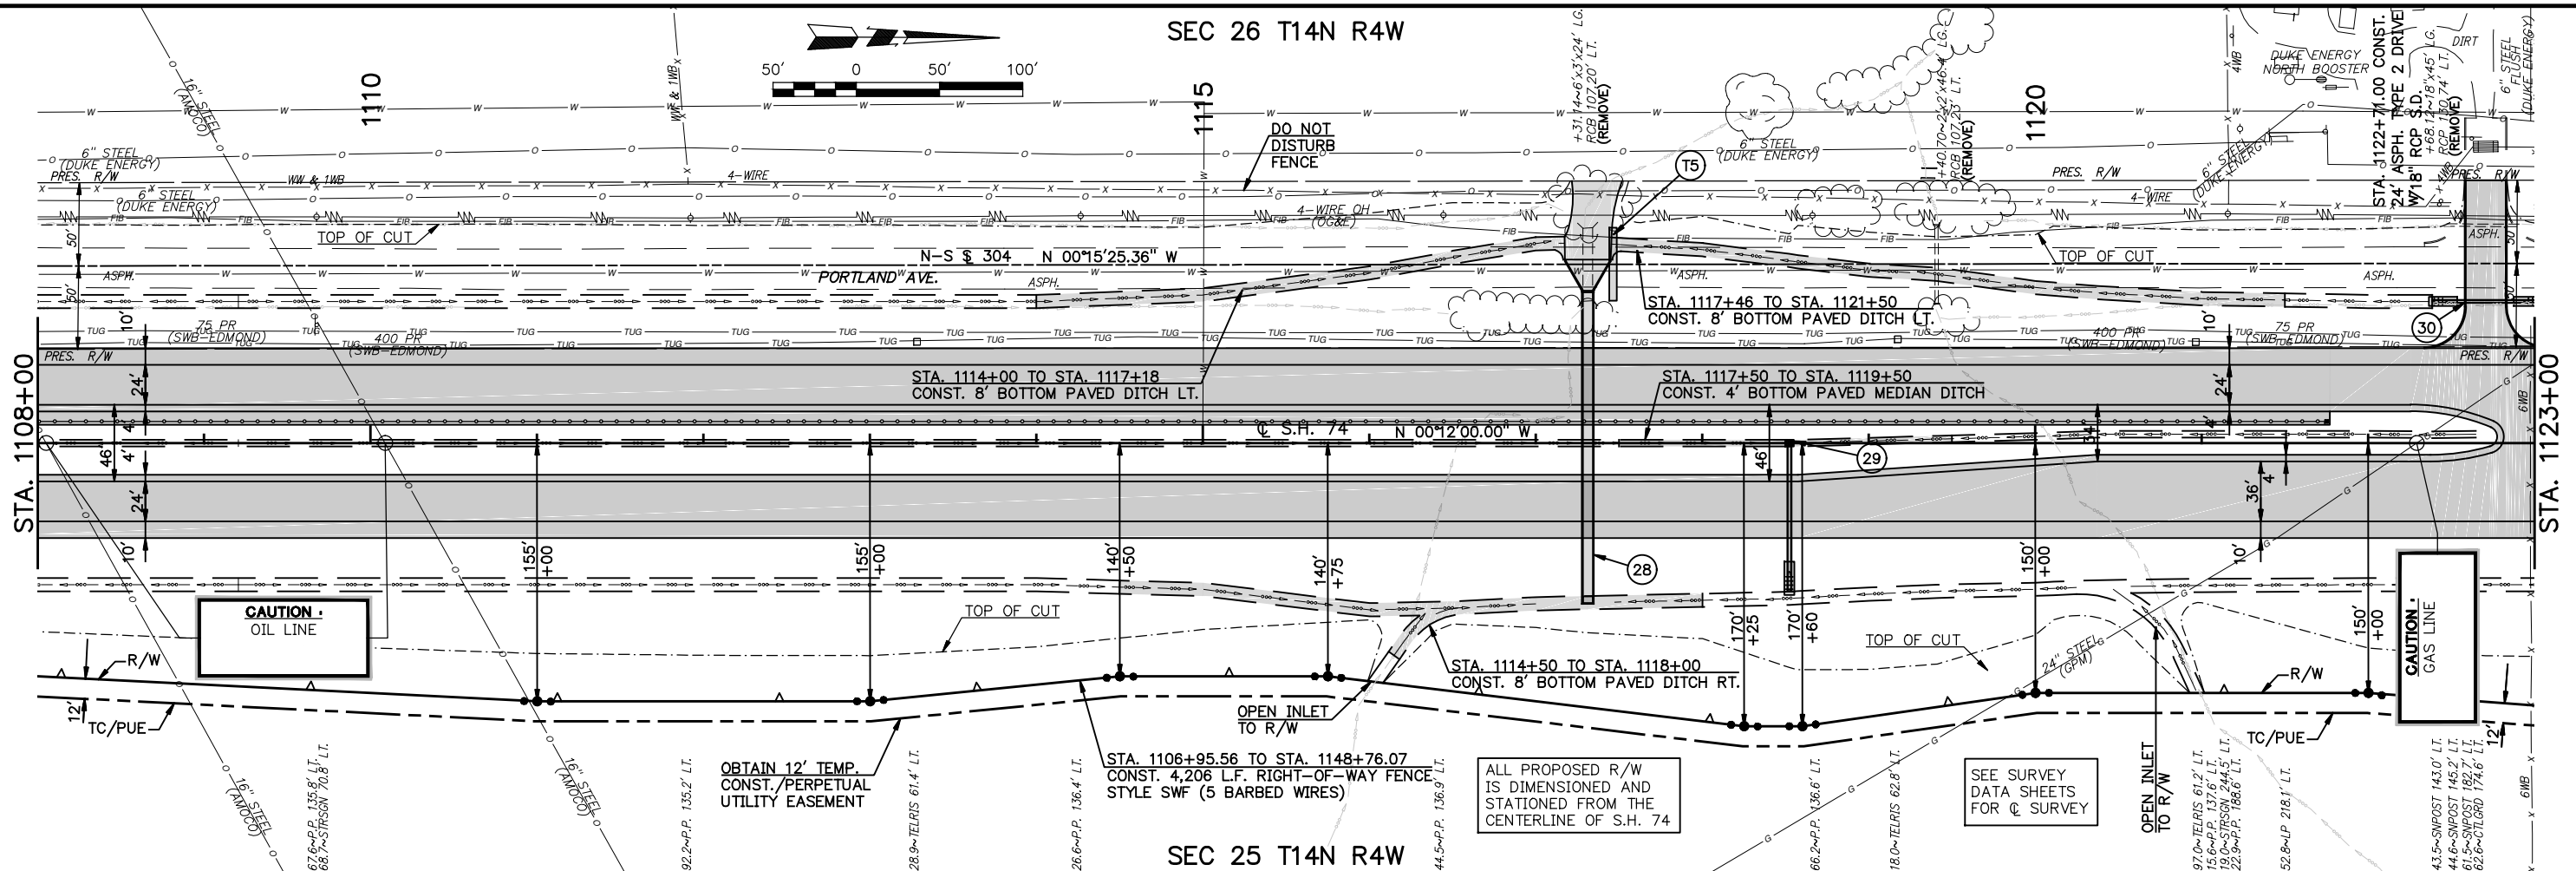

SEC 25 T14N R4W

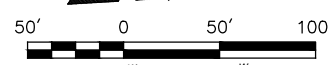