
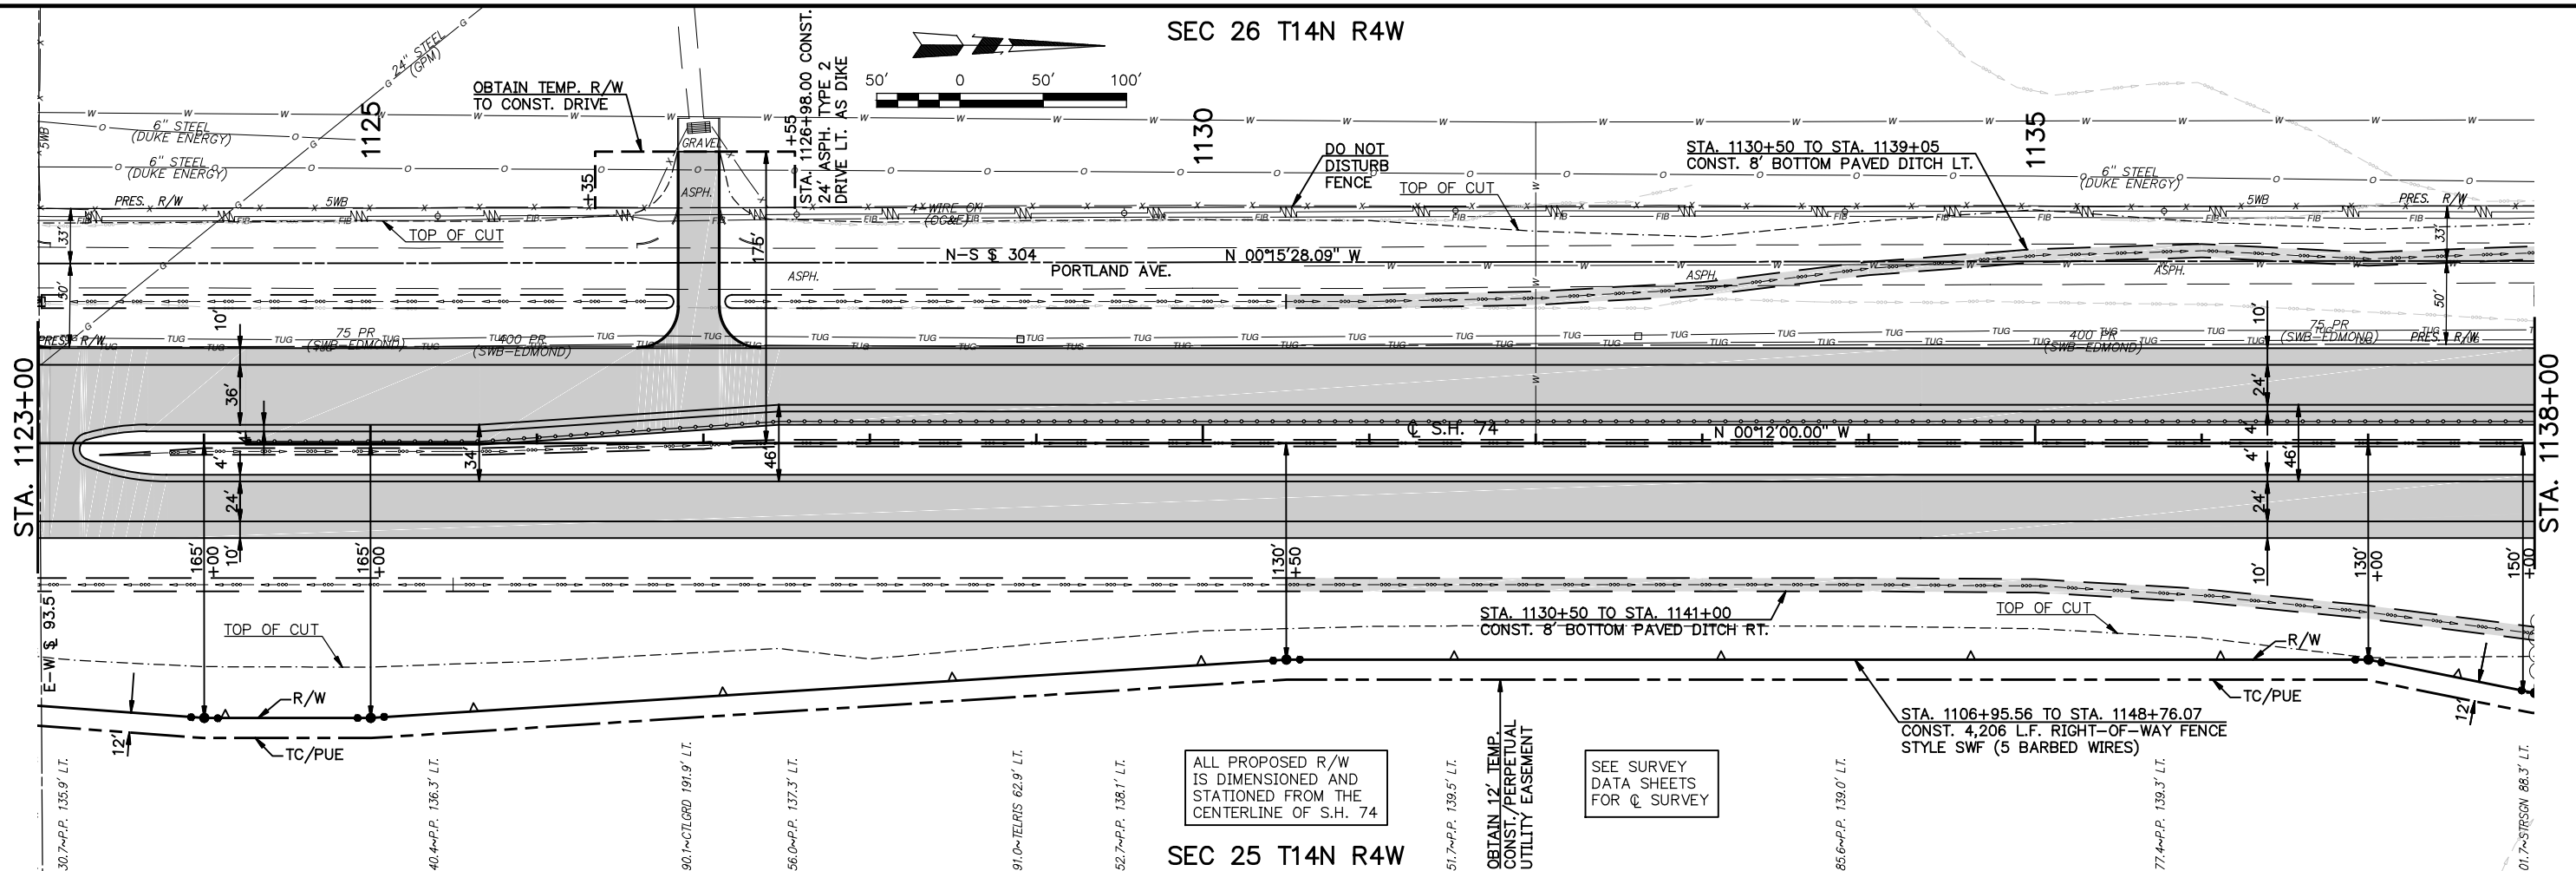


SEC 26 T14N R4W

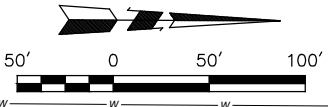

SEC 25 T14N R4W

ALL PROPOSED R/W IS DIMENSIONED AND STATIONED FROM THE CENTERLINE OF S.H. 74

SEE SURVEY DATA SHEETS FOR Q SURVEY

