


SEC 23 T14N R4W

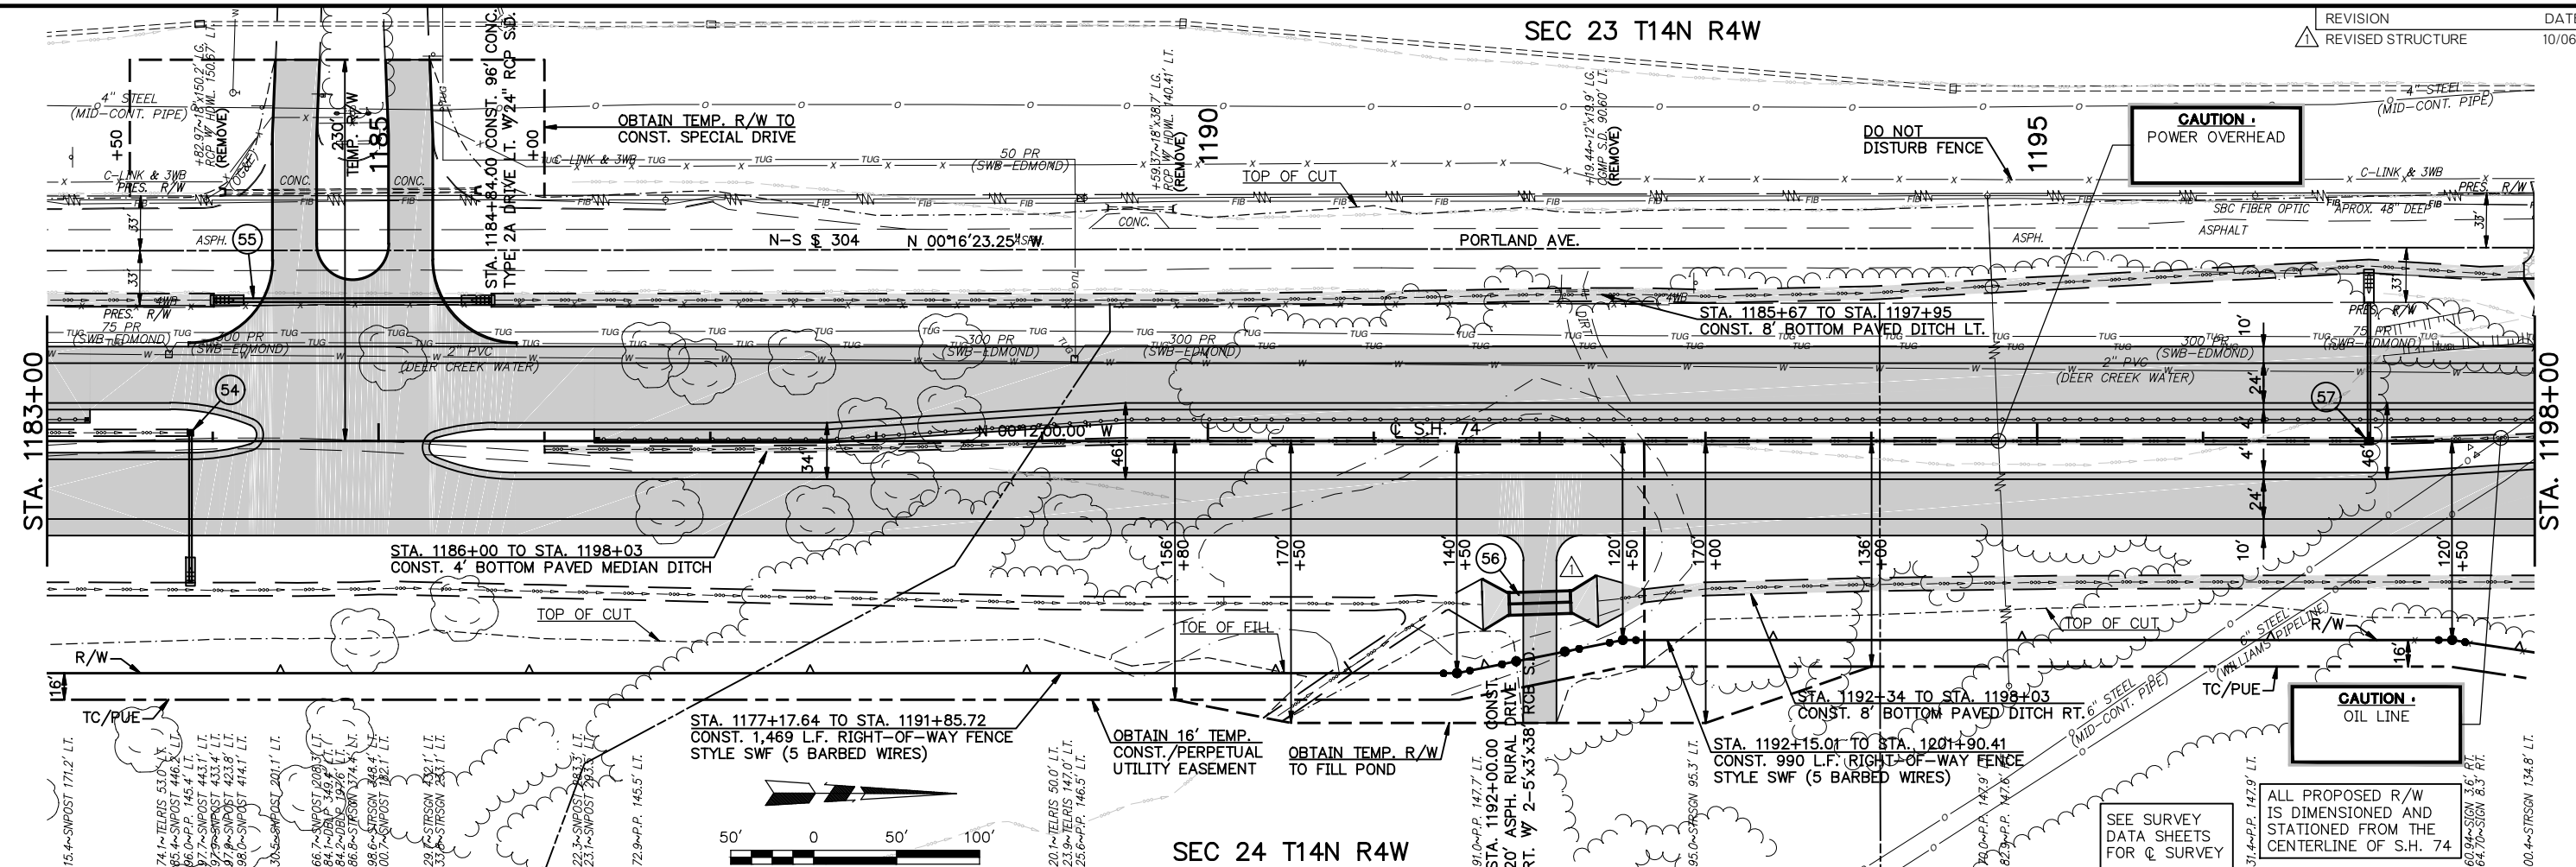

SEC 24 T14N R4W

