
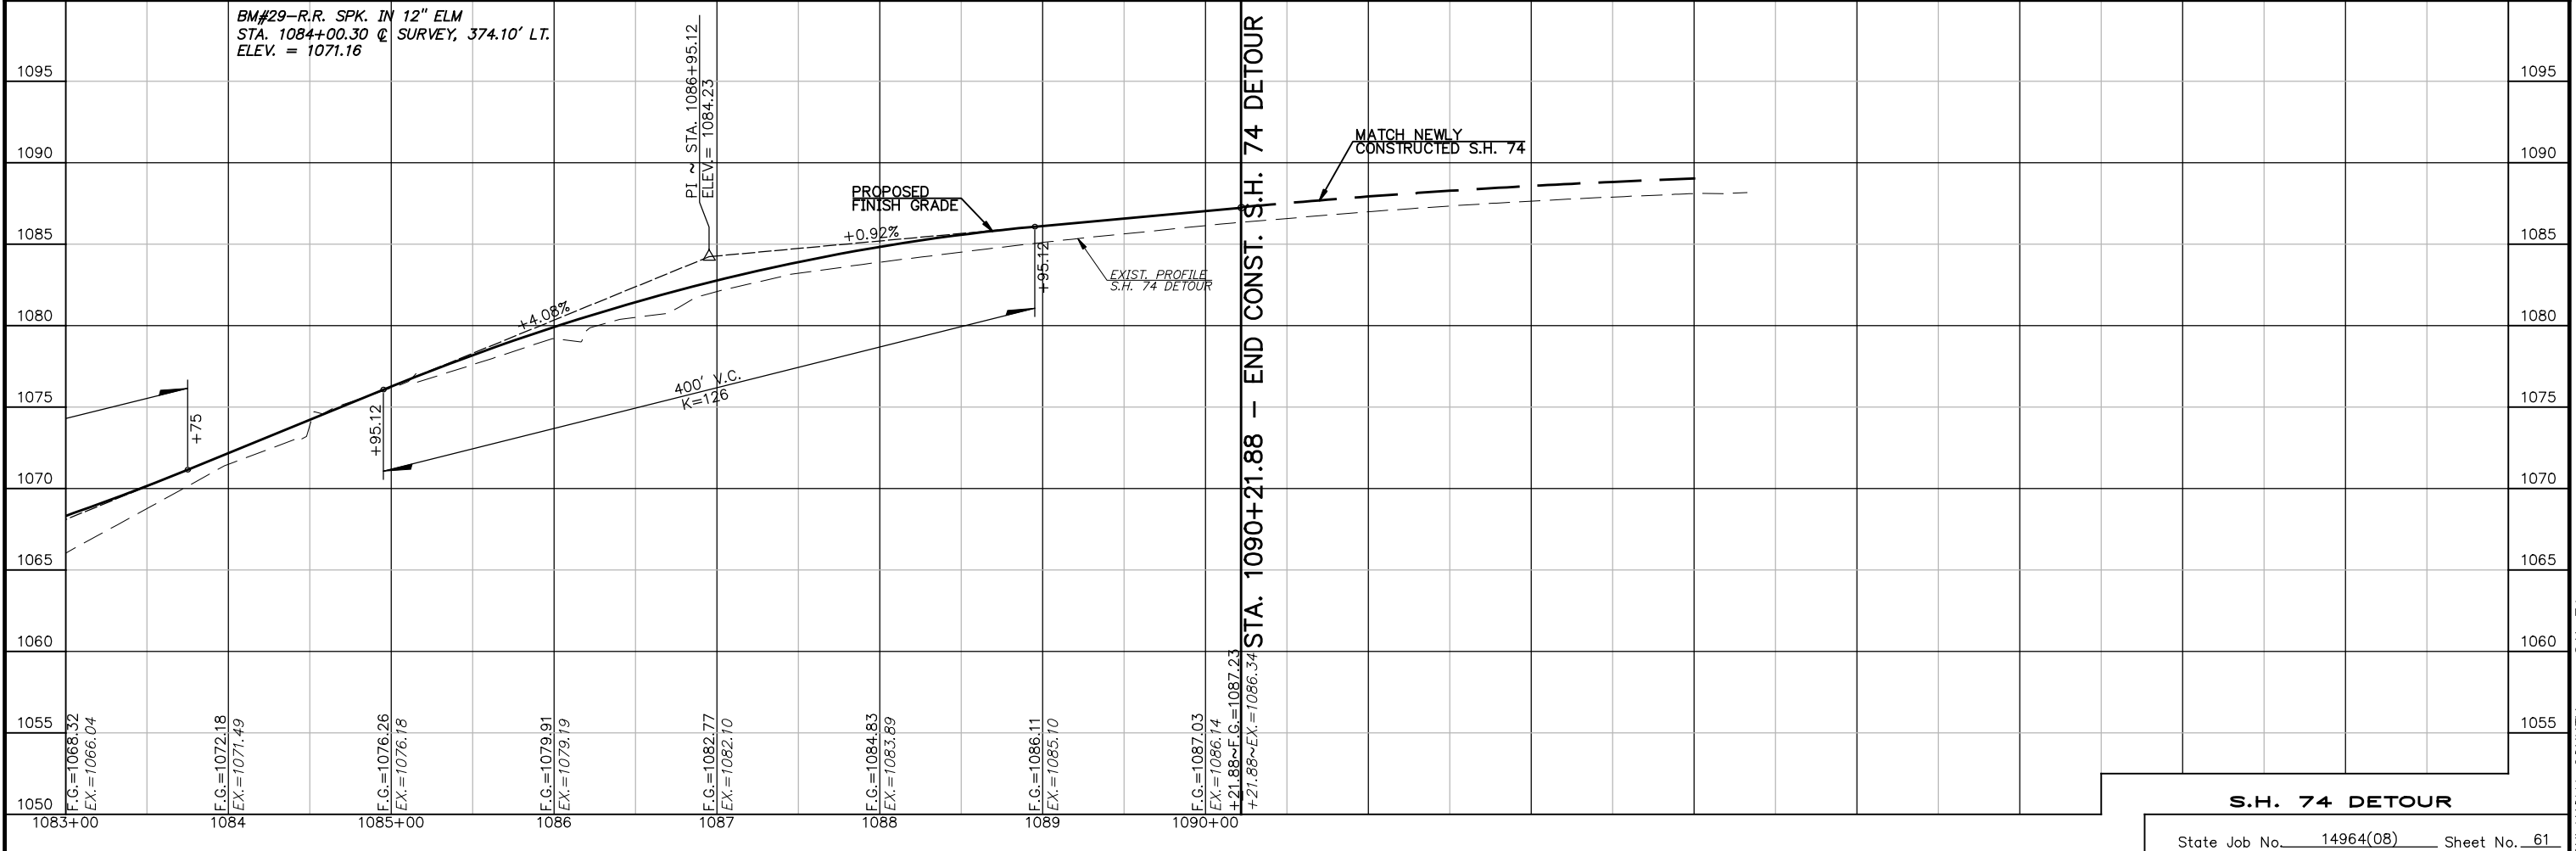


SEC 35 T14N R4W

SEC 36 T14N R4W

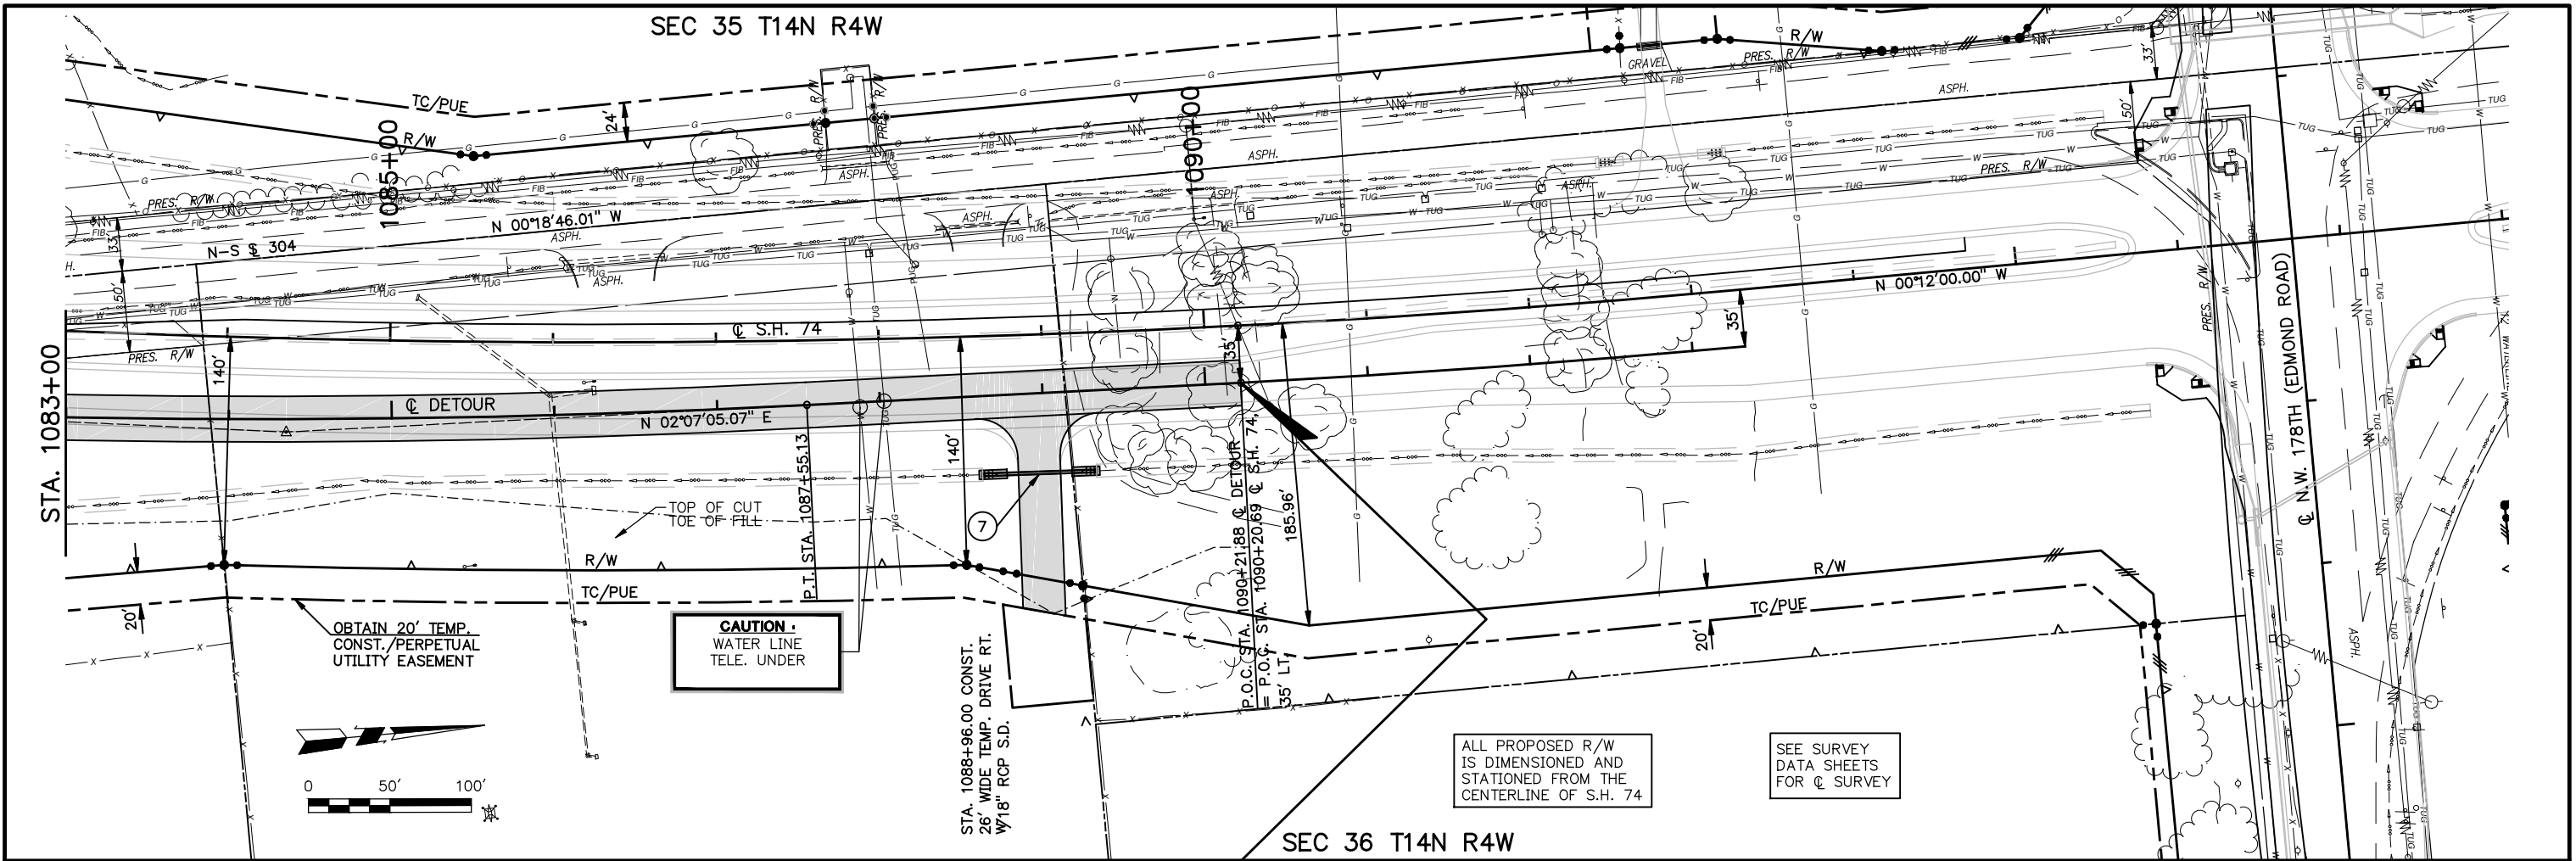

S.H. 74 DETOUR