


**CURVE DATA**

CVE No. 550  
 RT. LANE TRANSITION  
 P.I. STA. 1208+53.59  
 Δ = 2°32'54.42"  
 R = 17188.7339'  
 D = 0°20'0.00"  
 T = 382.3303'  
 L = 764.5346'  
 Ch = 764.4716'  
 e = 4.2516'  
 s = N.C.  
 v = 70 MPH

**CURVE DATA**

CVE No. 560  
 RIGHT LANE TRANSITION  
 P.I. STA. 1216+18.12  
 Δ = 2°32'54.42"  
 R = 17188.7339'  
 D = 0°20'0.00"  
 T = 382.3303'  
 L = 764.5346'  
 Ch = 764.4716'  
 e = 4.2516'  
 s = N.C.  
 v = 70 MPH

DETAIL OF MEDIAN WIDTH TRANSITION

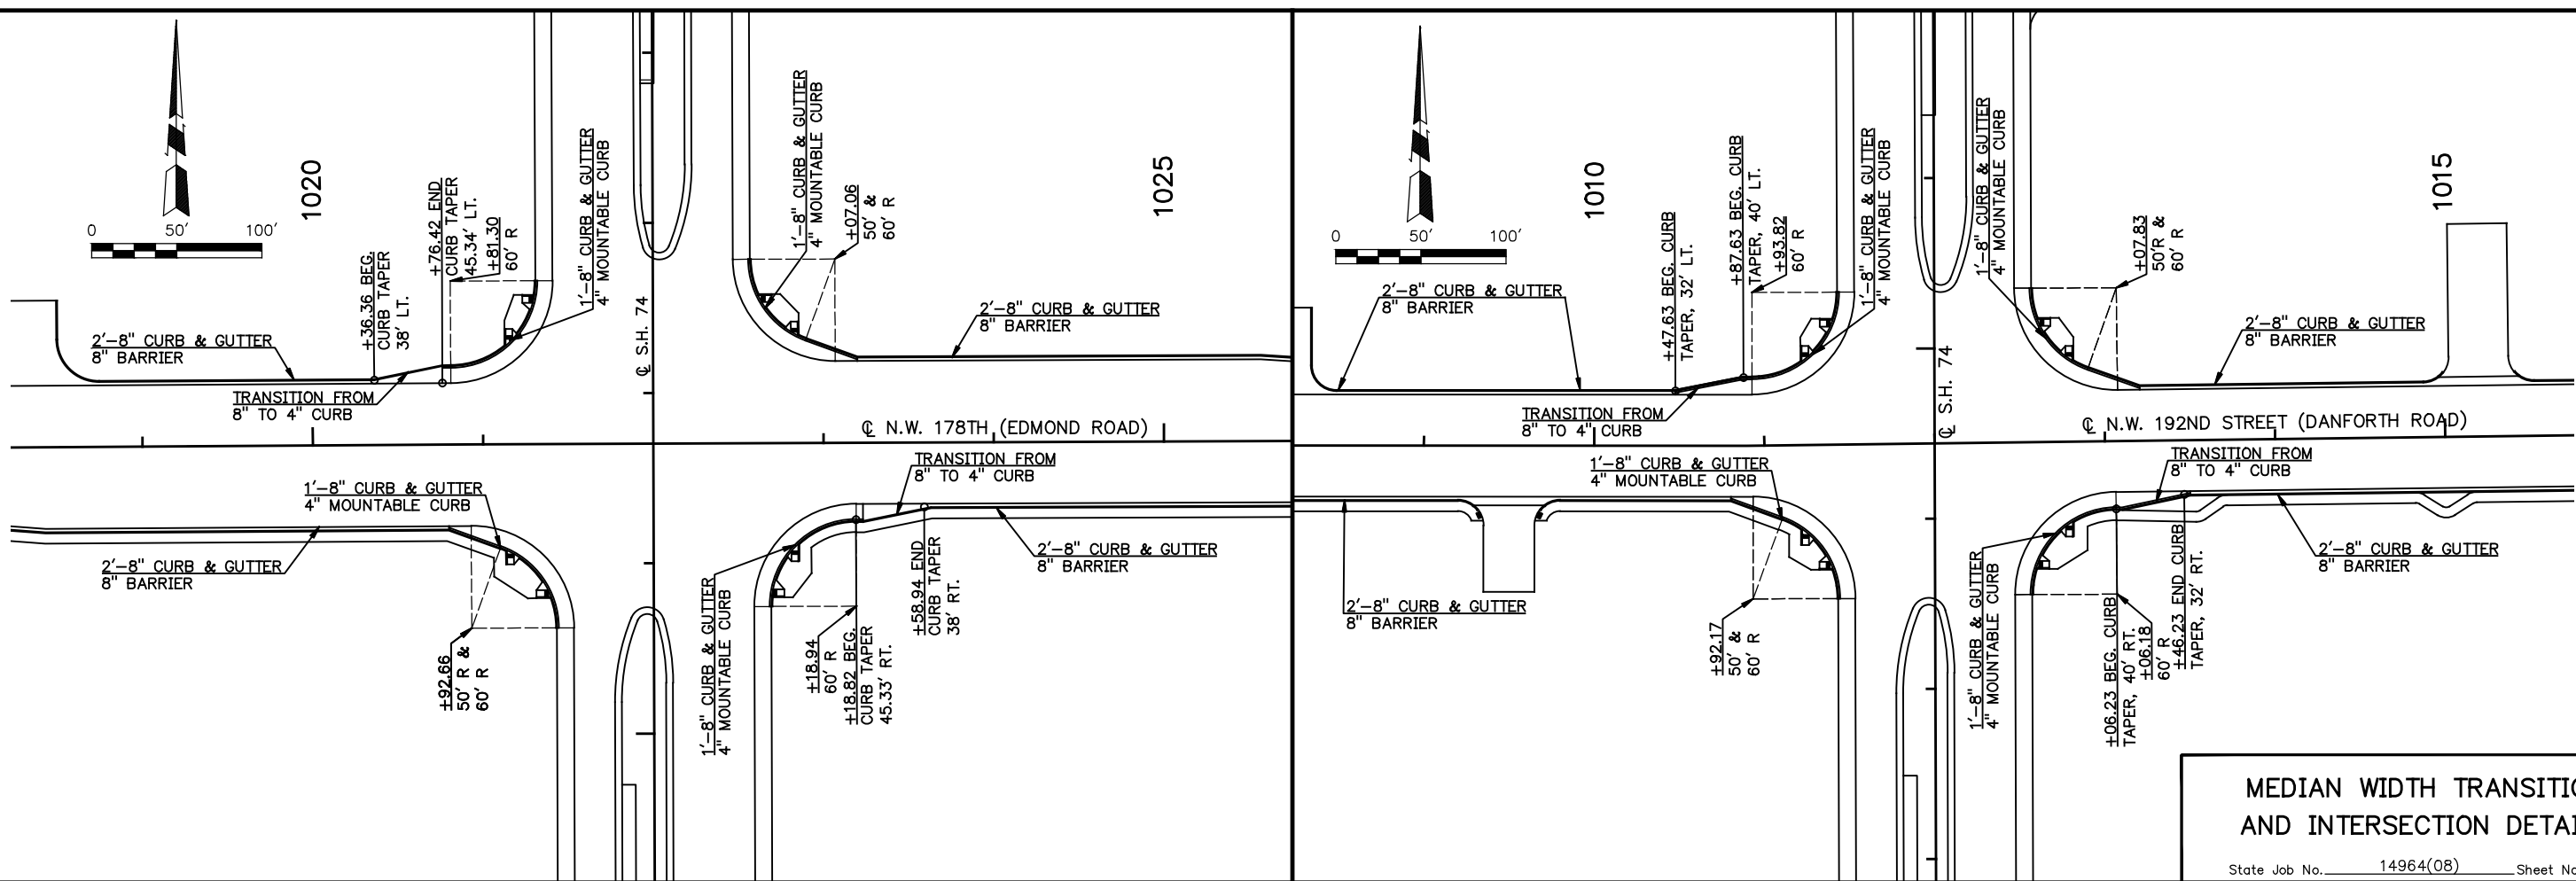

MEDIAN WIDTH TRANSITION AND INTERSECTION DETAILS