




OKLAHOMA DEPARTMENT OF TRANSPORTATION					
FED. ROAD DIST. NO.	STATE	PROJ. NO.	FISCAL YEAR	SHEET NO.	TOTAL SHEETS
6	OKLA.				
DESCRIPTION					DATE

SEC. 23
T-14-N, R-4-W.I.M.

SEC. 23
T-14-N, R-4-W.I.M.

SEC. 24
T-14-N, R-4-W.I.M.

SEC. 24
T-14-N, R-4-W.I.M.

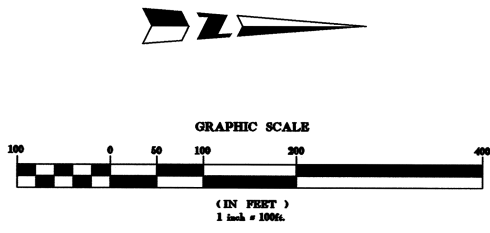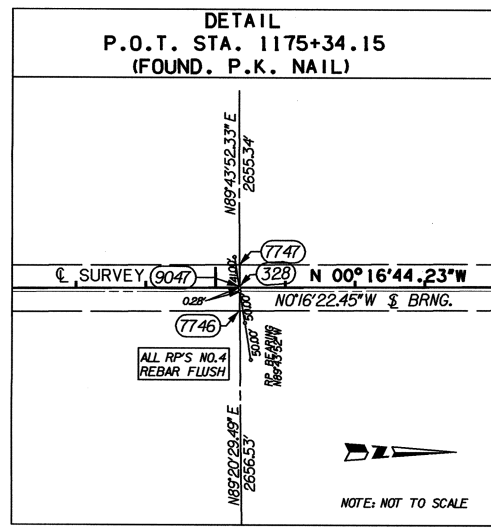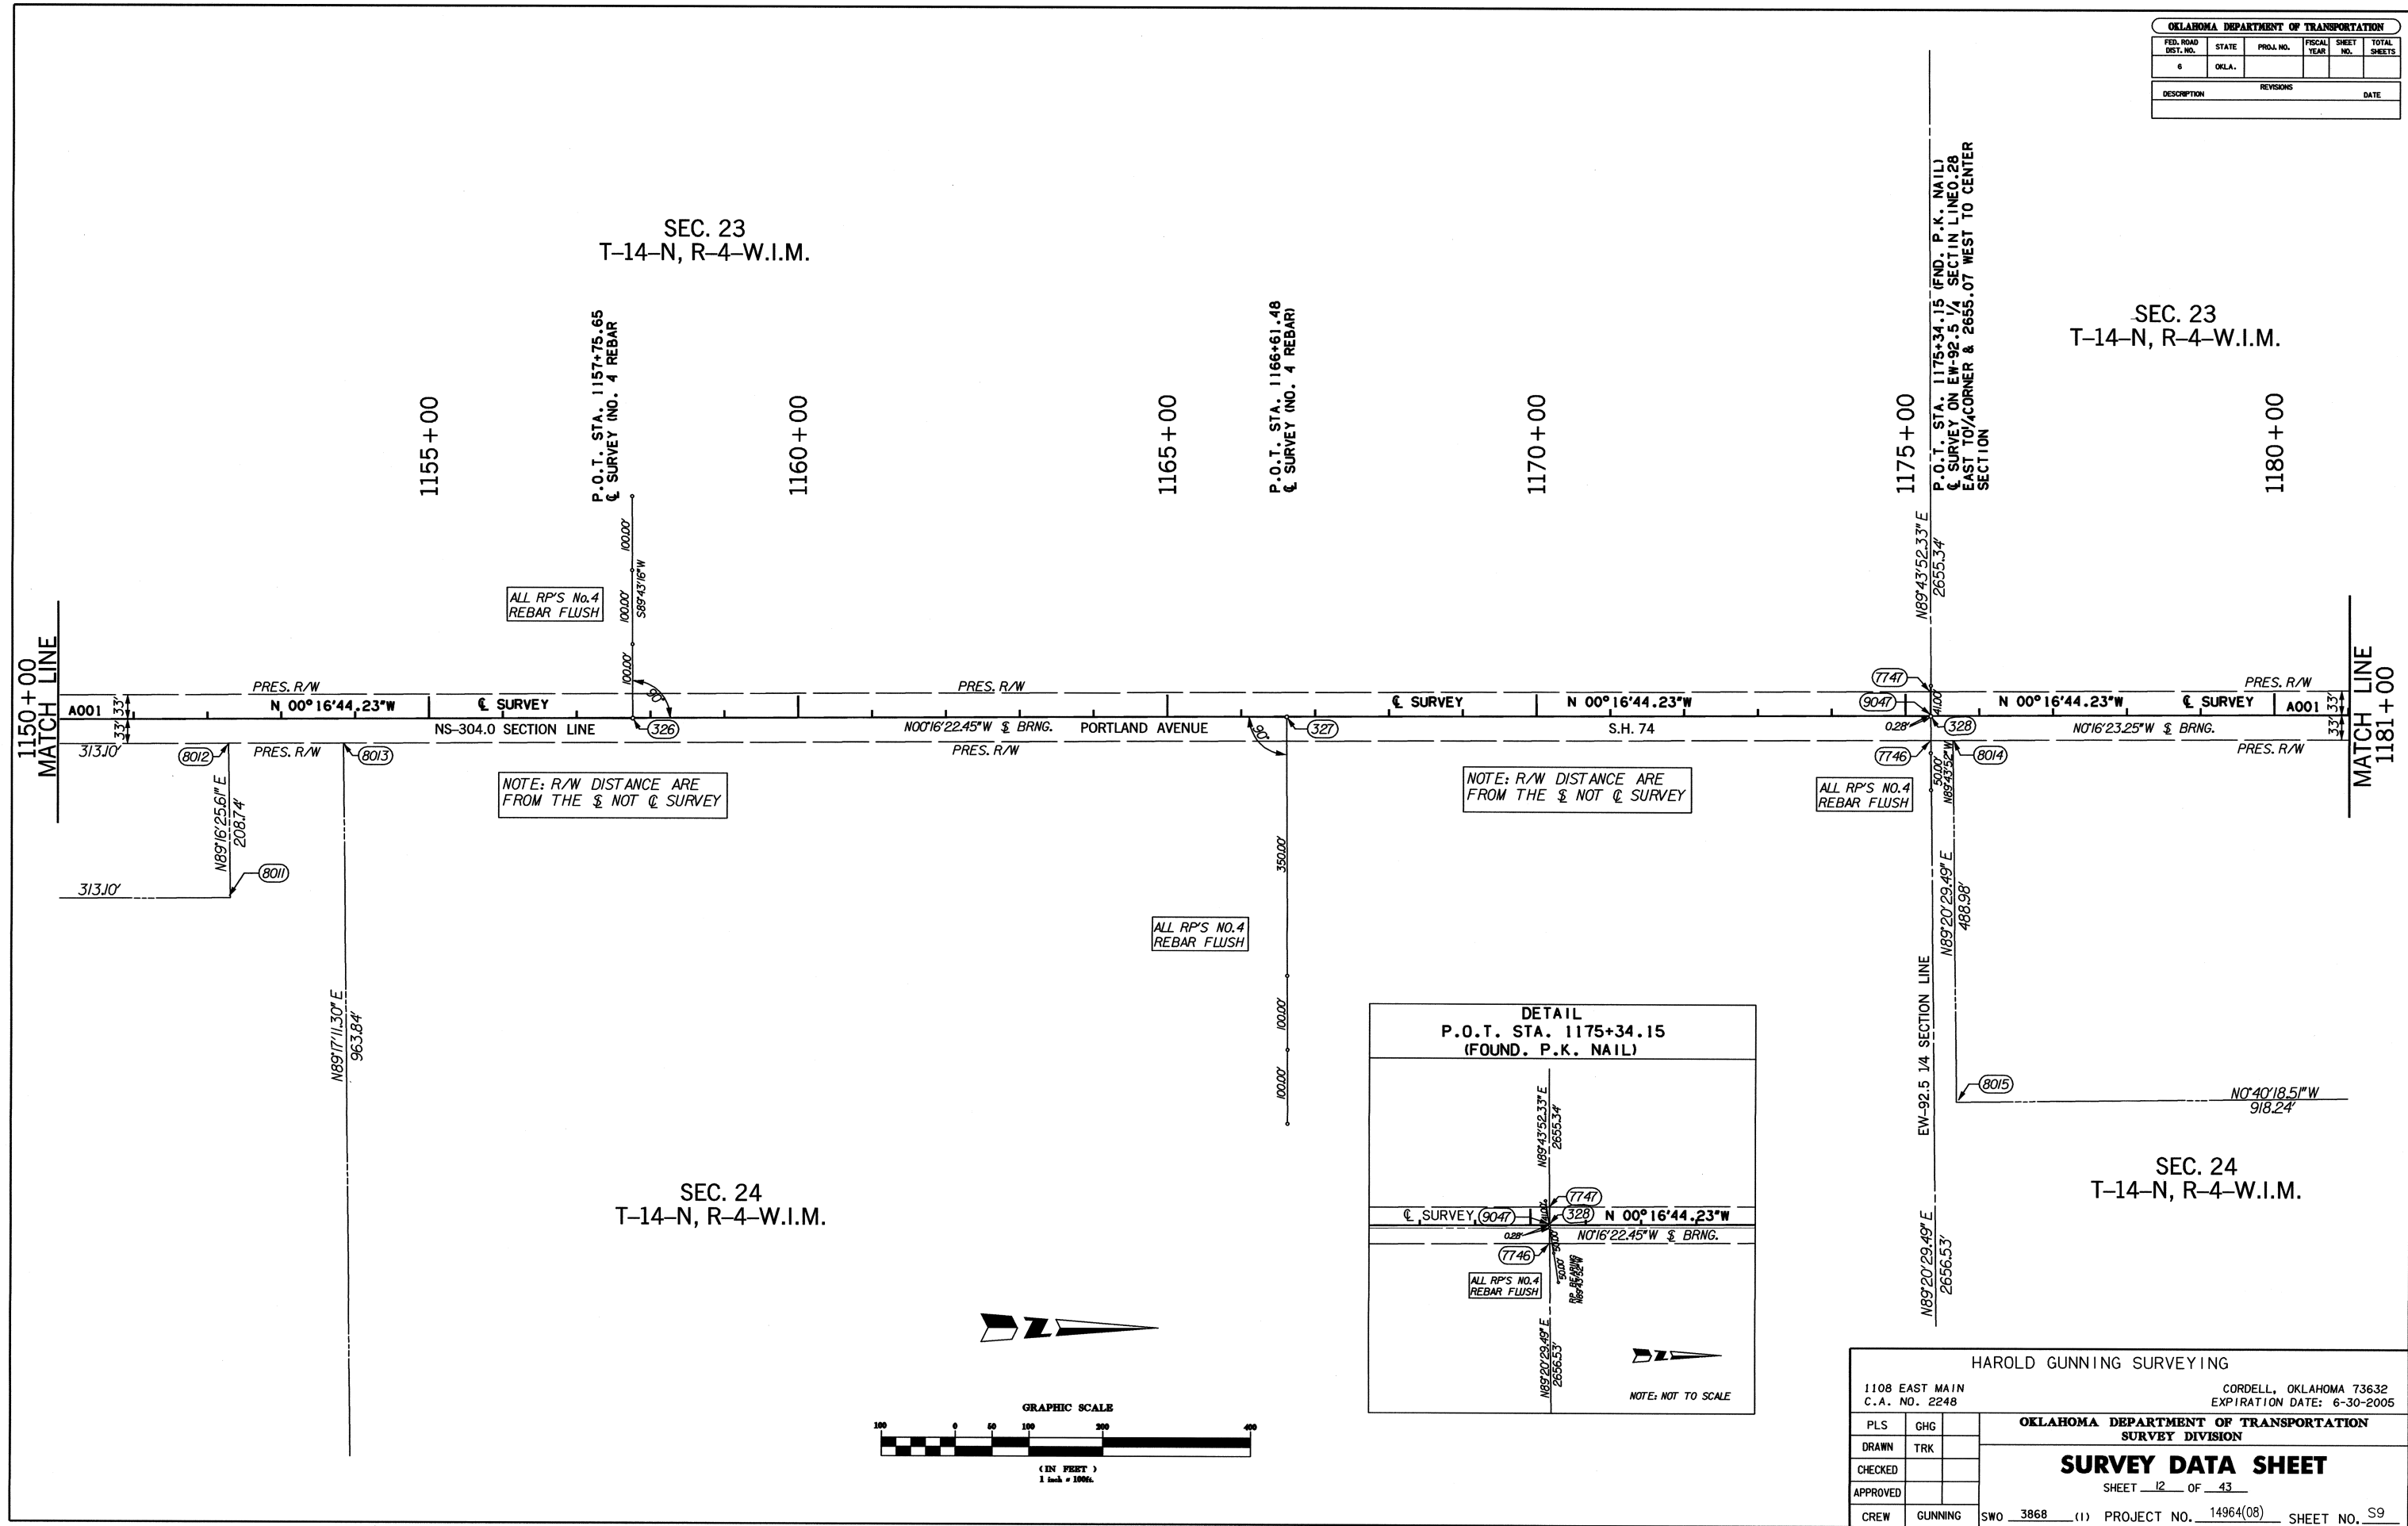

HAROLD GUNNING SURVEYING		CORDELL, OKLAHOMA 73632	
1108 EAST MAIN		EXPIRATION DATE: 6-30-2005	
C.A. NO. 2248			
PLS	GHG	OKLAHOMA DEPARTMENT OF TRANSPORTATION SURVEY DIVISION	
DRAWN	TRK		
CHECKED			
APPROVED			
CREW	GUNNING		
SWO 3868 (1) PROJECT NO. 14964(08) SHEET NO. S9		SURVEY DATA SHEET SHEET 12 OF 43	