


OKLAHOMA DEPARTMENT OF TRANSPORTATION					
FED. ROAD DIST. NO.	STATE	PROJ. NO.	FISCAL YEAR	SHEET NO.	TOTAL SHEETS
6	OKLA.				
DESCRIPTION			REVISIONS	DATE	

SEC. 23  
T-14-N, R-4-W.I.M.

SEC. 14  
T-14-N, R-4-W.I.M.



SEC. 24  
T-14-N, R-4-W.I.M.

SEC. 13  
T-14-N, R-4-W.I.M.

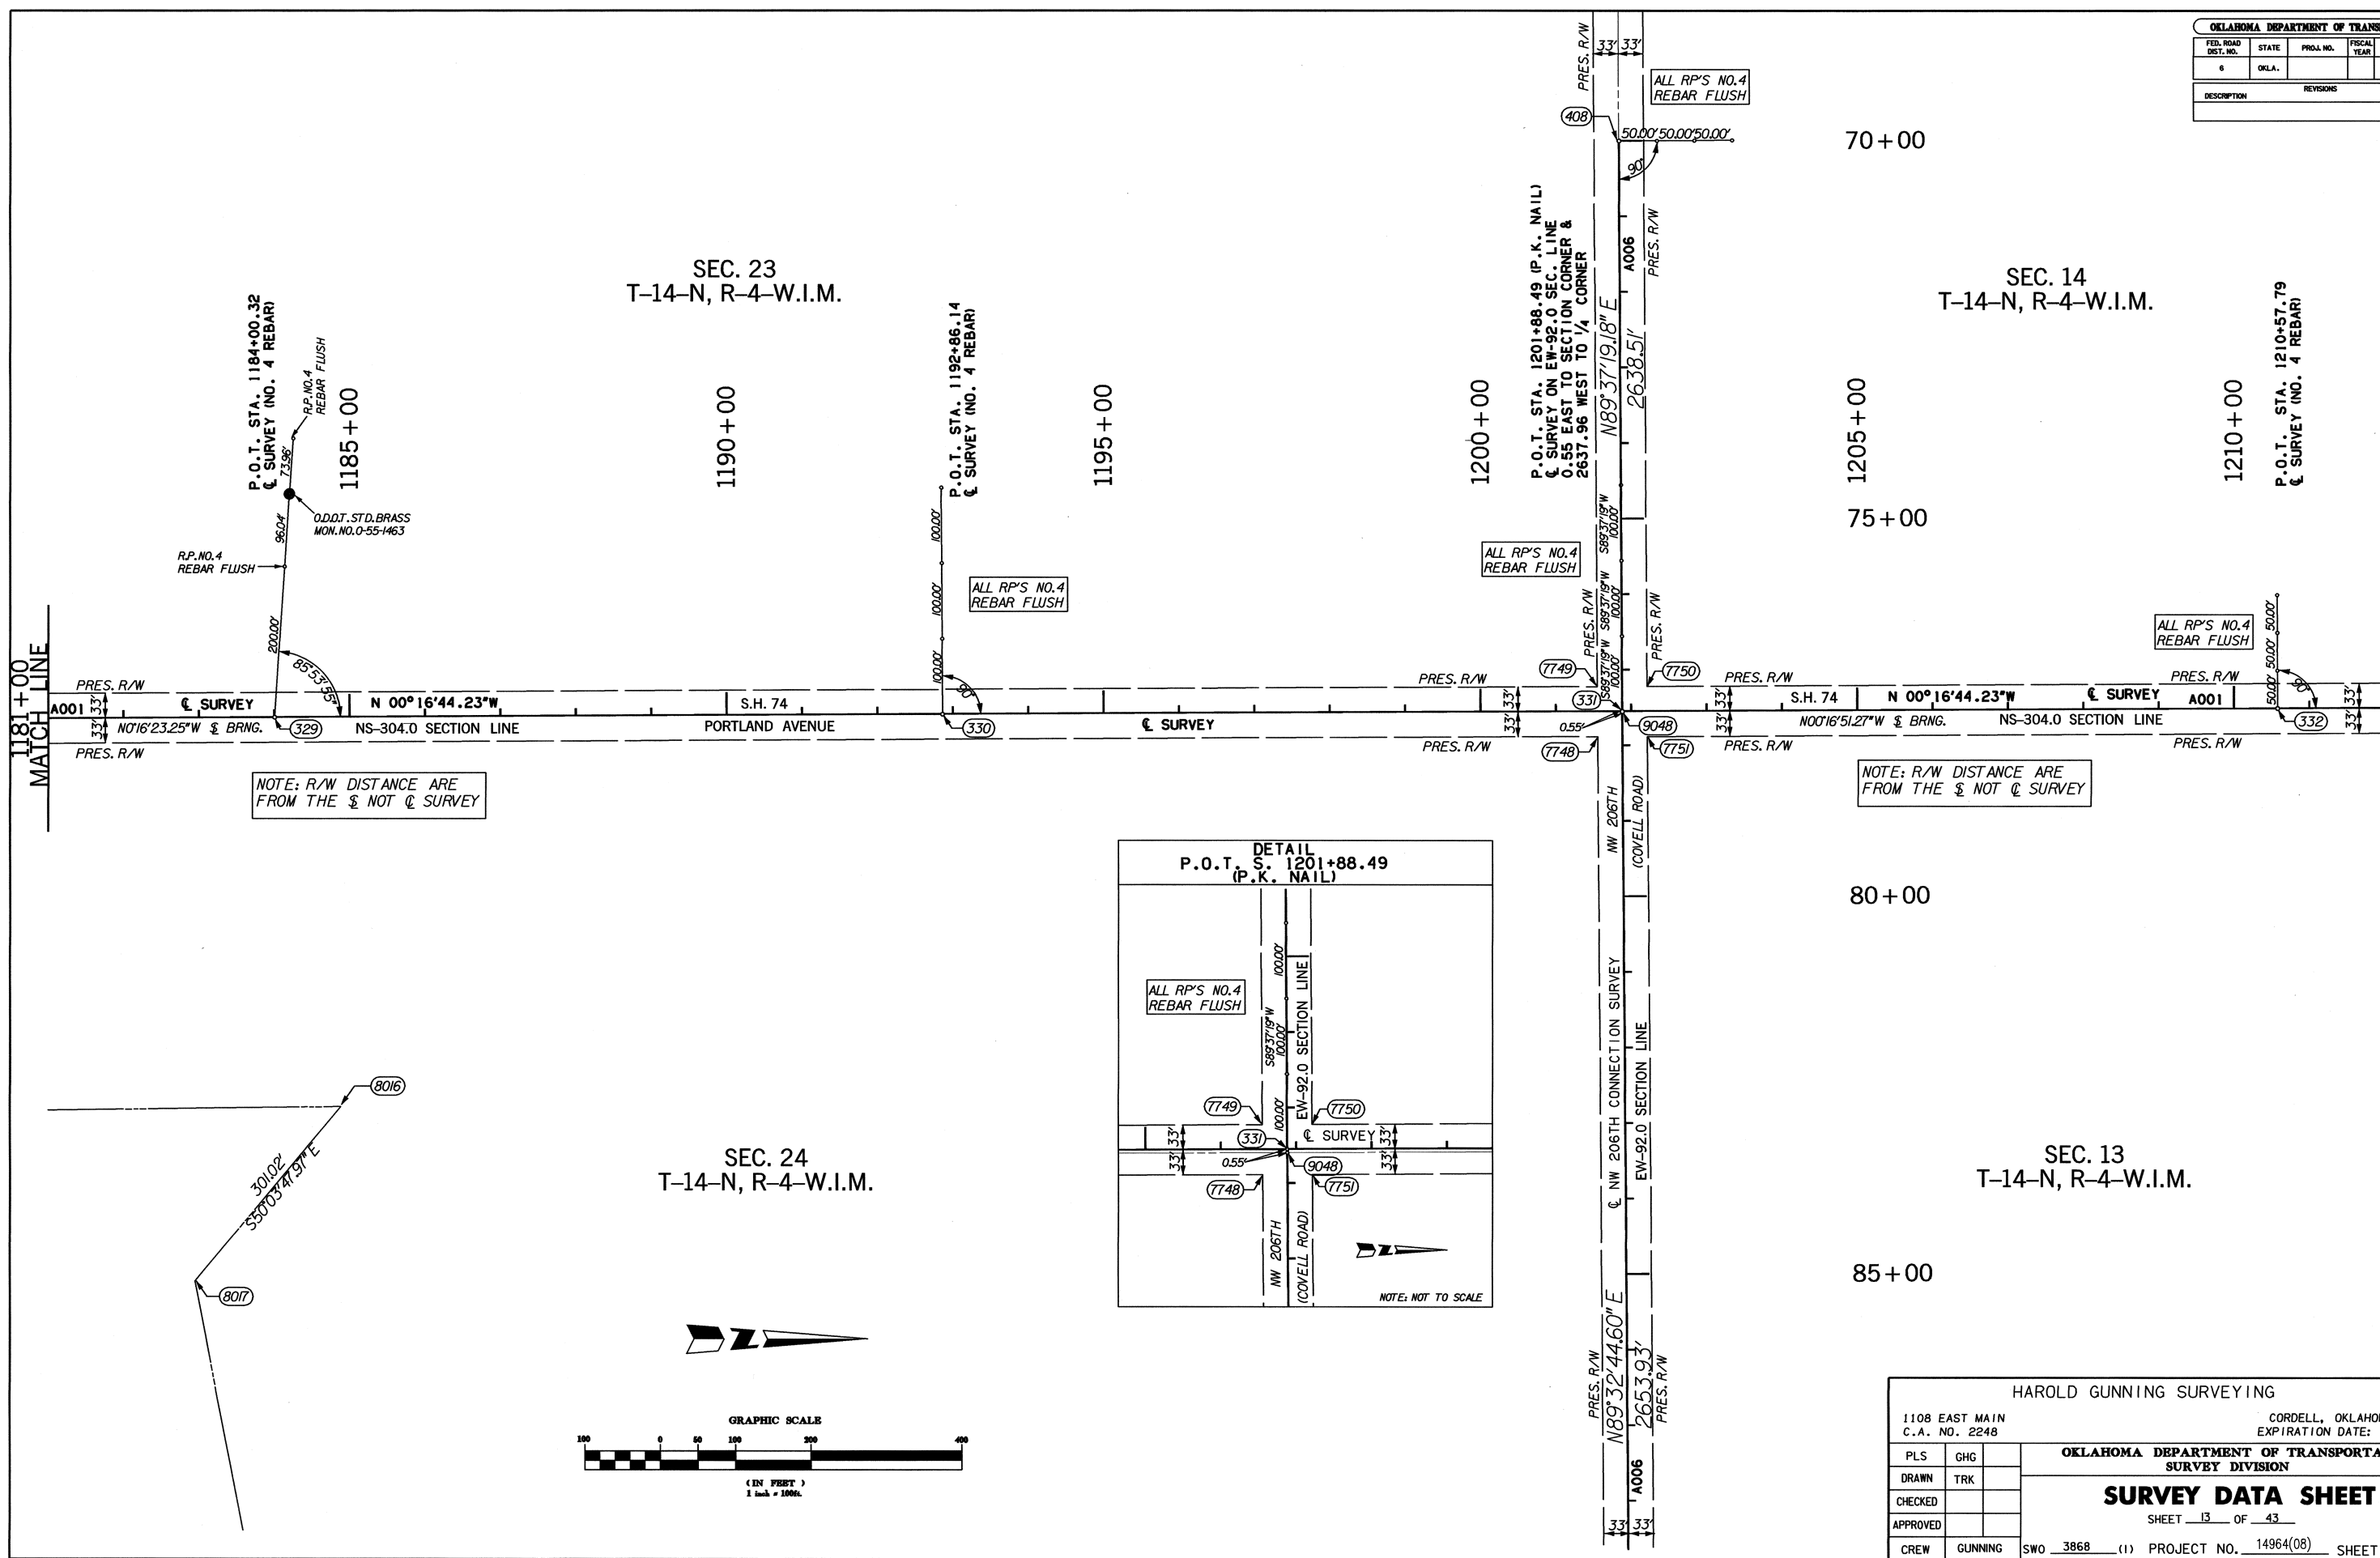

NOTE: R/W DISTANCE ARE FROM THE § NOT @ SURVEY

NOTE: R/W DISTANCE ARE FROM THE § NOT @ SURVEY

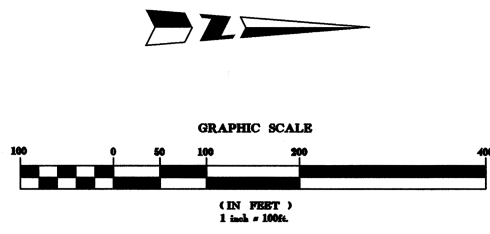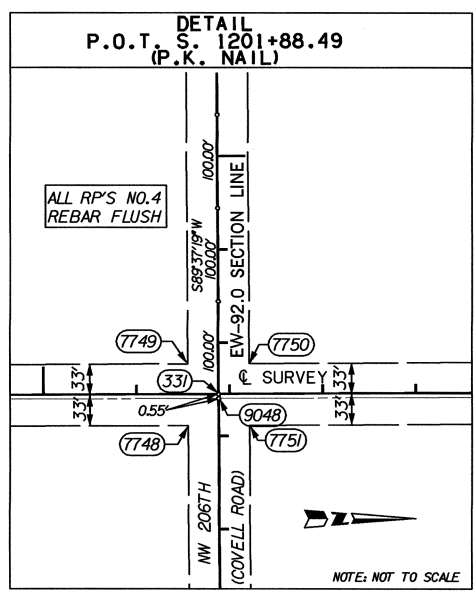

HAROLD GUNNING SURVEYING					
1108 EAST MAIN C.A. NO. 2248			CORDELL, OKLAHOMA 73632 EXPIRATION DATE: 6-30-2005		
PLS	GHG	OKLAHOMA DEPARTMENT OF TRANSPORTATION SURVEY DIVISION			
DRAWN	TRK	<b>SURVEY DATA SHEET</b> SHEET 13 OF 43			
CHECKED					
APPROVED					
CREW	GUNNING	SWO 3868	(1) PROJECT NO. 14964(08)	SHEET NO. S10	