
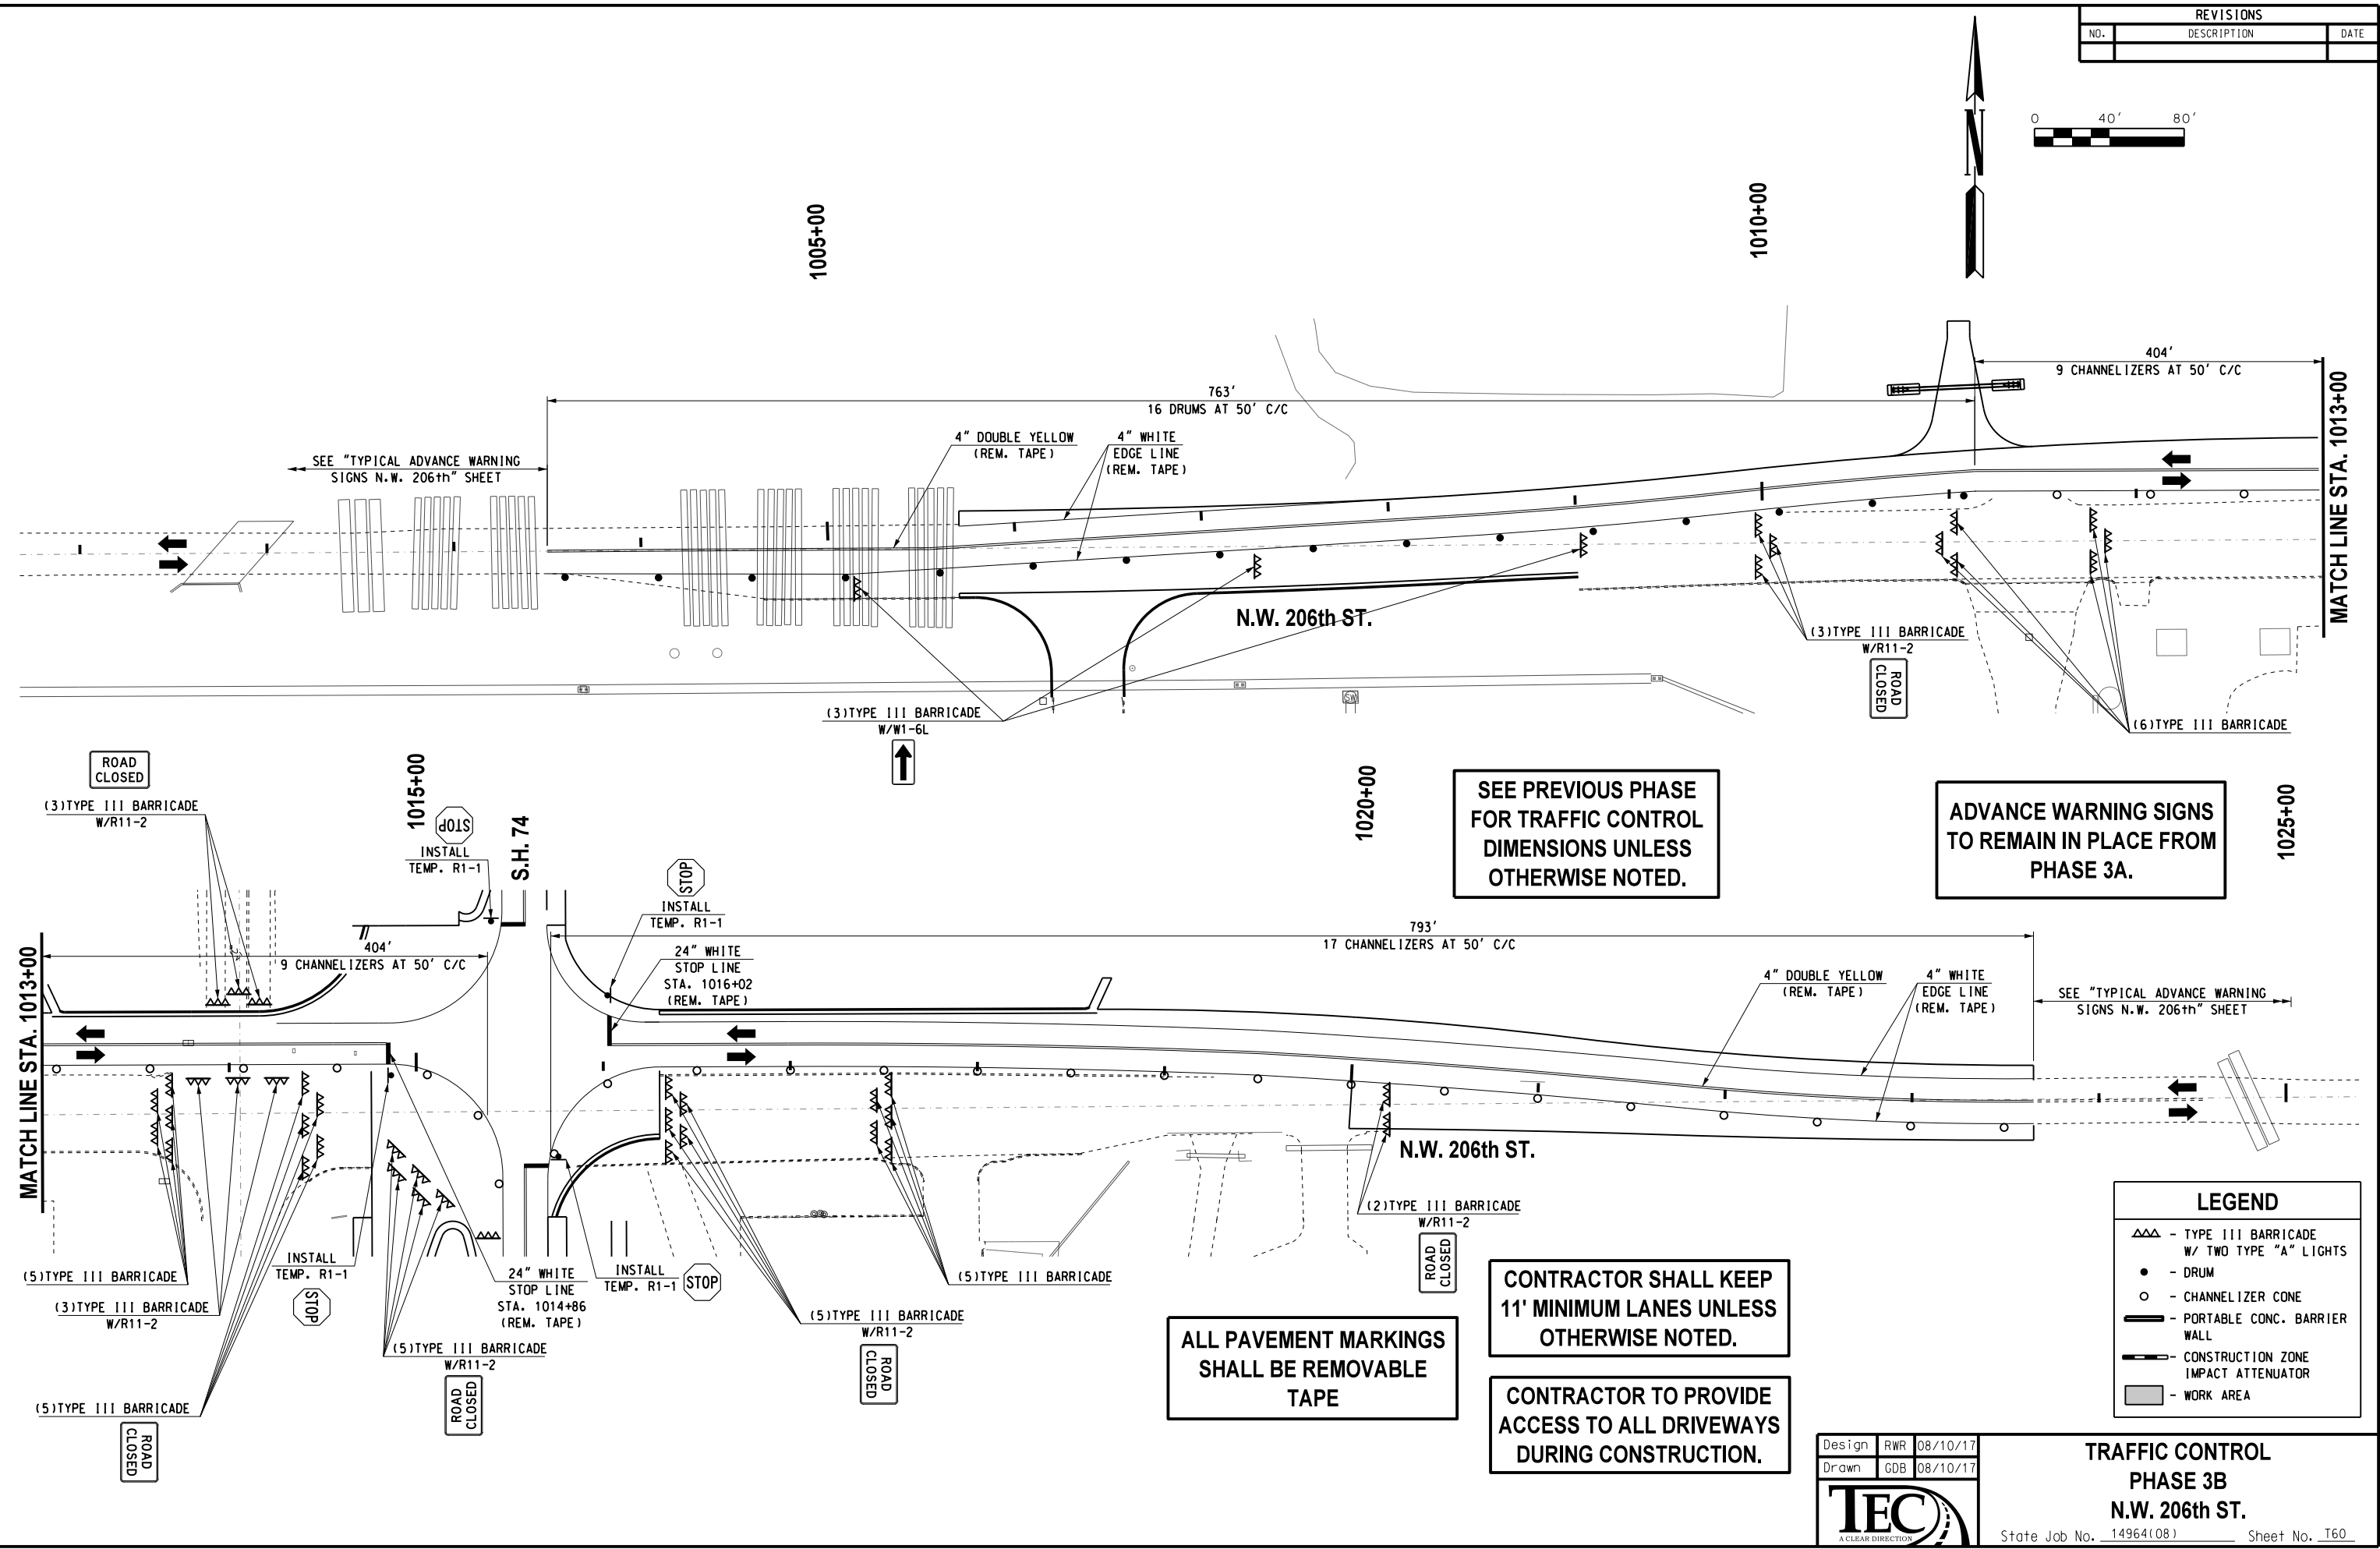


REVISIONS		
NO.	DESCRIPTION	DATE

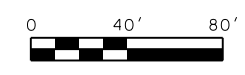

SEE PREVIOUS PHASE FOR TRAFFIC CONTROL DIMENSIONS UNLESS OTHERWISE NOTED.

ADVANCE WARNING SIGNS TO REMAIN IN PLACE FROM PHASE 3A.

ALL PAVEMENT MARKINGS SHALL BE REMOVABLE TAPE

CONTRACTOR SHALL KEEP 11' MINIMUM LANES UNLESS OTHERWISE NOTED.

CONTRACTOR TO PROVIDE ACCESS TO ALL DRIVEWAYS DURING CONSTRUCTION.

LEGEND	
△△△	- TYPE III BARRICADE W/ TWO TYPE "A" LIGHTS
●	- DRUM
○	- CHANNELIZER CONE
—	- PORTABLE CONC. BARRIER WALL
—	- CONSTRUCTION ZONE IMPACT ATTENUATOR
■	- WORK AREA

Design	RWR	08/10/17
Drawn	GDB	08/10/17



TRAFFIC CONTROL PHASE 3B
N.W. 206th ST.

State Job No. 14964(08) Sheet No. T60

08/10/17 G:\Projects\T-16628 SH 74 @ NW 178th, NW 192nd & NW 206th\CAD\TC PHASE 3B NW 206TH.dgn