


END AREA	
SQUARE FEET	
EXC.	EMB.

VOLUME	
CUBIC YARDS	
EXC.	EMB.

STR. NO. 60 ~ STA. 1201+47.00
CONST. TYPE A6 C.E.T., 81.00' RT.
STUB 86 L.F. 18" RCP INTO STR. 59
E=1036.88, D.S. E=1035.97

STR. NO. 59 ~ STA. 1201+47.00
CONST. S.M.D. TYPE-2, 4.79' LT.
STUB 82 L.F. 18" RCP W.C.E.T.
INTO DITCH LT.
T.G.=1039.41, E=1035.97
D.S. E=1035.62

WHILE PERFORMING STABILIZED SUBGRADE ACTIVITY, THE CONTRACTOR IS TO EXERCISE CAUTION TO PREVENT DAMAGE TO CROSS DRAIN STRUCTURE.

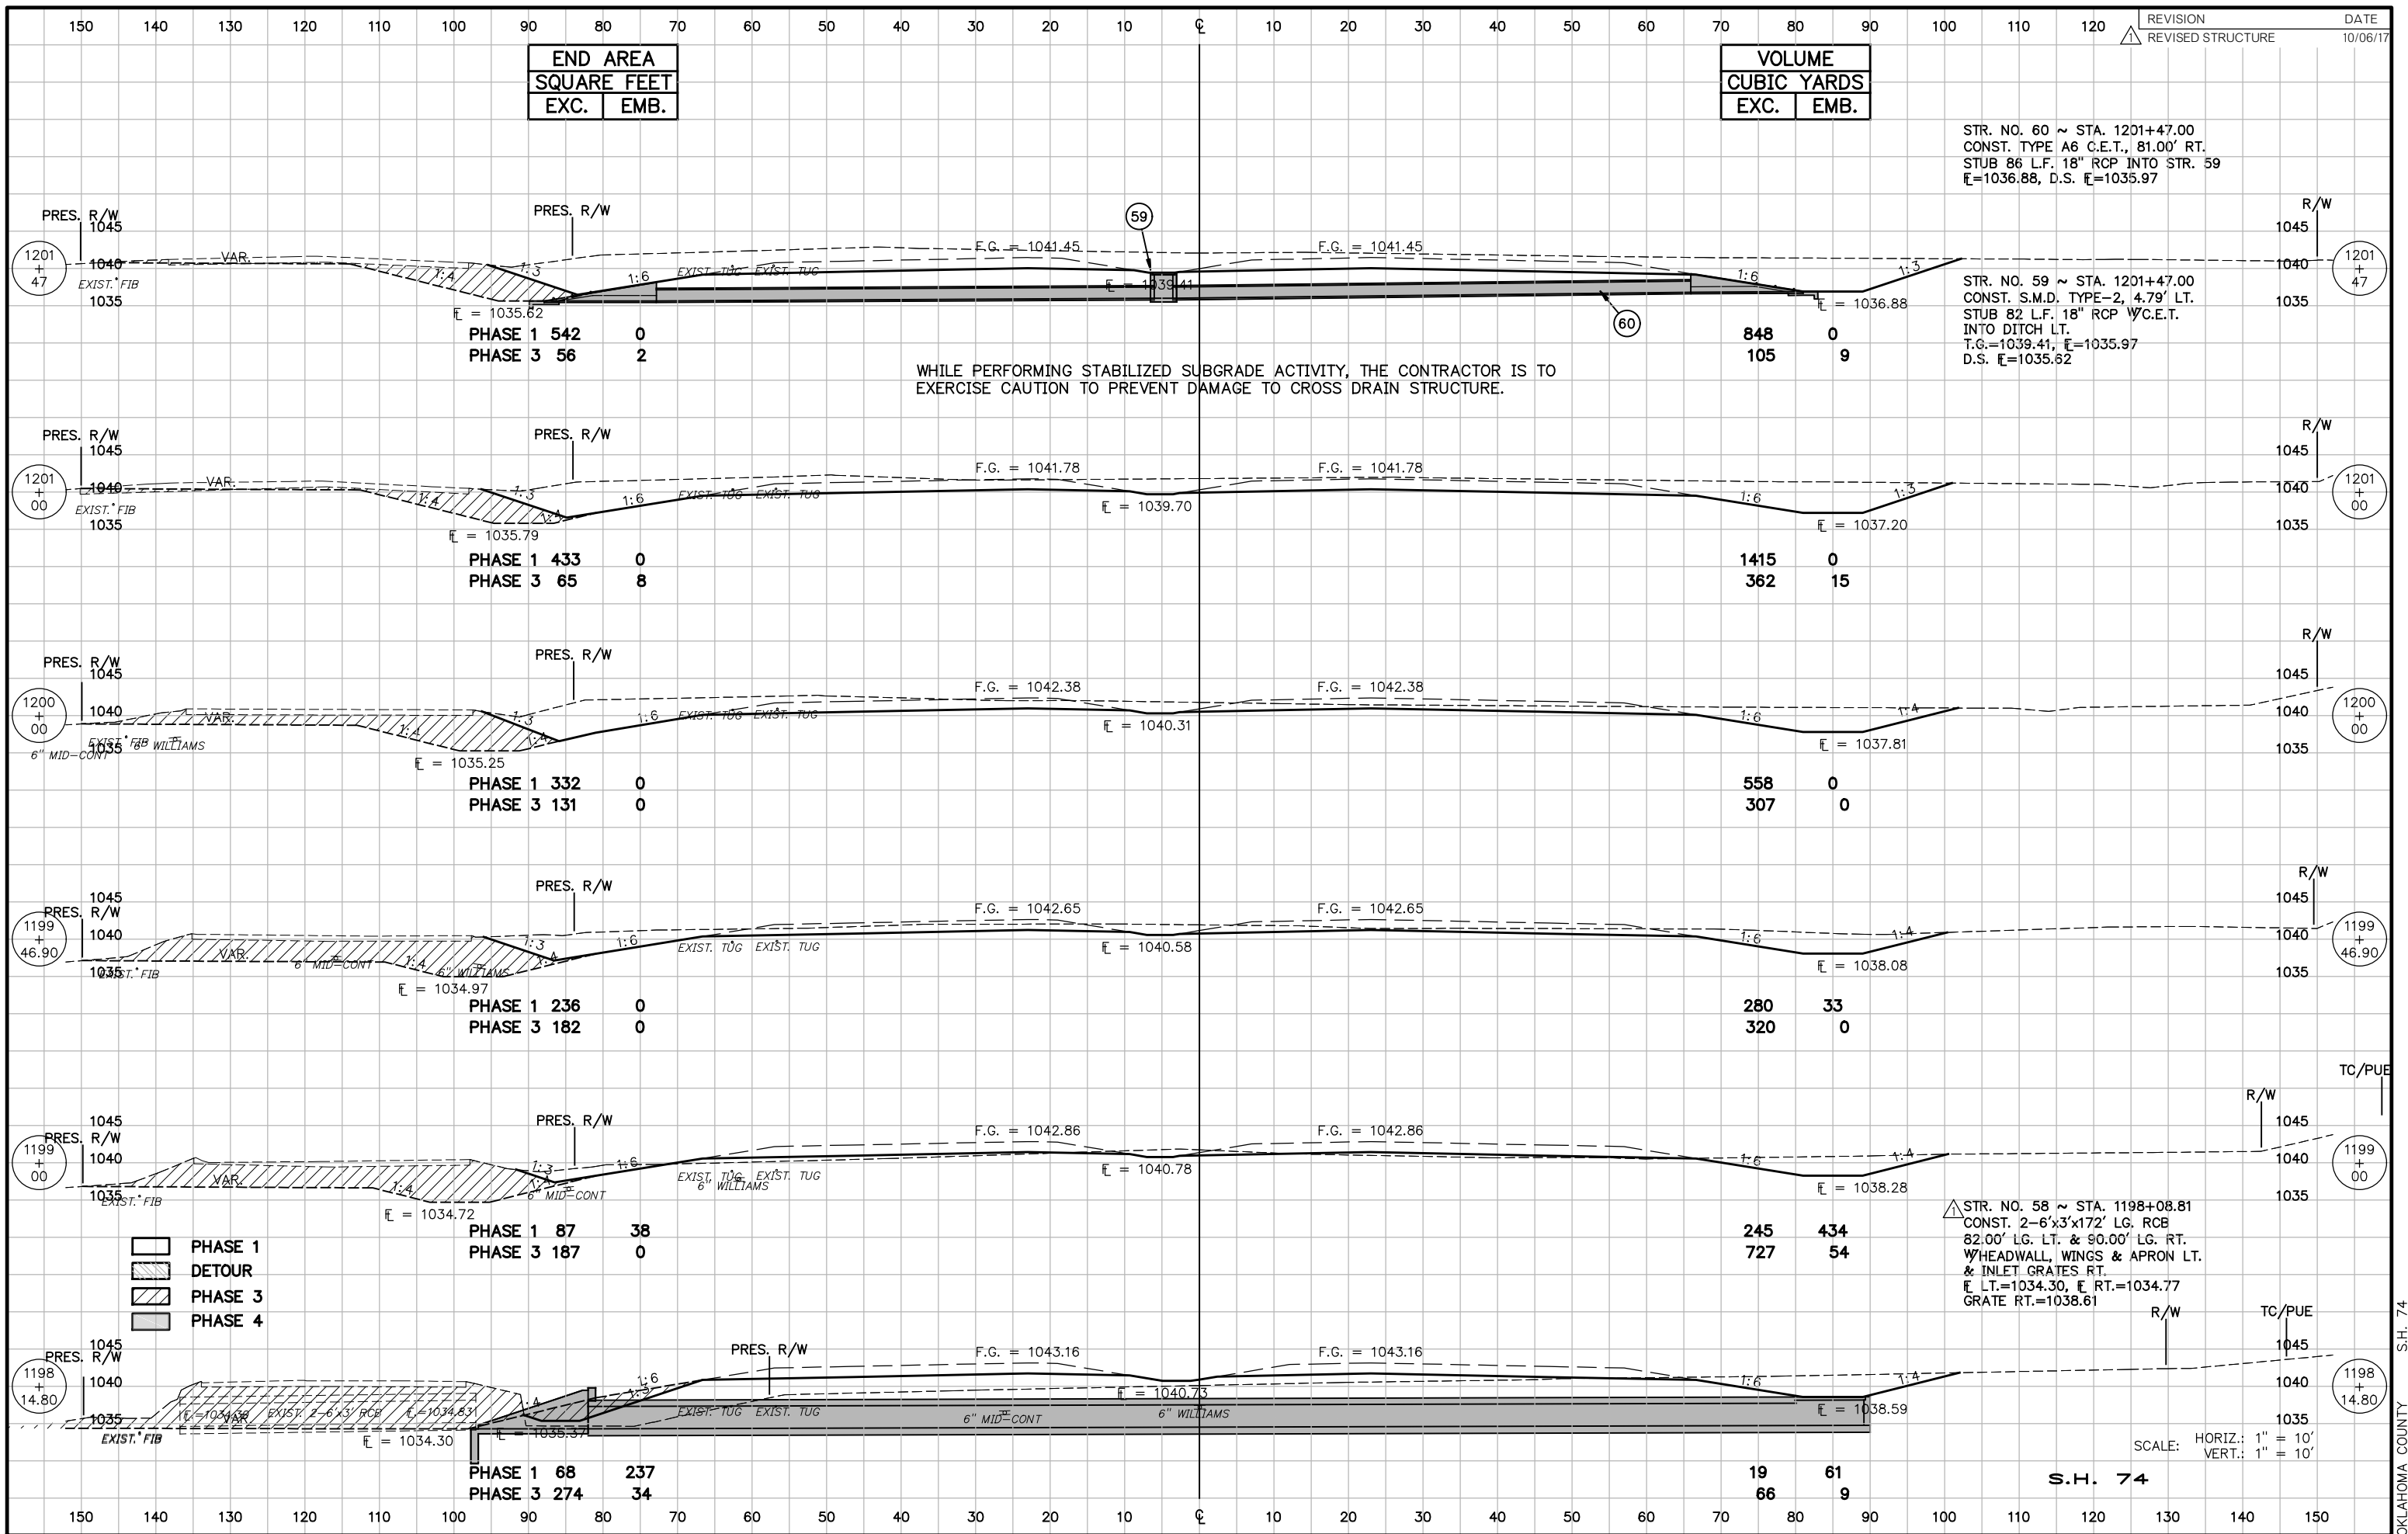

- PHASE 1
- DETOUR
- PHASE 3
- PHASE 4

STR. NO. 58 ~ STA. 1198+08.81
CONST. 2-6'x3'x172' LG. RCB
82.00' LG. LT. & 90.00' LG. RT.
W/HEADWALL, WINGS & APRON LT.
& INLET GRATES RT.
E LT.=1034.30, E RT.=1034.77
GRATE RT.=1038.61

SCALE: HORIZ.: 1" = 10'
VERT.: 1" = 10'

S.H. 74