


STA. 1090+21.88 - END CONSTRUCTION S.H. 74 DETOUR

END AREA	
SQUARE FEET	
EXC.	EMB.

VOLUME	
CUBIC YARDS	
EXC.	EMB.

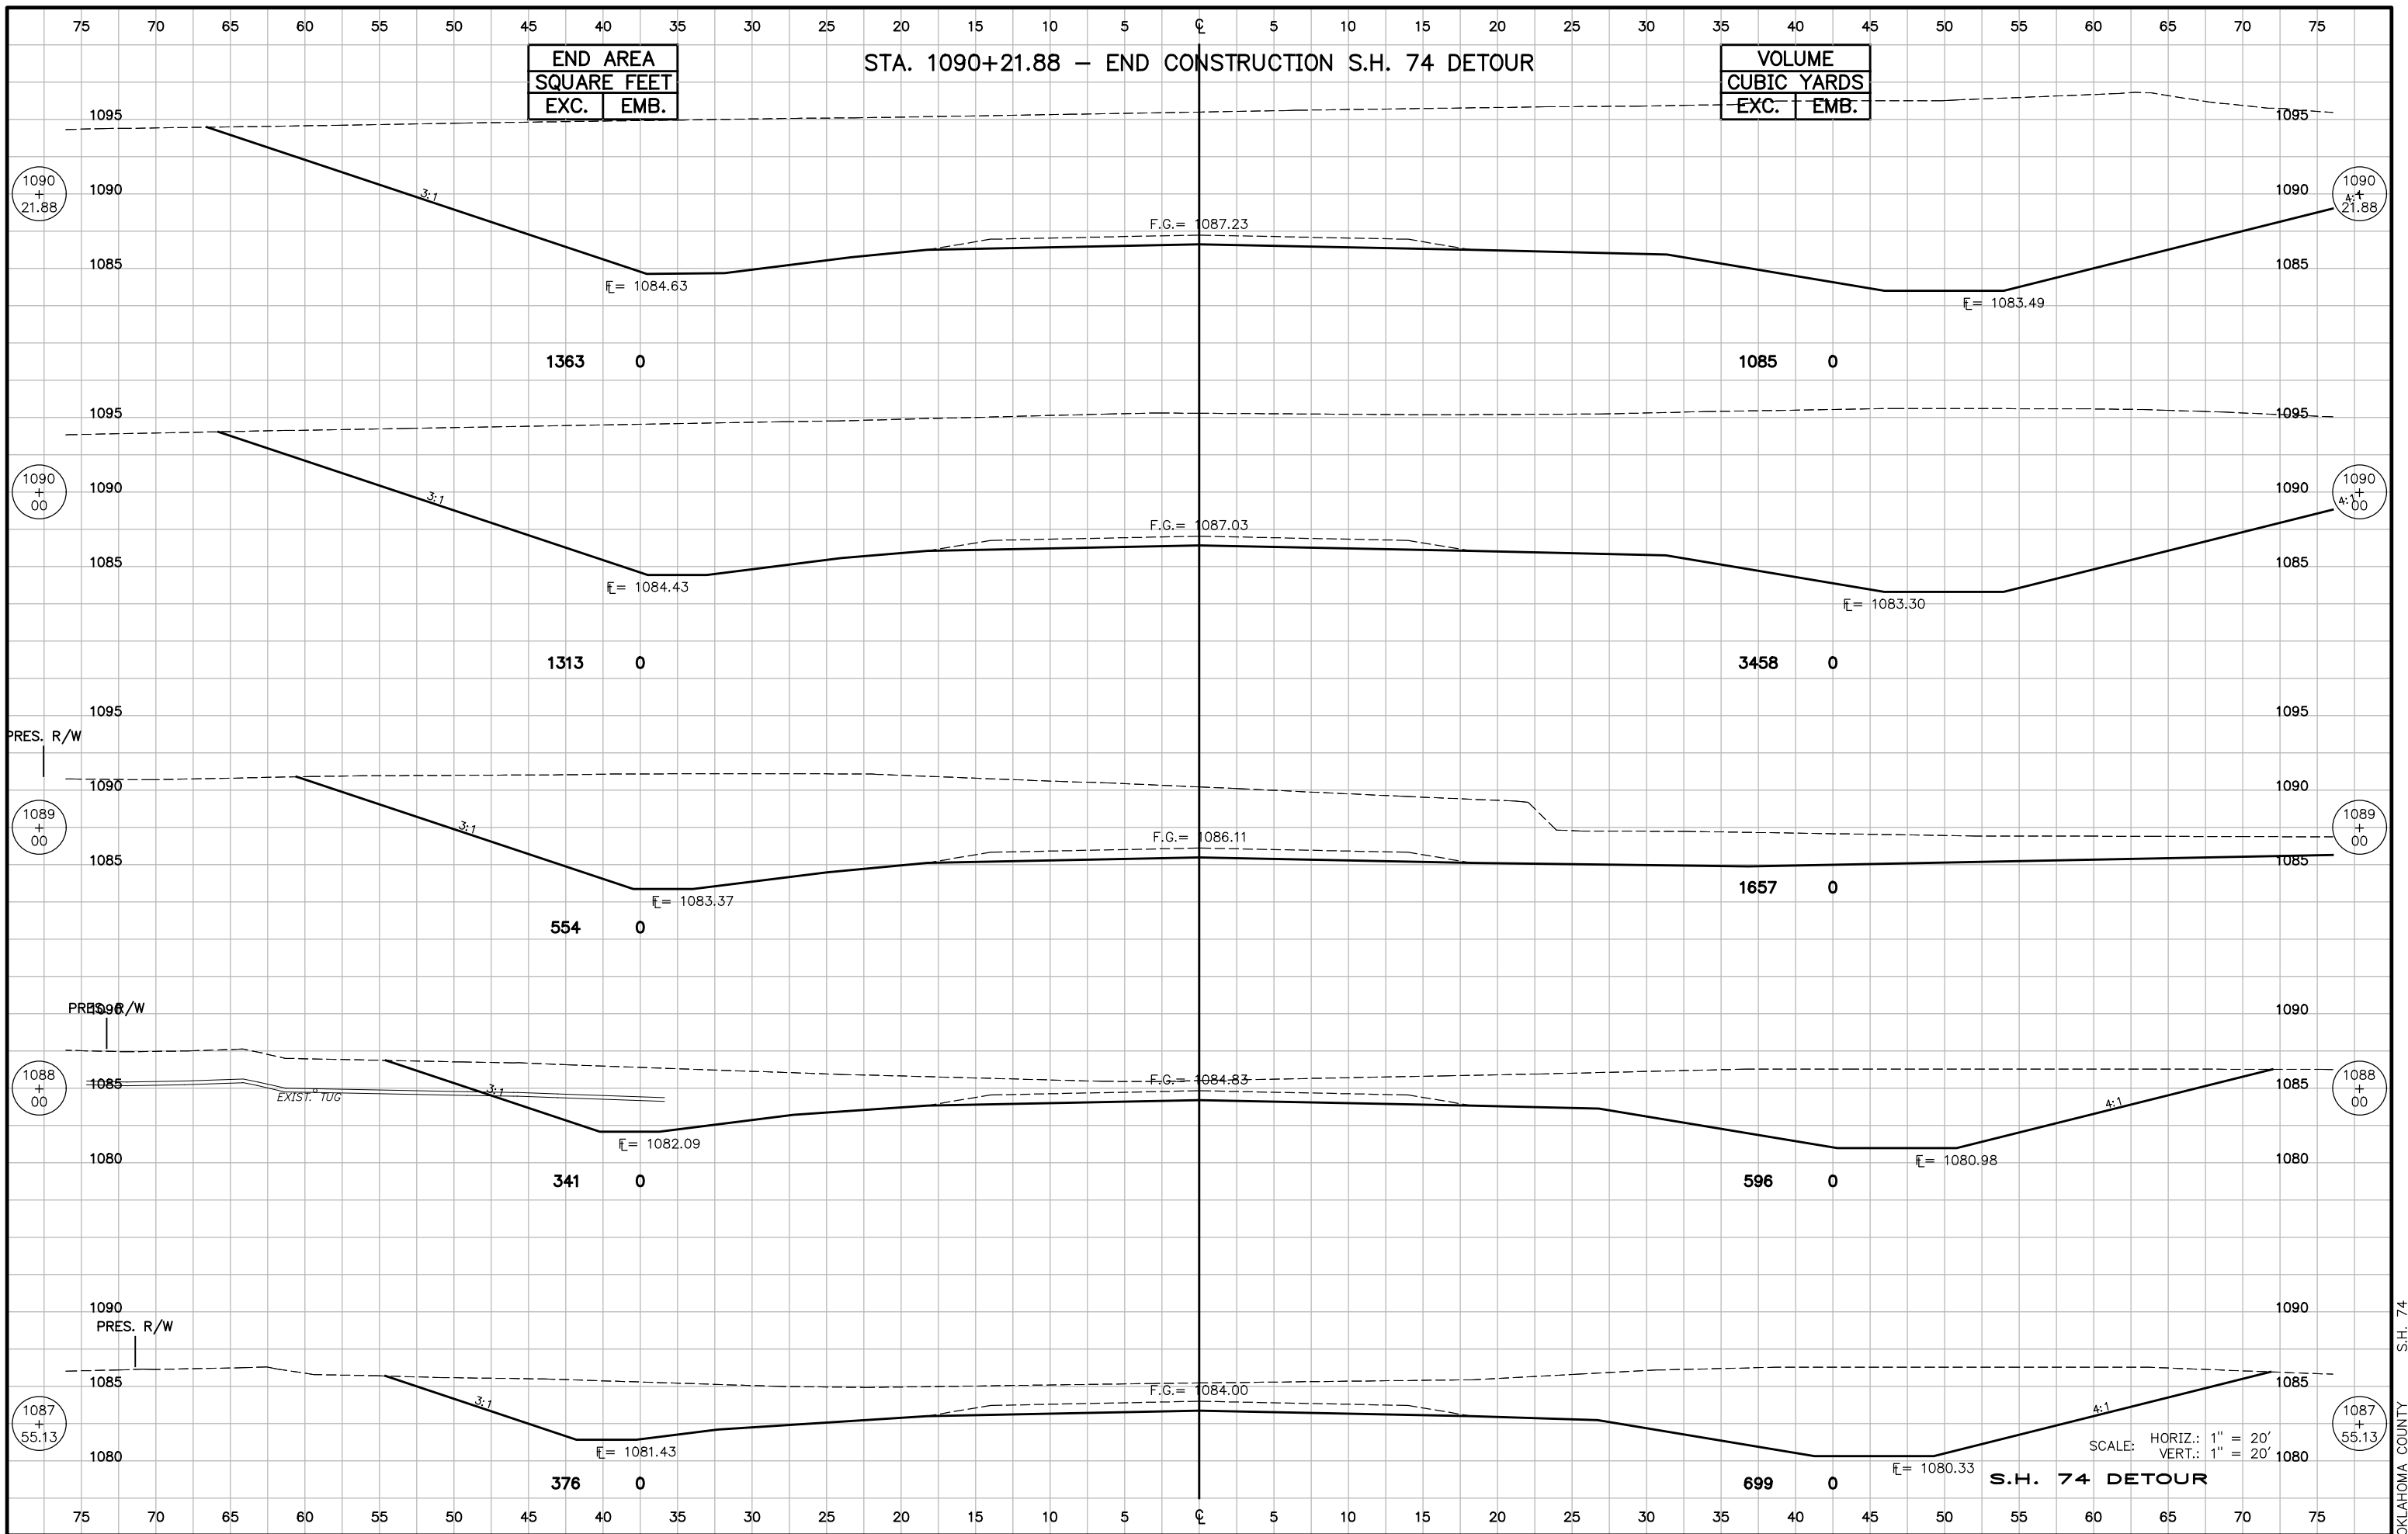

SCALE: HORIZ.: 1" = 20'
VERT.: 1" = 20'

S.H. 74 DETOUR