

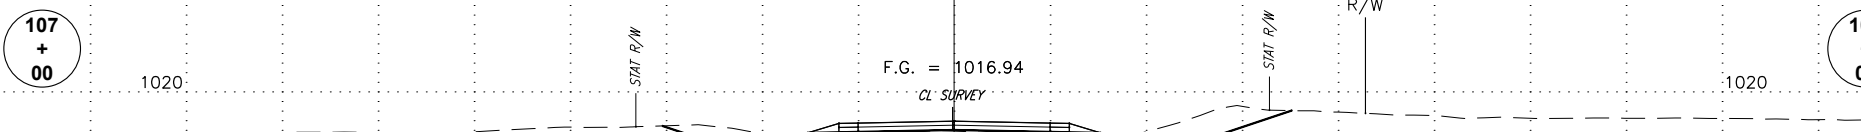
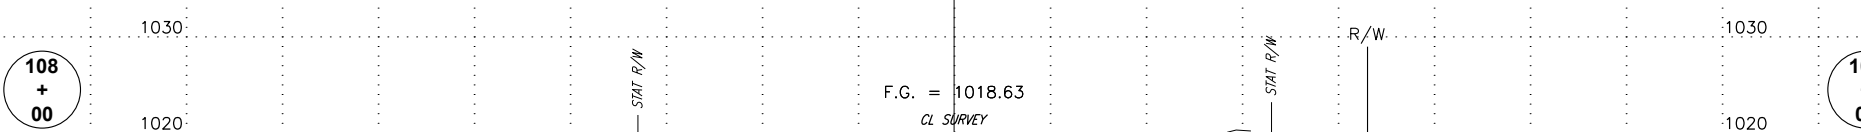
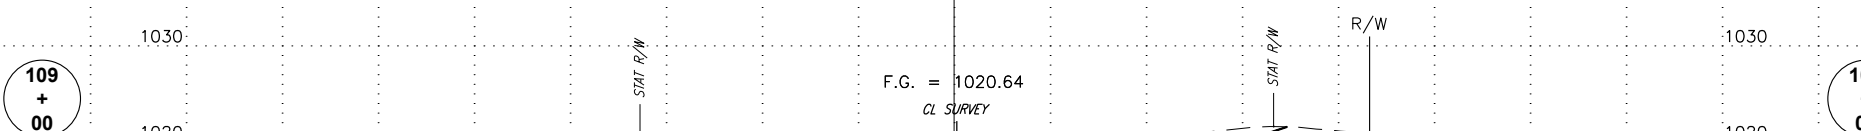
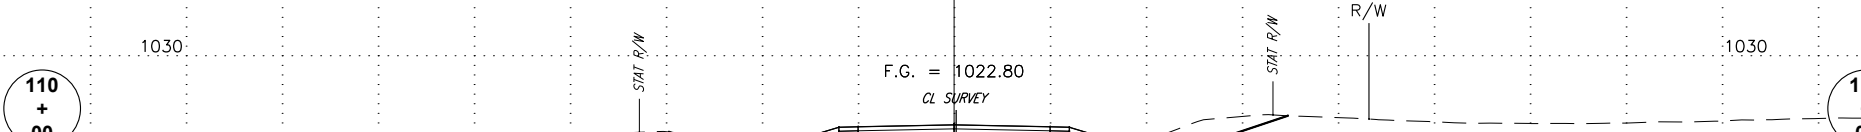
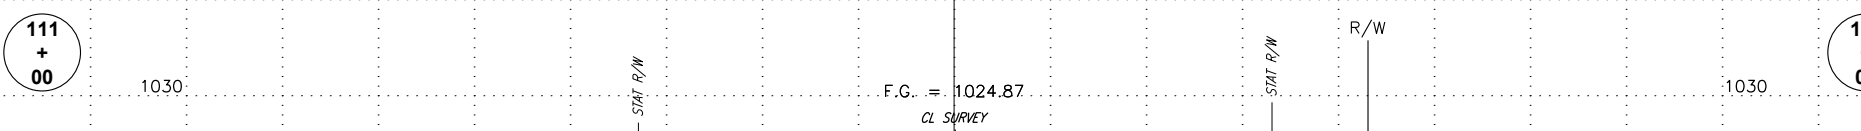


UPDATED EARTHWORK 10/18/17
VOLUME
EXC. C.Y. EMB.

AREA
S.F. EXC. EMB.

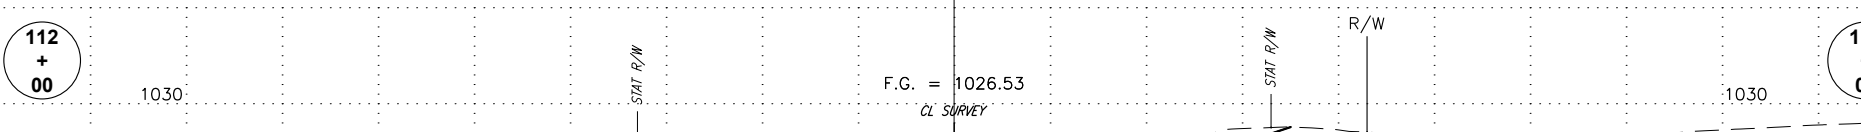

ALL UTILITY LOCATIONS AND DEPTHS ARE APPROXIMATE.

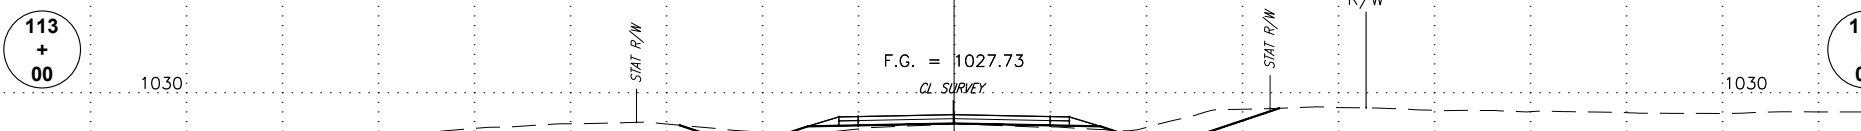