



UPDATED EARTHWORK 10/18/17  
VOLUME  
C.Y.  
EXC. EMB.


AREA  
S.F.  
EXC. EMB.

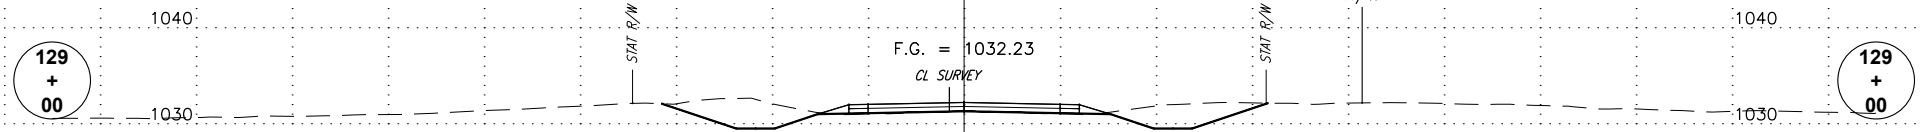


56.94	1.26	147.66	19.78
-------	------	--------	-------

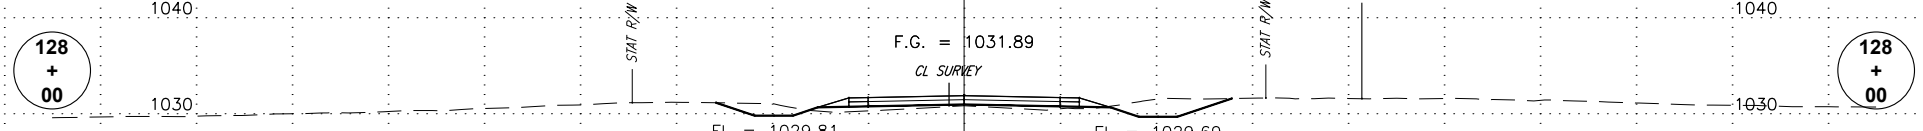


22.79	9.42	45.40	51.61
-------	------	-------	-------

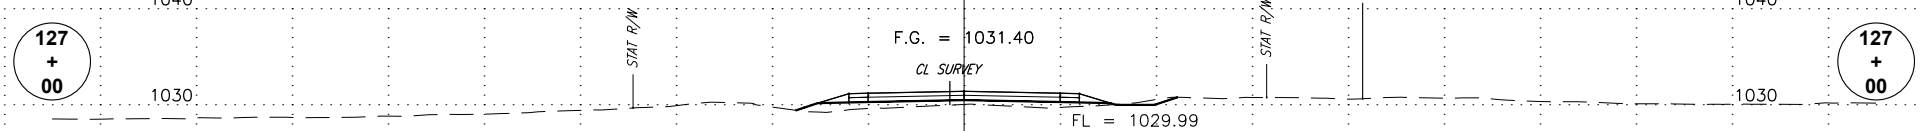


1.72	18.45	1.48	34.06
------	-------	------	-------

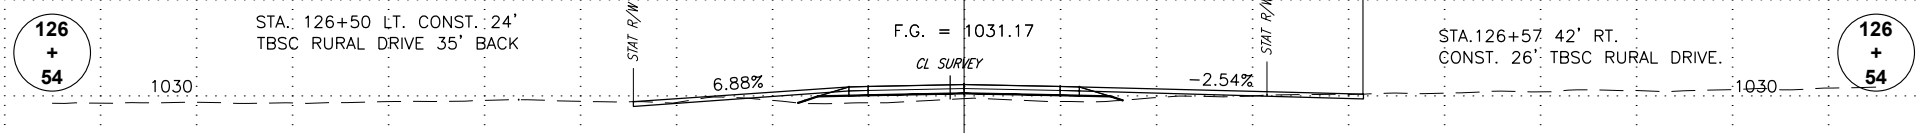

0.00	21.22	0.00	24.09
------	-------	------	-------

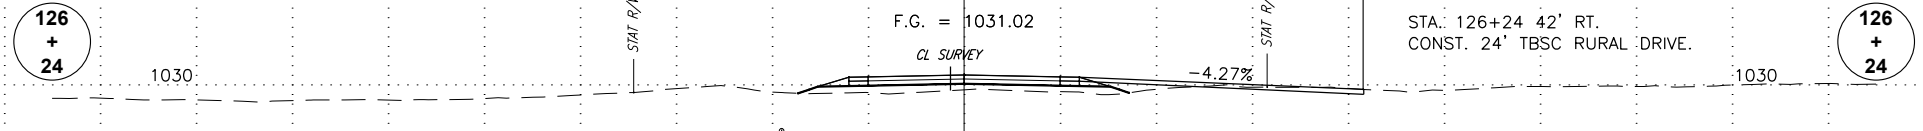

0.00	22.72	0.00	21.75
------	-------	------	-------

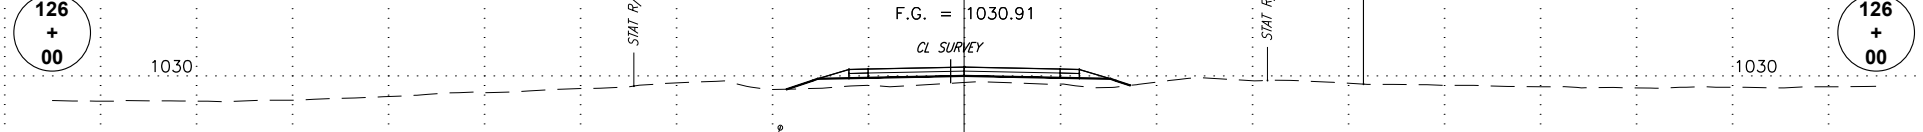

0.00	26.16	17.21	92.59
------	-------	-------	-------

ALL UTILITY LOCATIONS AND DEPTHS ARE APPROXIMATE.

0 5' 10' 20'  
FILE: 12010.0.EW-187 P-BASEMAP.DWG  
DATE: 10/18/17 STATE JOB PIECE NO. 27847(04) SHEET NO. X006