



UPDATED EARTHWORK 10/18/17  
VOLUME  
C.Y. EXC. EMB.

AREA  
S.F. EXC. EMB.


141 + 00

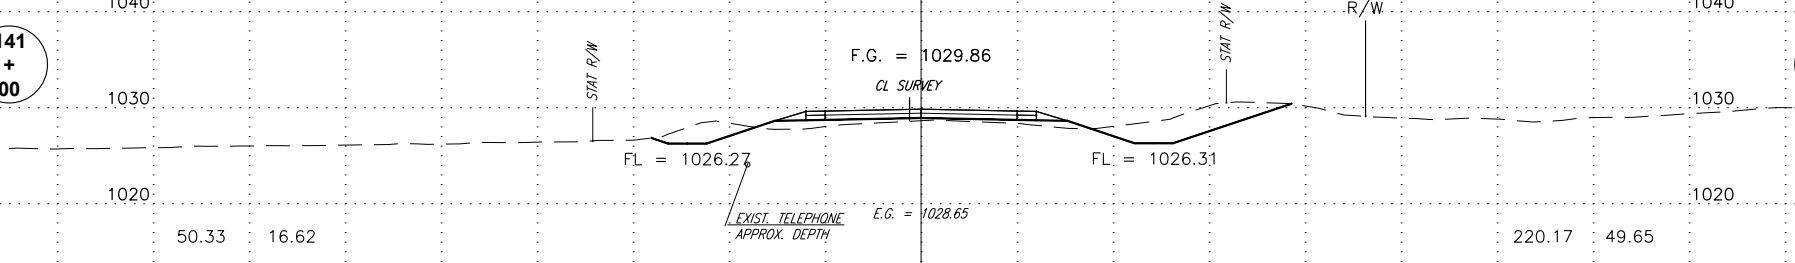


140 + 00

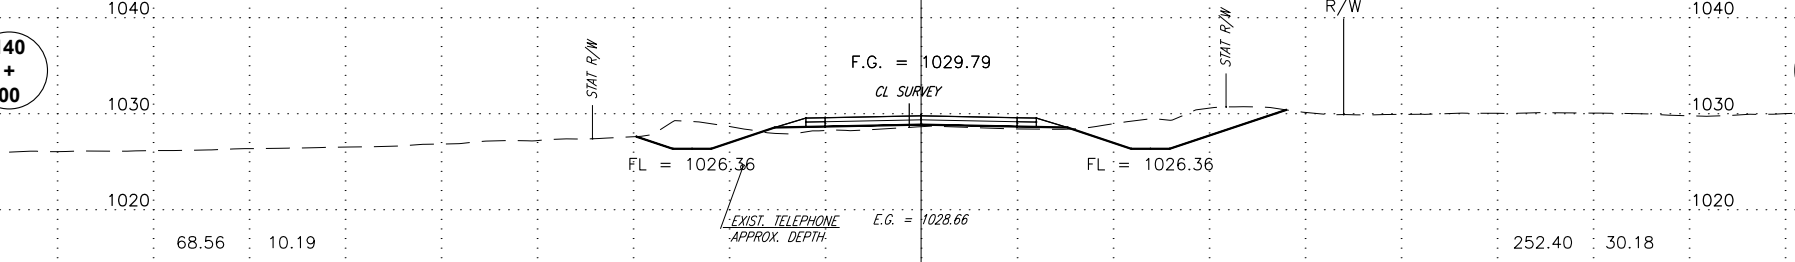


139 + 00

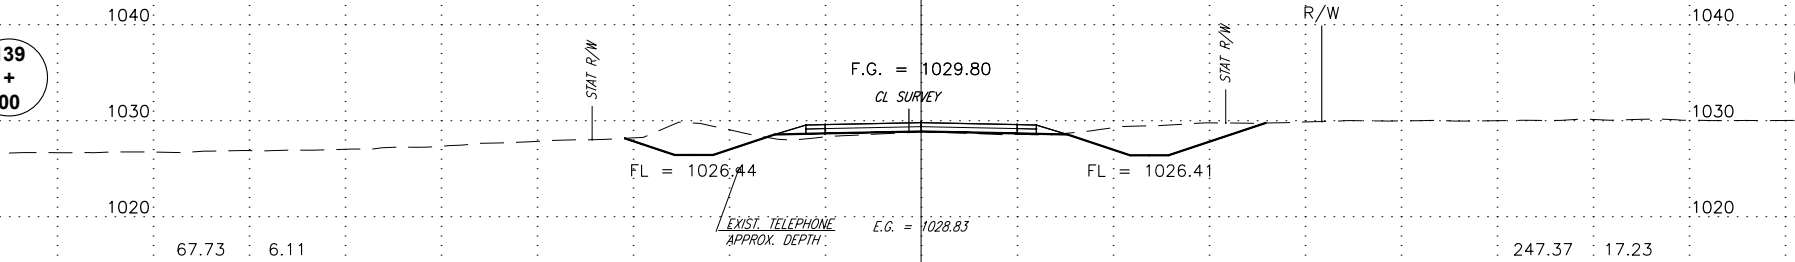


138 + 00

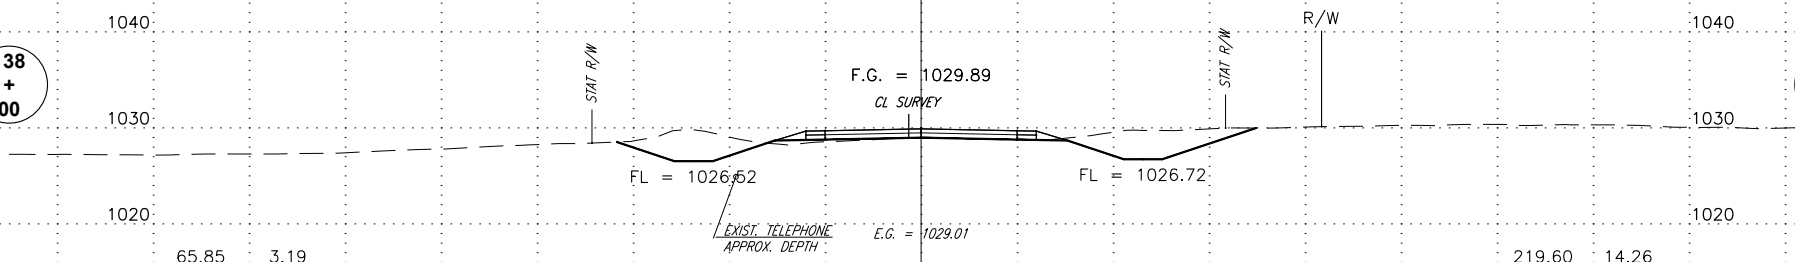

137 + 00

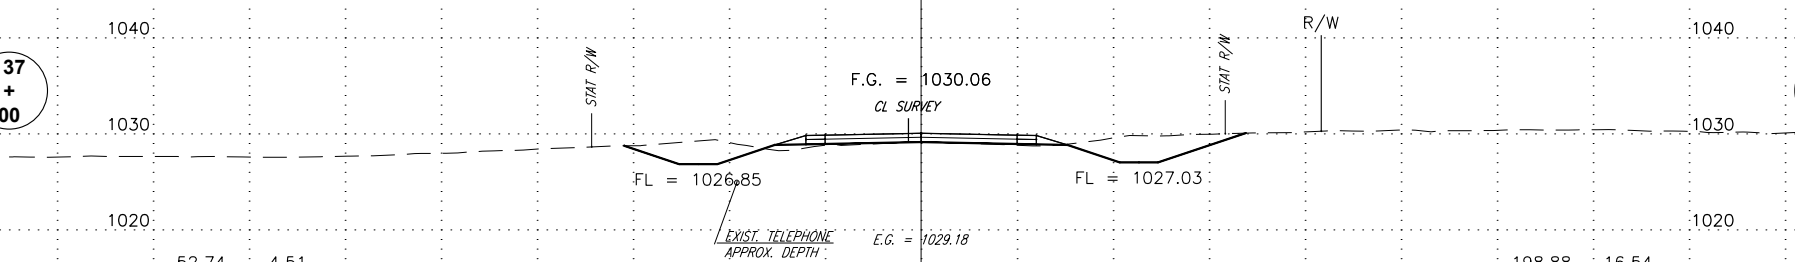

136 + 00

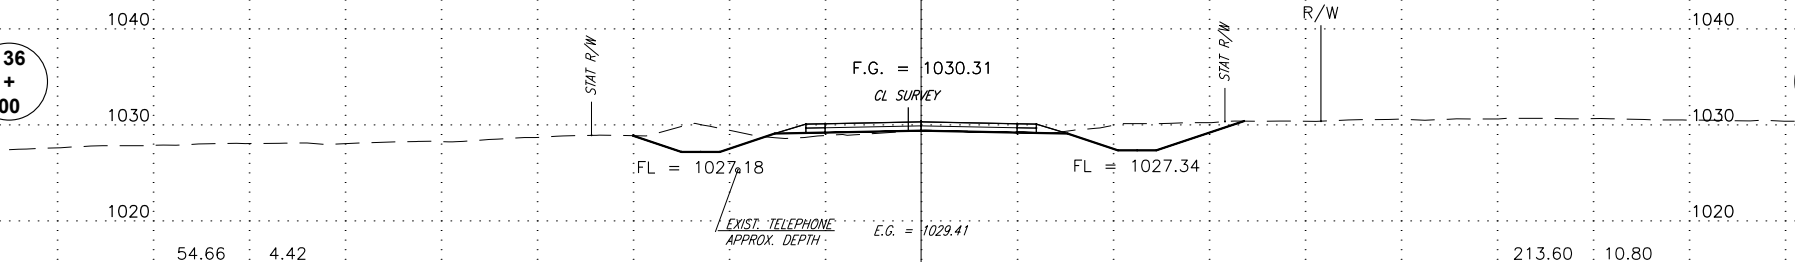

ALL UTILITY LOCATIONS AND DEPTHS ARE APPROXIMATE.

0 5' 10' 20'  
FILE: 12010.EW-187 P-BASEMAP.DWG  
DATE: 10/18/17 STATE JOB PIECE NO. 27847(04) SHEET NO. X008