
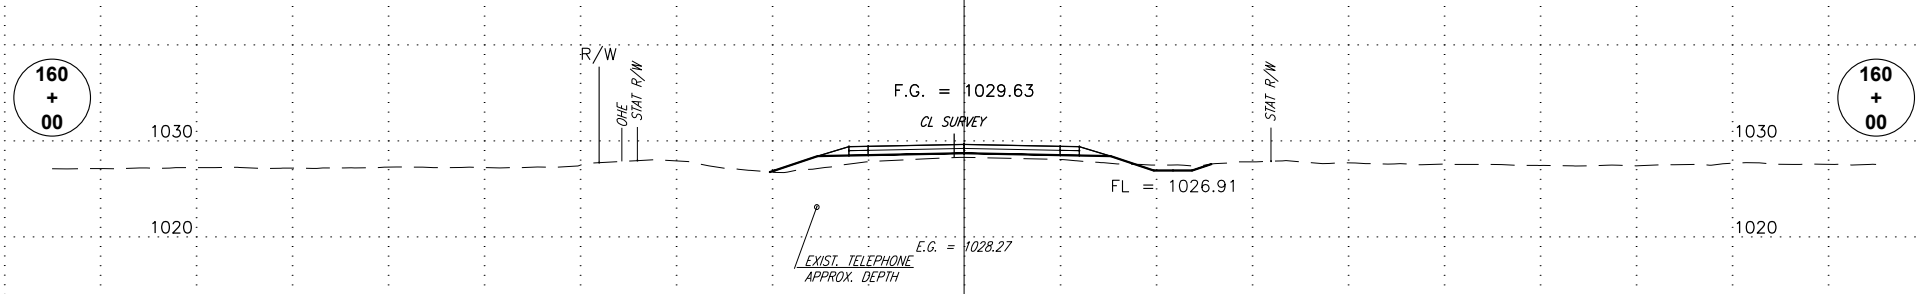
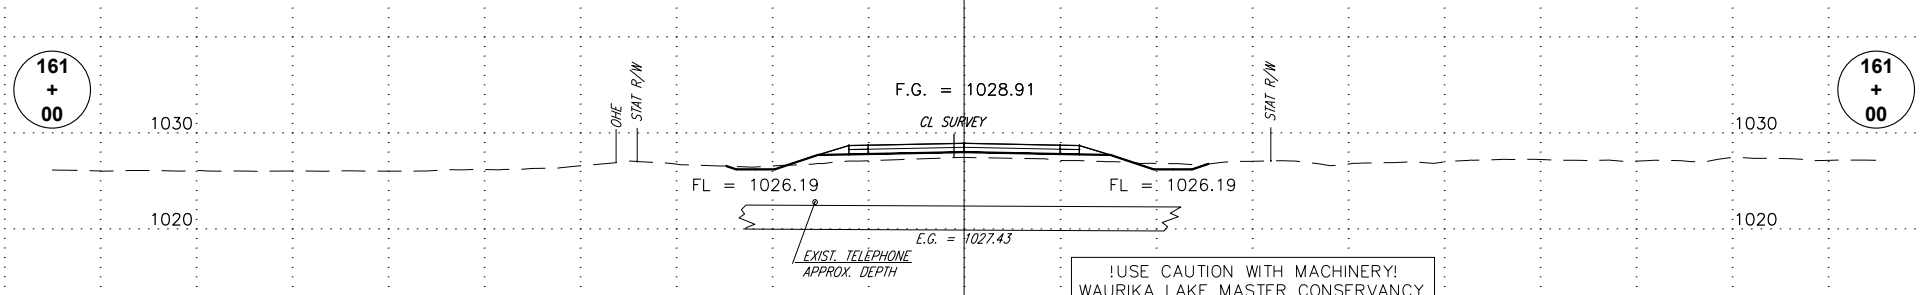
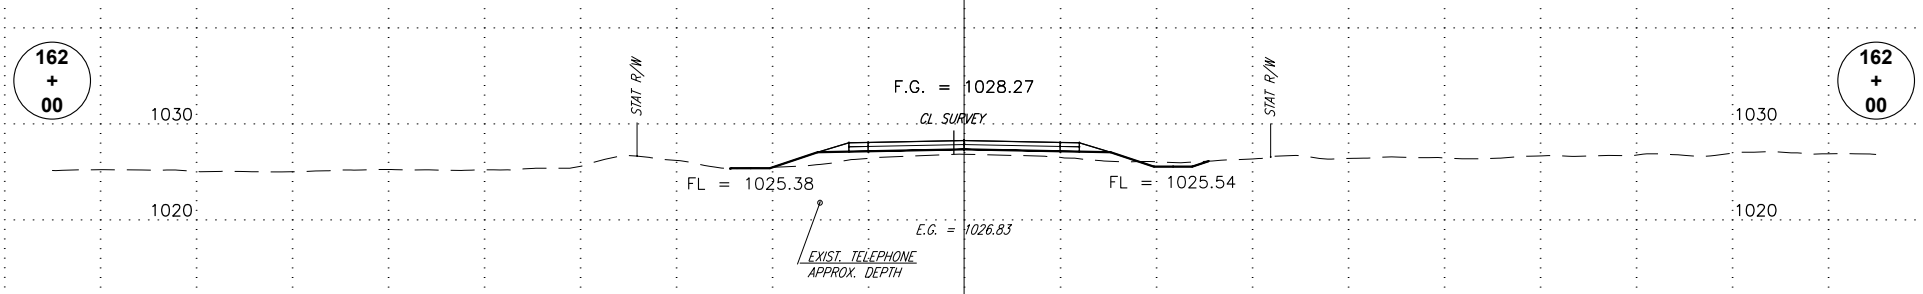
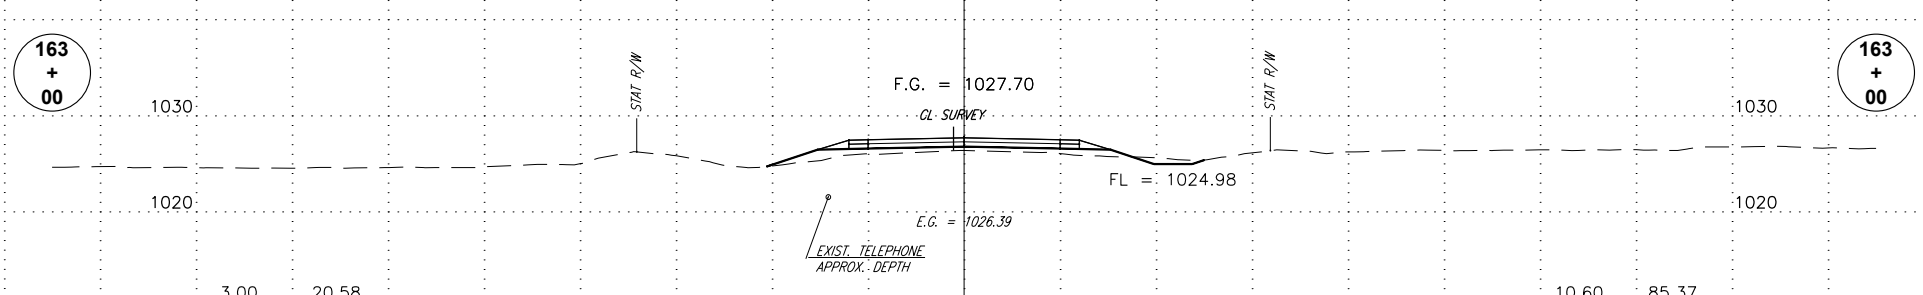
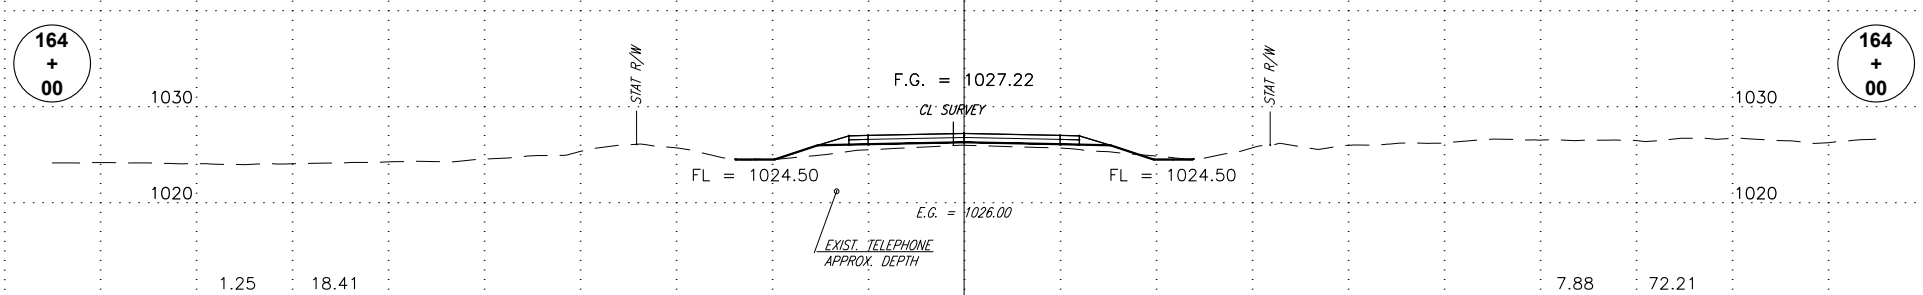
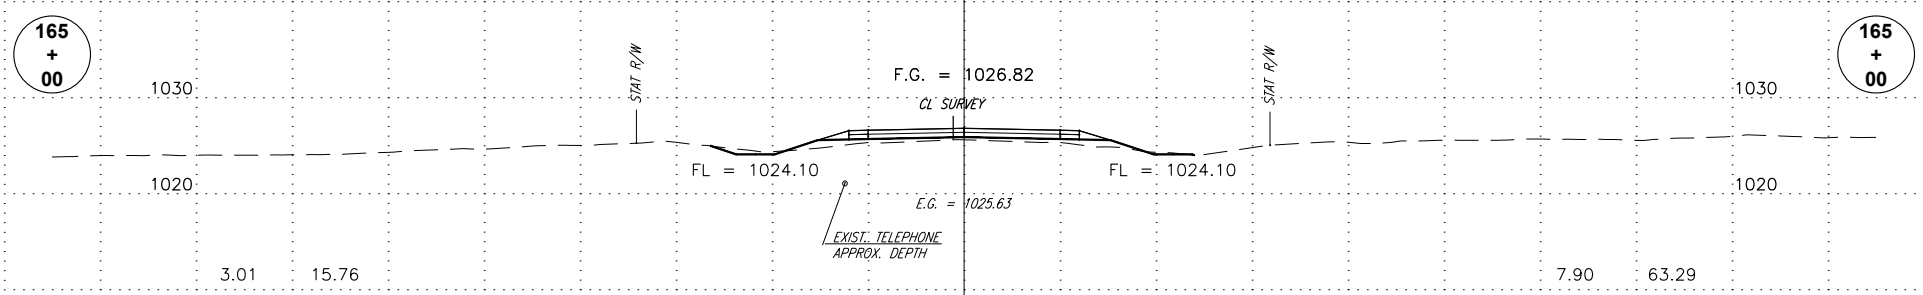


UPDATED EARTHWORK 10/18/17  
VOLUME  
C.Y.  
EXC. EMB.

AREA  
S.F.  
EXC. EMB.

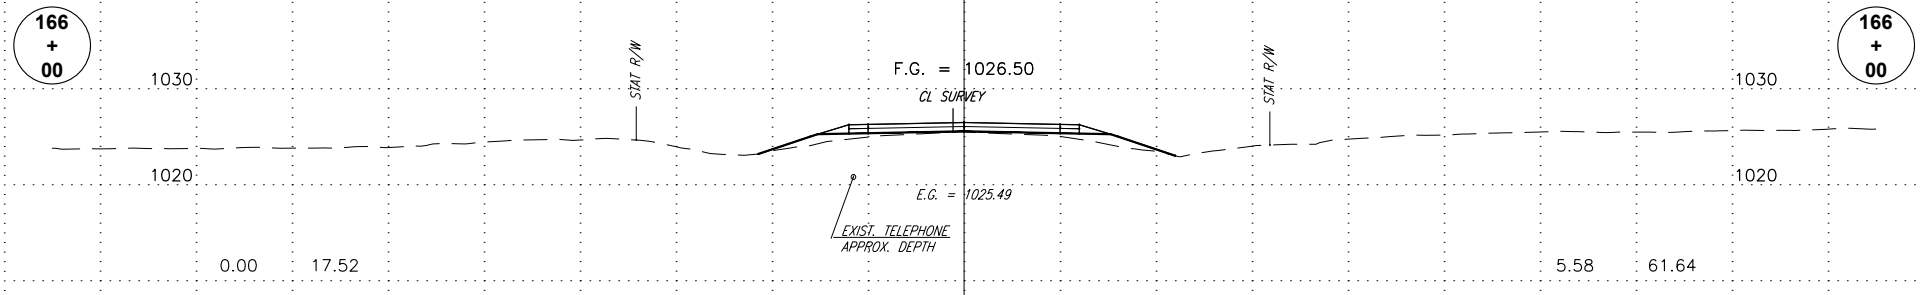

!USE CAUTION WITH MACHINERY!  
WAURIKA LAKE MASTER CONSERVANCY  
30" CONCRETE WATERLINE. APPROX.  
DEPTH = 3'-10" BELOW PROPOSED FL.

ALL UTILITY LOCATIONS AND DEPTHS  
ARE APPROXIMATE.

