


100 90 80 70 60 50 40 30 20 10 C.R.L. 10 20 30 40 50 60 70 80 90 100

UPDATED EARTHWORK 10/18/17
VOLUME
C.Y.
EXC. EMB.

AREA
S.F.
EXC. EMB.

200 + 00 F.G. = 1011.50 CL SURVEY FL = 1008.78 200 + 00

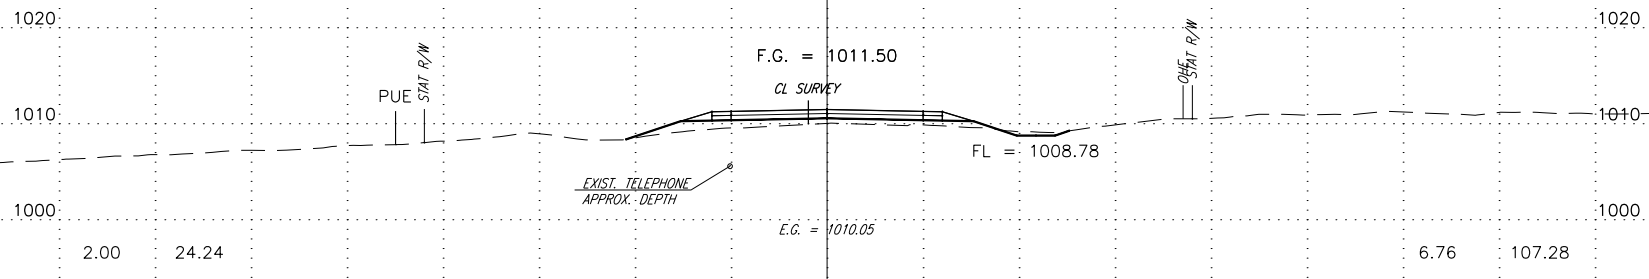


2.00 24.24

6.76 107.28

E.G. = 1010.05

199 + 00 F.G. = 1011.91 CL SURVEY FL = 1009.19 199 + 00

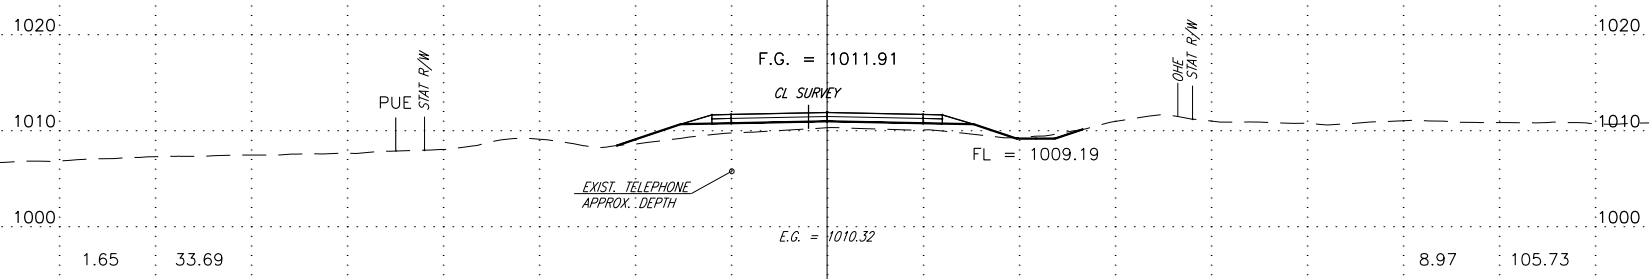


1.65 33.69

8.97 105.73

E.G. = 1010.32

198 + 00 F.G. = 1012.31 CL SURVEY FL = 1009.59 198 + 00

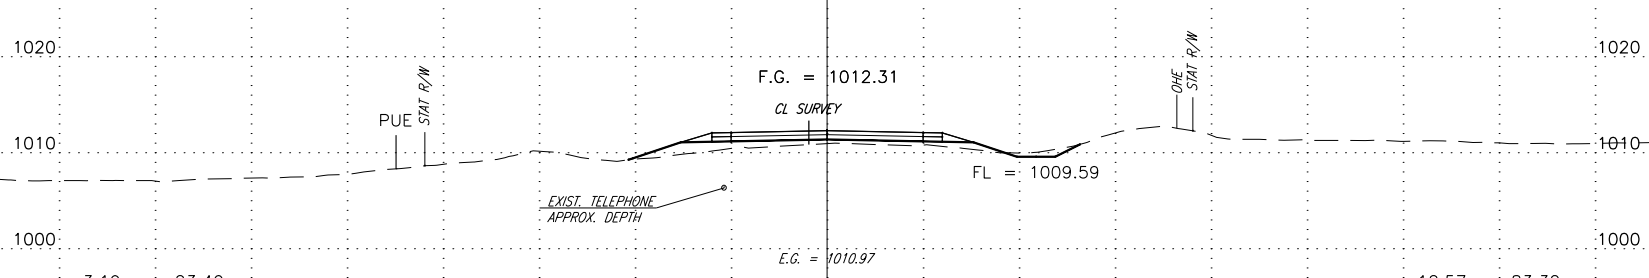


3.19 23.40

12.57 83.32

E.G. = 1010.97

197 + 00 F.G. = 1012.72 CL SURVEY FL = 1010.00 197 + 00

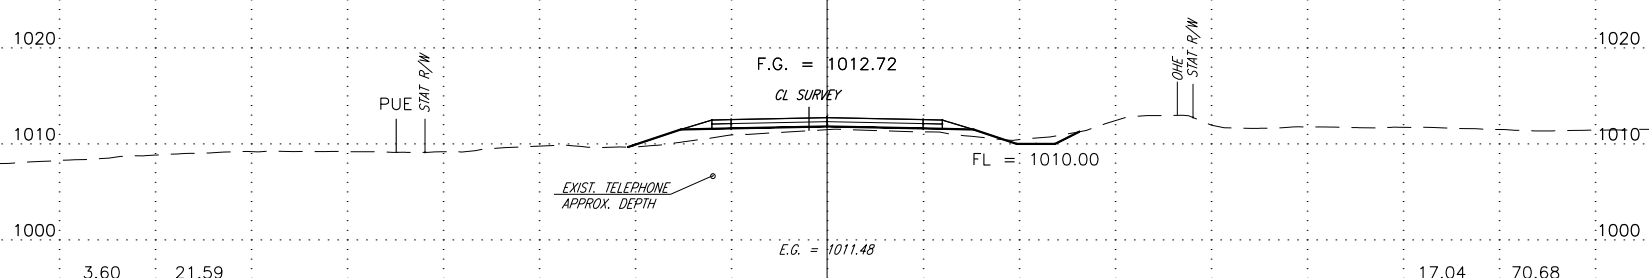


3.60 21.59

17.04 70.68

E.G. = 1011.48

196 + 00 F.G. = 1013.13 CL SURVEY FL = 1010.41 196 + 00

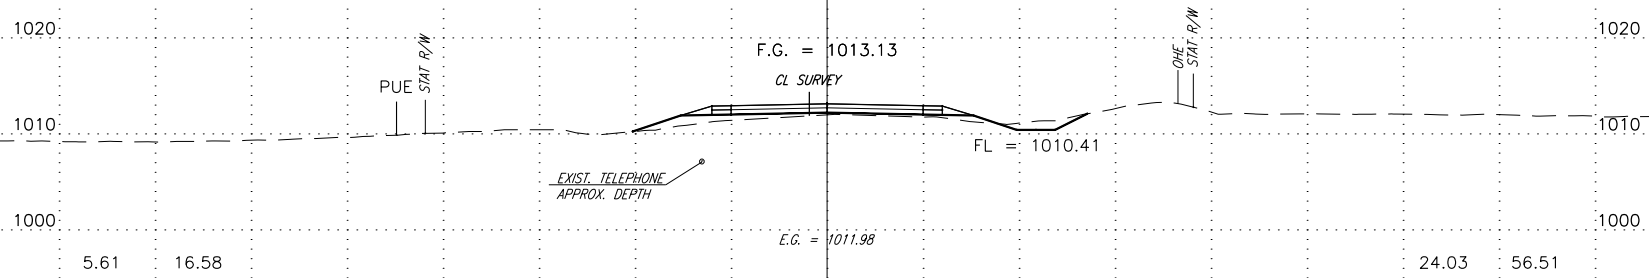


5.61 16.58

24.03 56.51

E.G. = 1011.98

195 + 00 F.G. = 1013.54 CL SURVEY FL = 1010.82 195 + 00

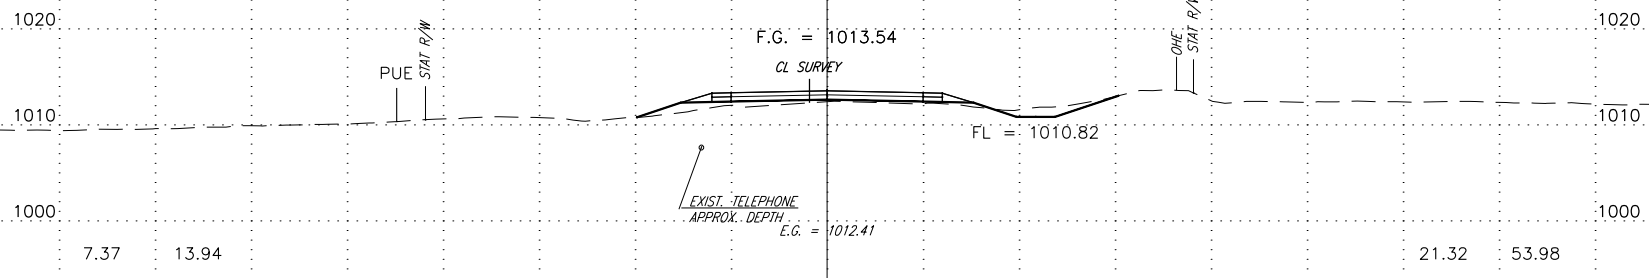

7.37 13.94

21.32 53.98

E.G. = 1012.41

ALL UTILITY LOCATIONS AND DEPTHS ARE APPROXIMATE.

0 5' 10' 20'
FILE: 12010.EW-187 P-BASEMAP.DWG
DATE: 10/18/17 STATE JOB PIECE NO. 27847(04) SHEET NO. X018

100 90 80 70 60 50 40 30 20 10 C.R.L. 10 20 30 40 50 60 70 80 90 100