


AREA
S.F.
EXC. EMB.

204 + 00 1010 1000 1010 1000 204 + 00

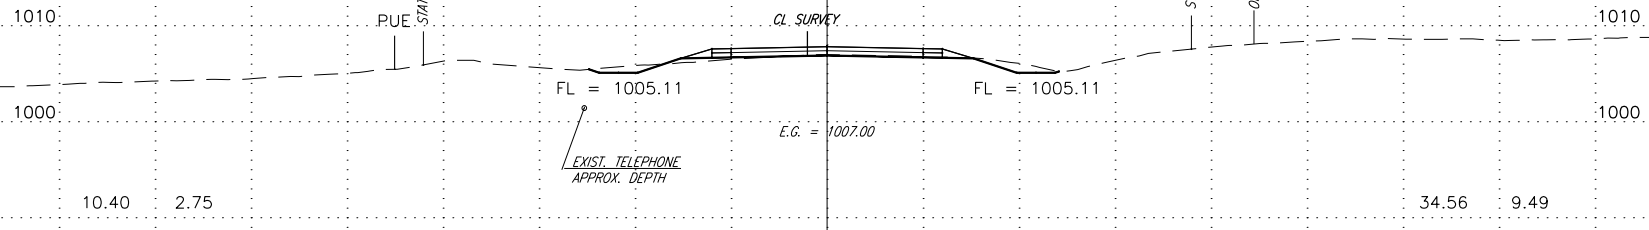


F.G. = 1007.83
CL SURVEY

FL = 1005.11
EXIST. TELEPHONE
APPROX. DEPTH

E.G. = 1007.00

203 + 00 1020 1010 1000 1010 1000 203 + 00

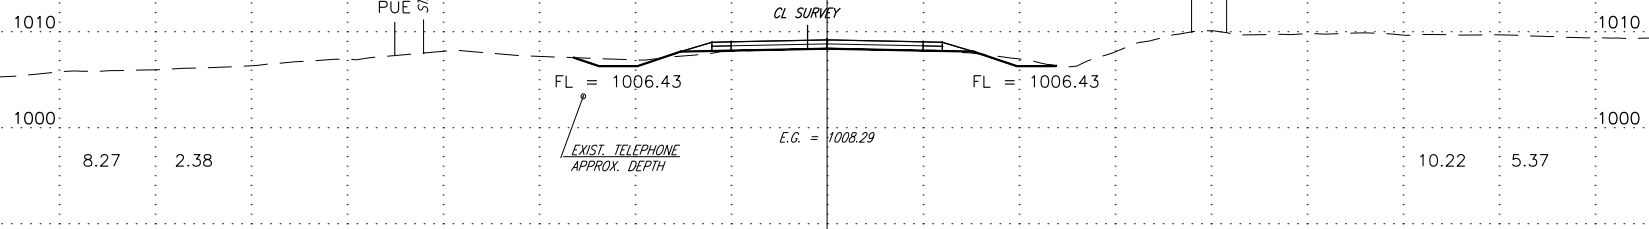


F.G. = 1009.16
CL SURVEY

FL = 1006.43
EXIST. TELEPHONE
APPROX. DEPTH

E.G. = 1008.29

202 + 53 1020 1010 1000 1010 1000 202 + 53

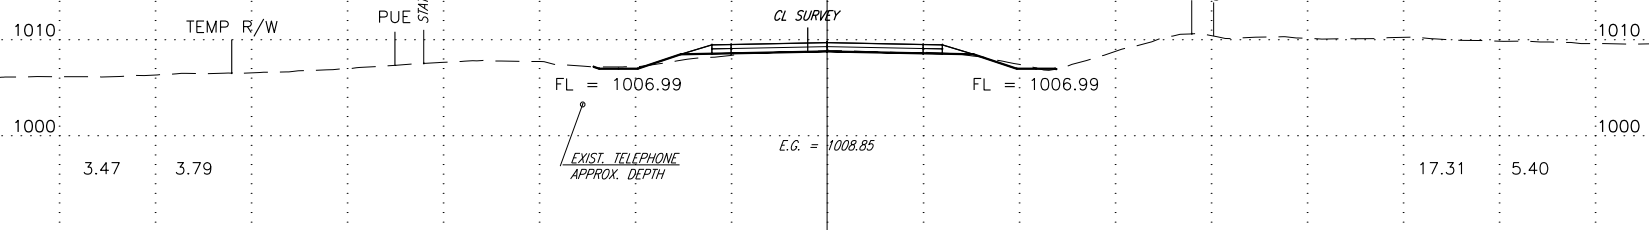


F.G. = 1009.71
CL SURVEY

FL = 1006.99
EXIST. TELEPHONE
APPROX. DEPTH

E.G. = 1008.85

202 + 00 1020 1010 1000 1010 1000 202 + 00

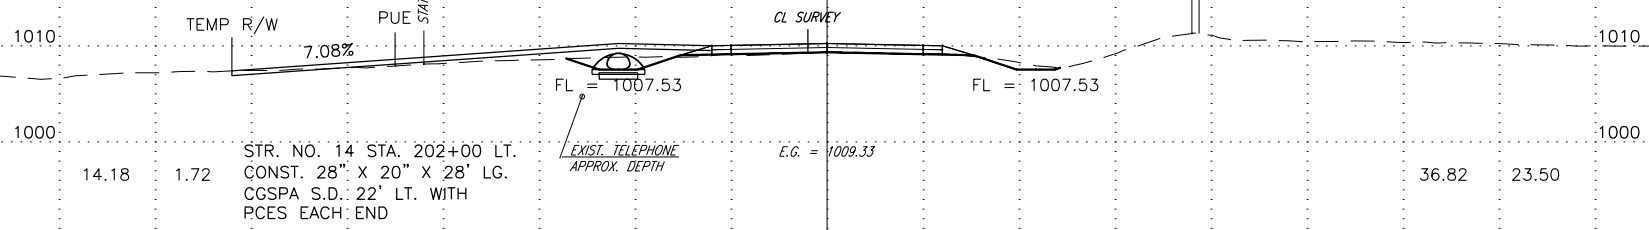

F.G. = 1010.25
CL SURVEY


FL = 1007.53
EXIST. TELEPHONE
APPROX. DEPTH

E.G. = 1009.33

STA. 201+99 LT. CONST 12'
TBSC RURAL DRIVE 63' BACK.

STR. NO. 14 STA. 202+00 LT.
CONST. 28" X 20" X 28' LG.
CGSPA S.D. 22' LT. WITH
PCES EACH END

201 + 00 1020 1010 1000 1010 1000 201 + 00

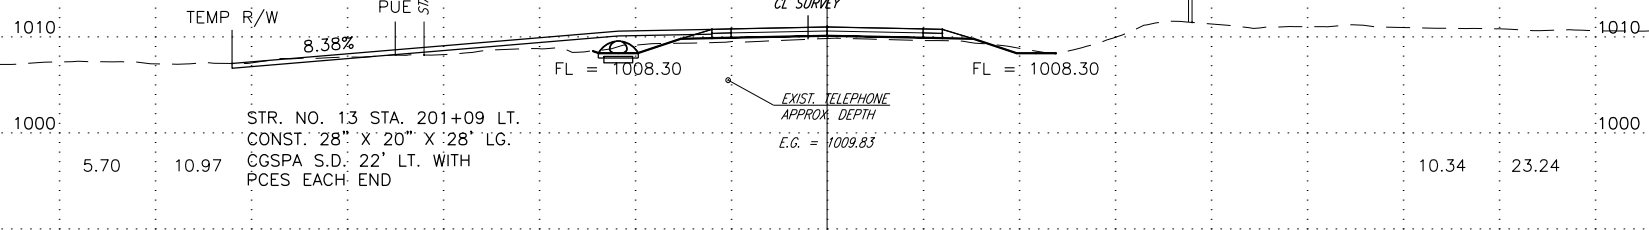

F.G. = 1011.02
CL SURVEY


FL = 1008.30
EXIST. TELEPHONE
APPROX. DEPTH

E.G. = 1009.83

STA. 201+09 LT. CONST 12'
TBSC RURAL DRIVE 62' BACK.

STR. NO. 13 STA. 201+09 LT.
CONST. 28" X 20" X 28' LG.
CGSPA S.D. 22' LT. WITH
PCES EACH END

200 + 54 1020 1010 1000 1010 1000 200 + 54

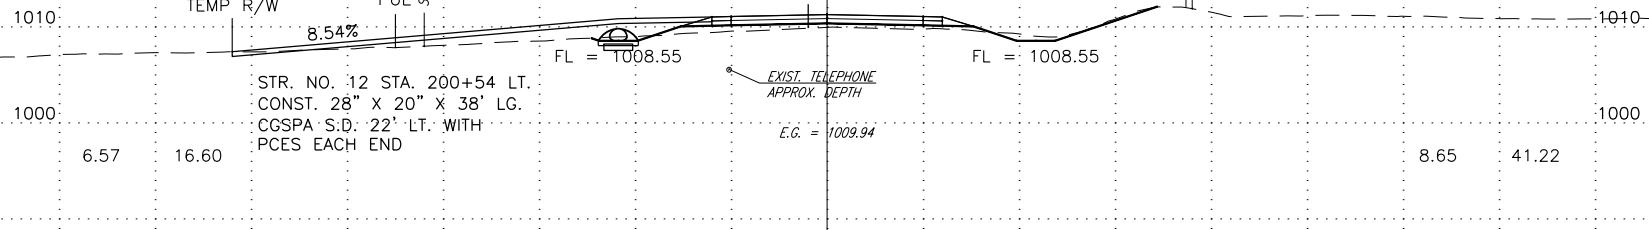

F.G. = 1011.27
CL SURVEY

FL = 1008.55
EXIST. TELEPHONE
APPROX. DEPTH

E.G. = 1009.94

STA. 200+54 LT. CONST 24'
TBSC RURAL DRIVE 62' BACK.

STR. NO. 12 STA. 200+54 LT.
CONST. 28" X 20" X 38' LG.
CGSPA S.D. 22' LT. WITH
PCES EACH END

ALL UTILITY LOCATIONS AND DEPTHS
ARE APPROXIMATE.