
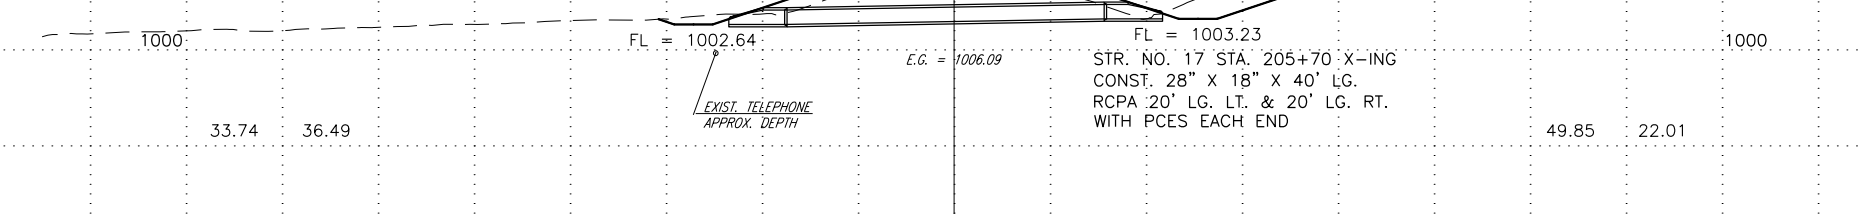
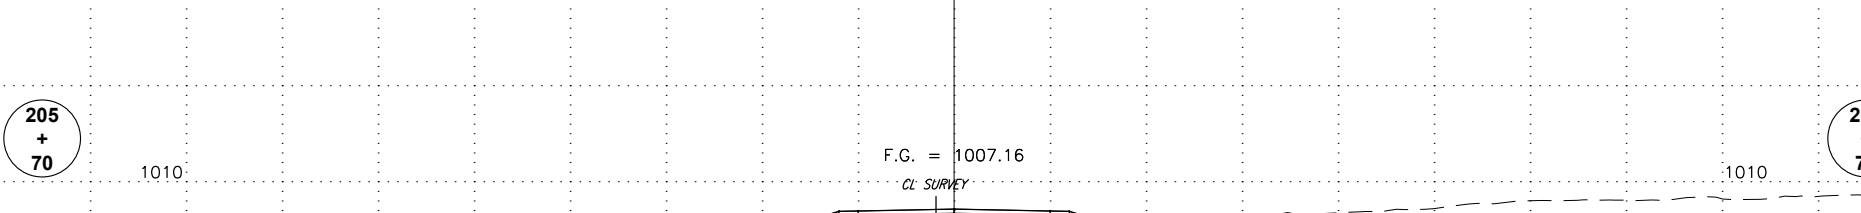
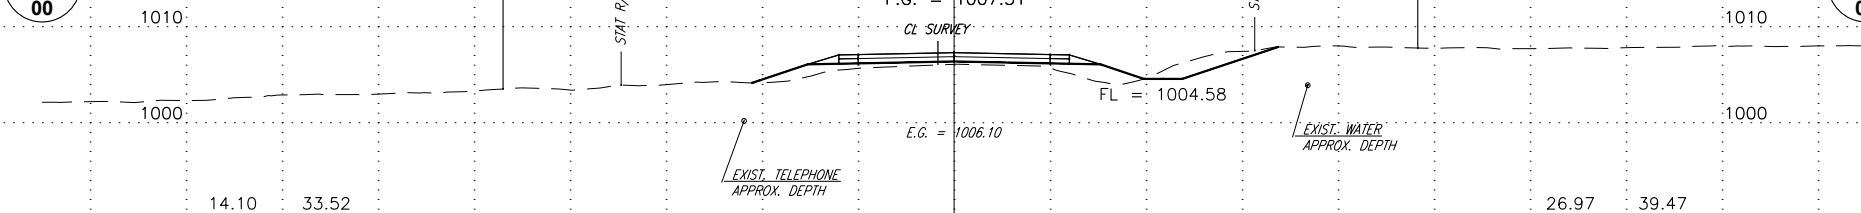
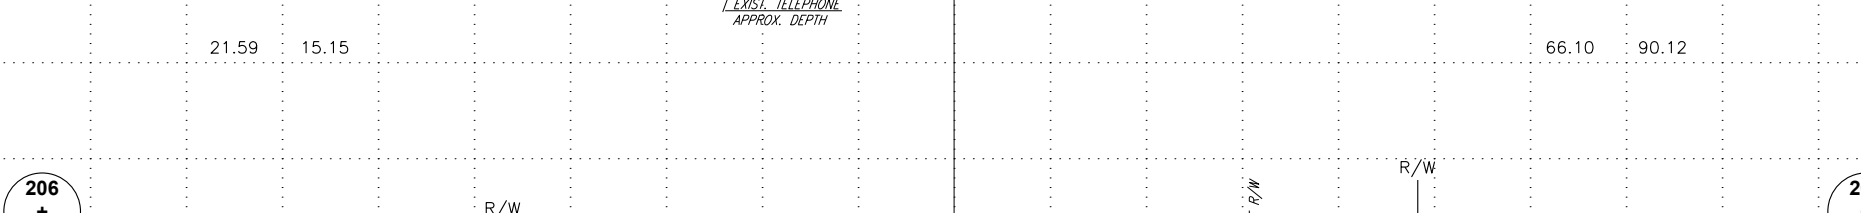
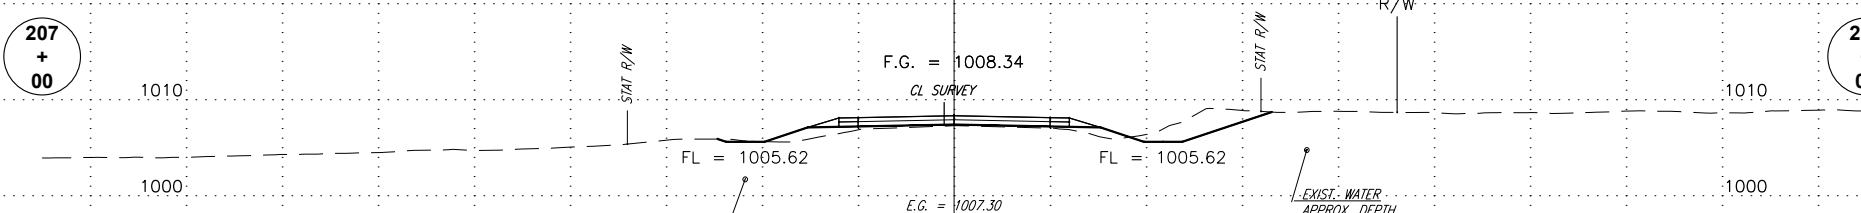
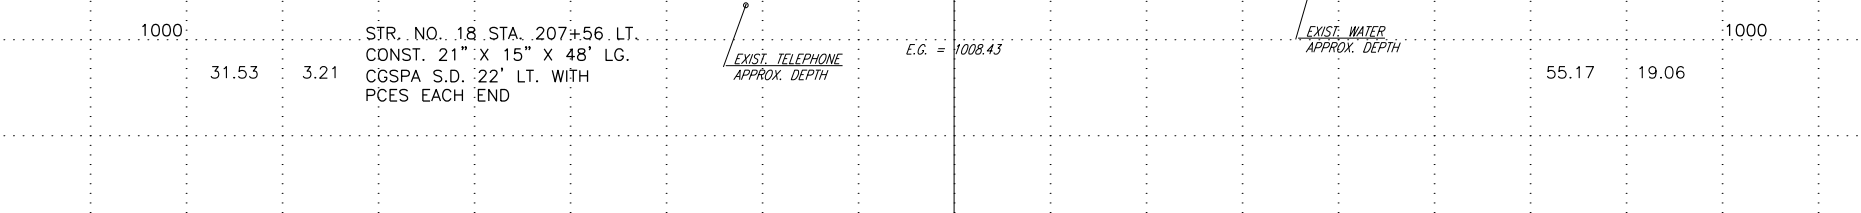


AREA
S.F.
EXC. EMB.

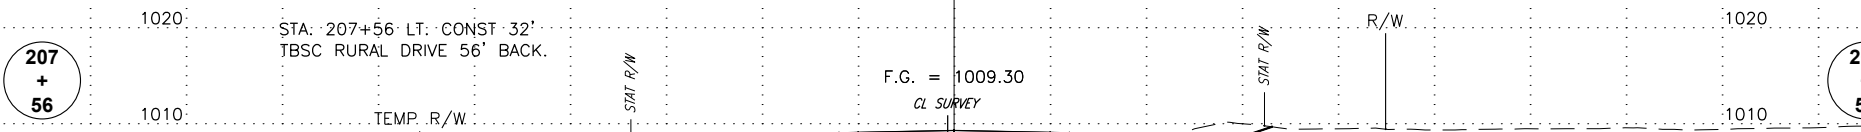

ALL UTILITY LOCATIONS AND DEPTHS
ARE APPROXIMATE.