
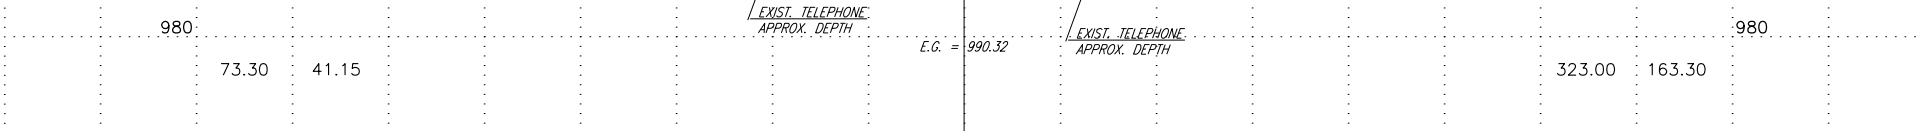
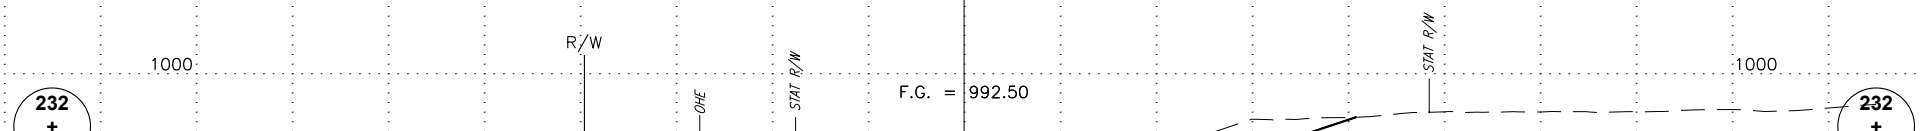
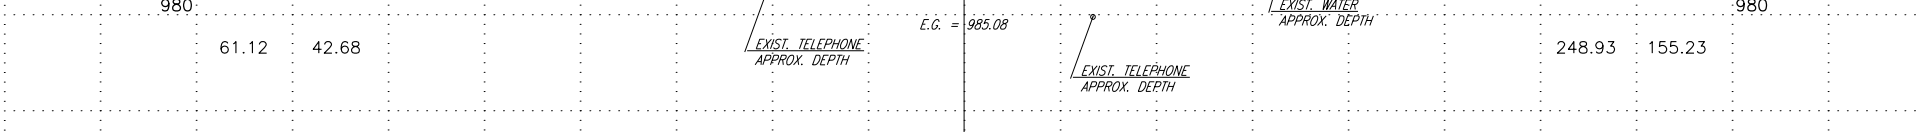
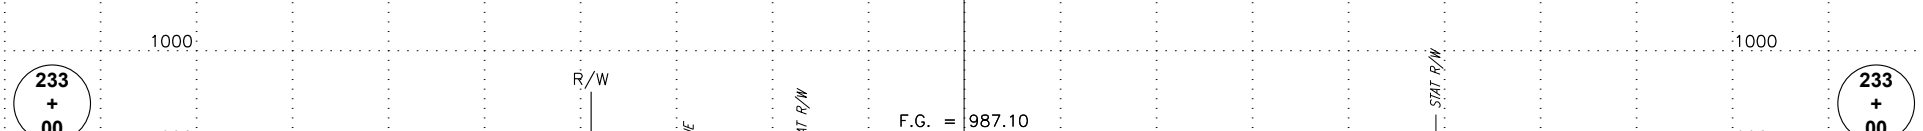
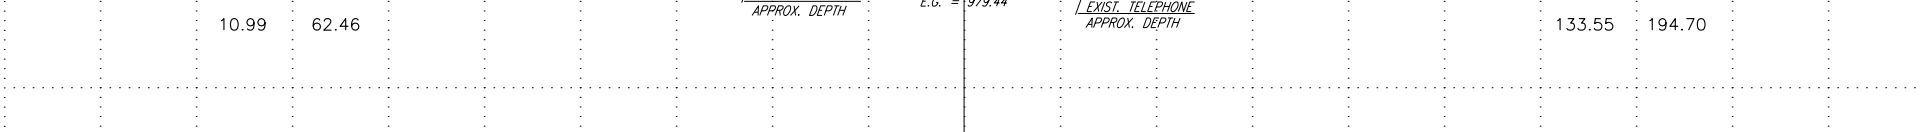


AREA  
S.F.  
EXC. EMB.

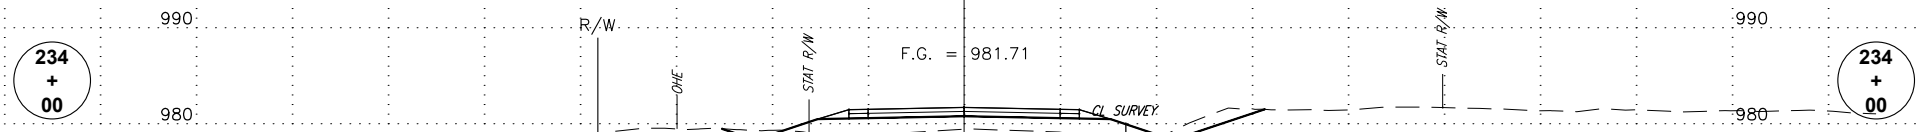

STR. NO. 22A STA. 229+87 RT.  
CONST. 21" X 15" X 38' LG.  
CGSPA S.D. 22' RT. WITH  
PCES EACH END

ALL UTILITY LOCATIONS AND DEPTHS  
ARE APPROXIMATE.

0 5' 10' 20'  
FILE: 12010.EW-187 P-BASEMAP.DWG  
DATE: 10/18/17 STATE JOB PIECE NO. 27847(04) SHEET NO. X025