


AREA
S.F.
EXC. EMB.

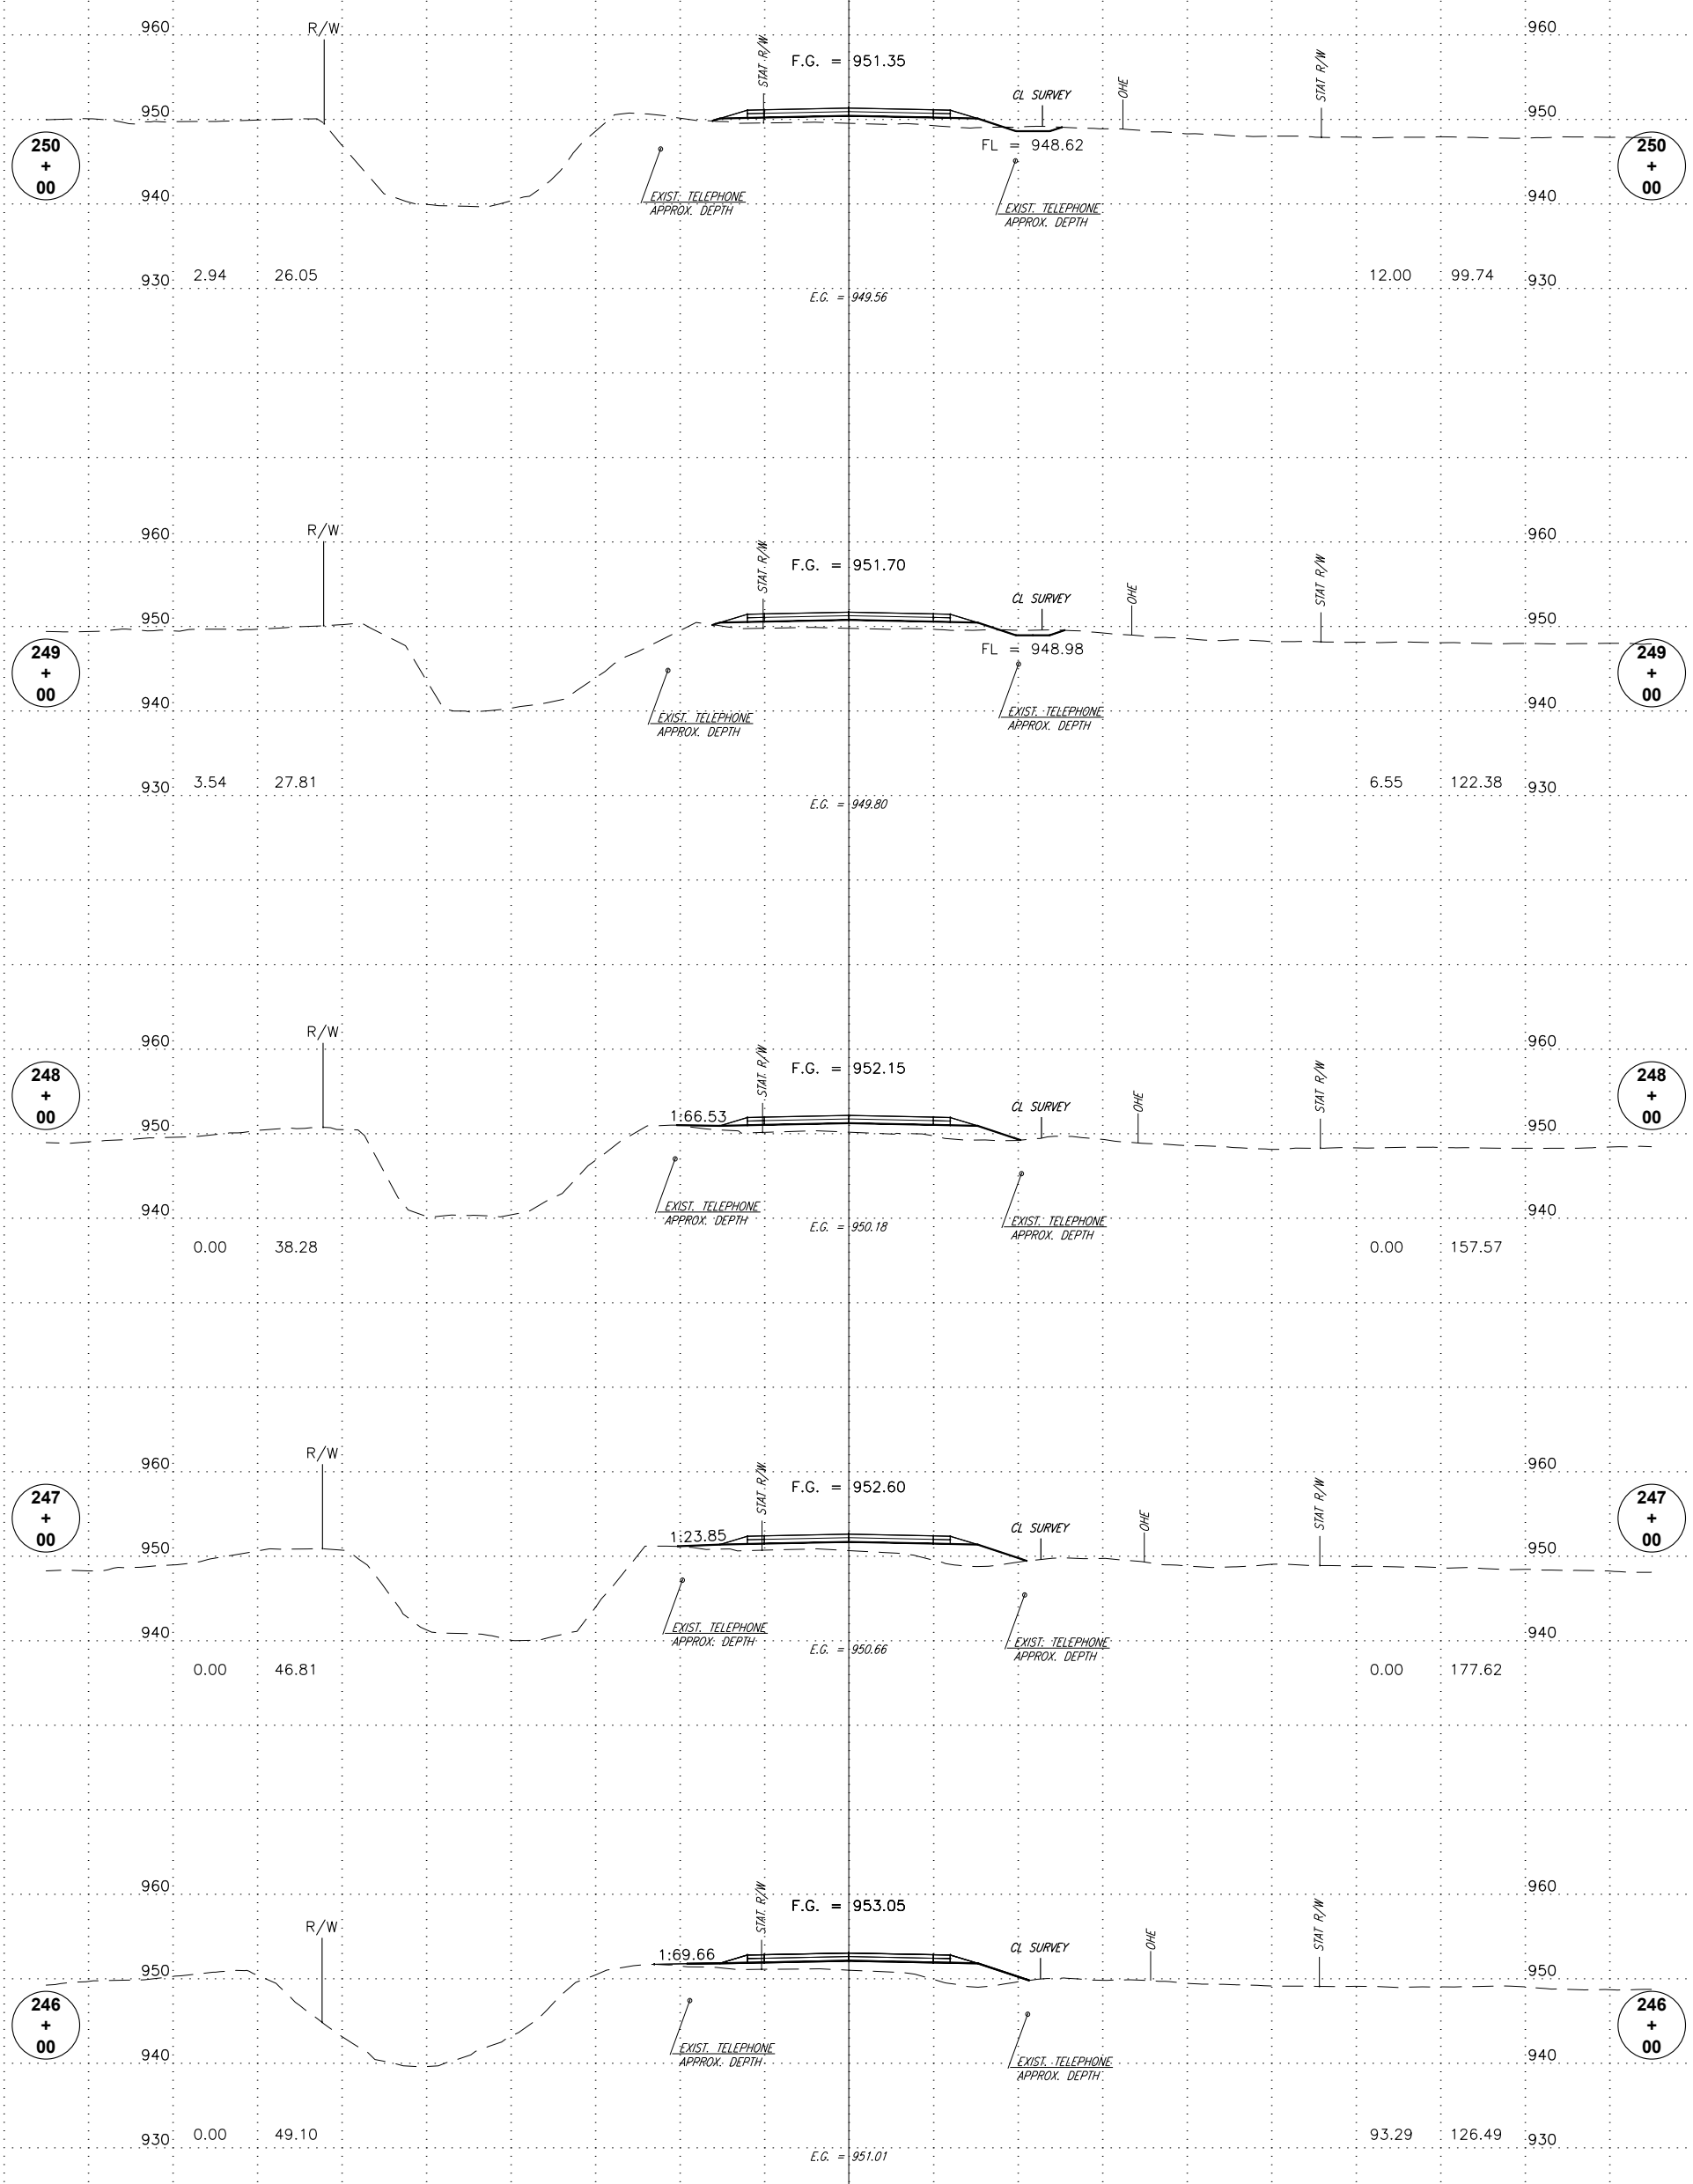

0 5' 10' 20'
FILE: 12010.EW-187 P-BASEMAP.DWG
DATE: 10/18/17
STATE JOB PIECE NO. 27847(04) SHEET NO. X029

ALL UTILITY LOCATIONS AND DEPTHS ARE APPROXIMATE.